

SECTION 22

Township 79-North; Range 2


EAST OF THE FIFTH PRINCIPAL MERIDIAN

SCOTT COUNTY, IOWA


HICKORY GROVE TOWNSHIP

NORTH


SCALE IN FEET

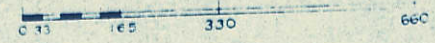

SCALE IN CHAINS

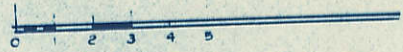

Transfer Page 243

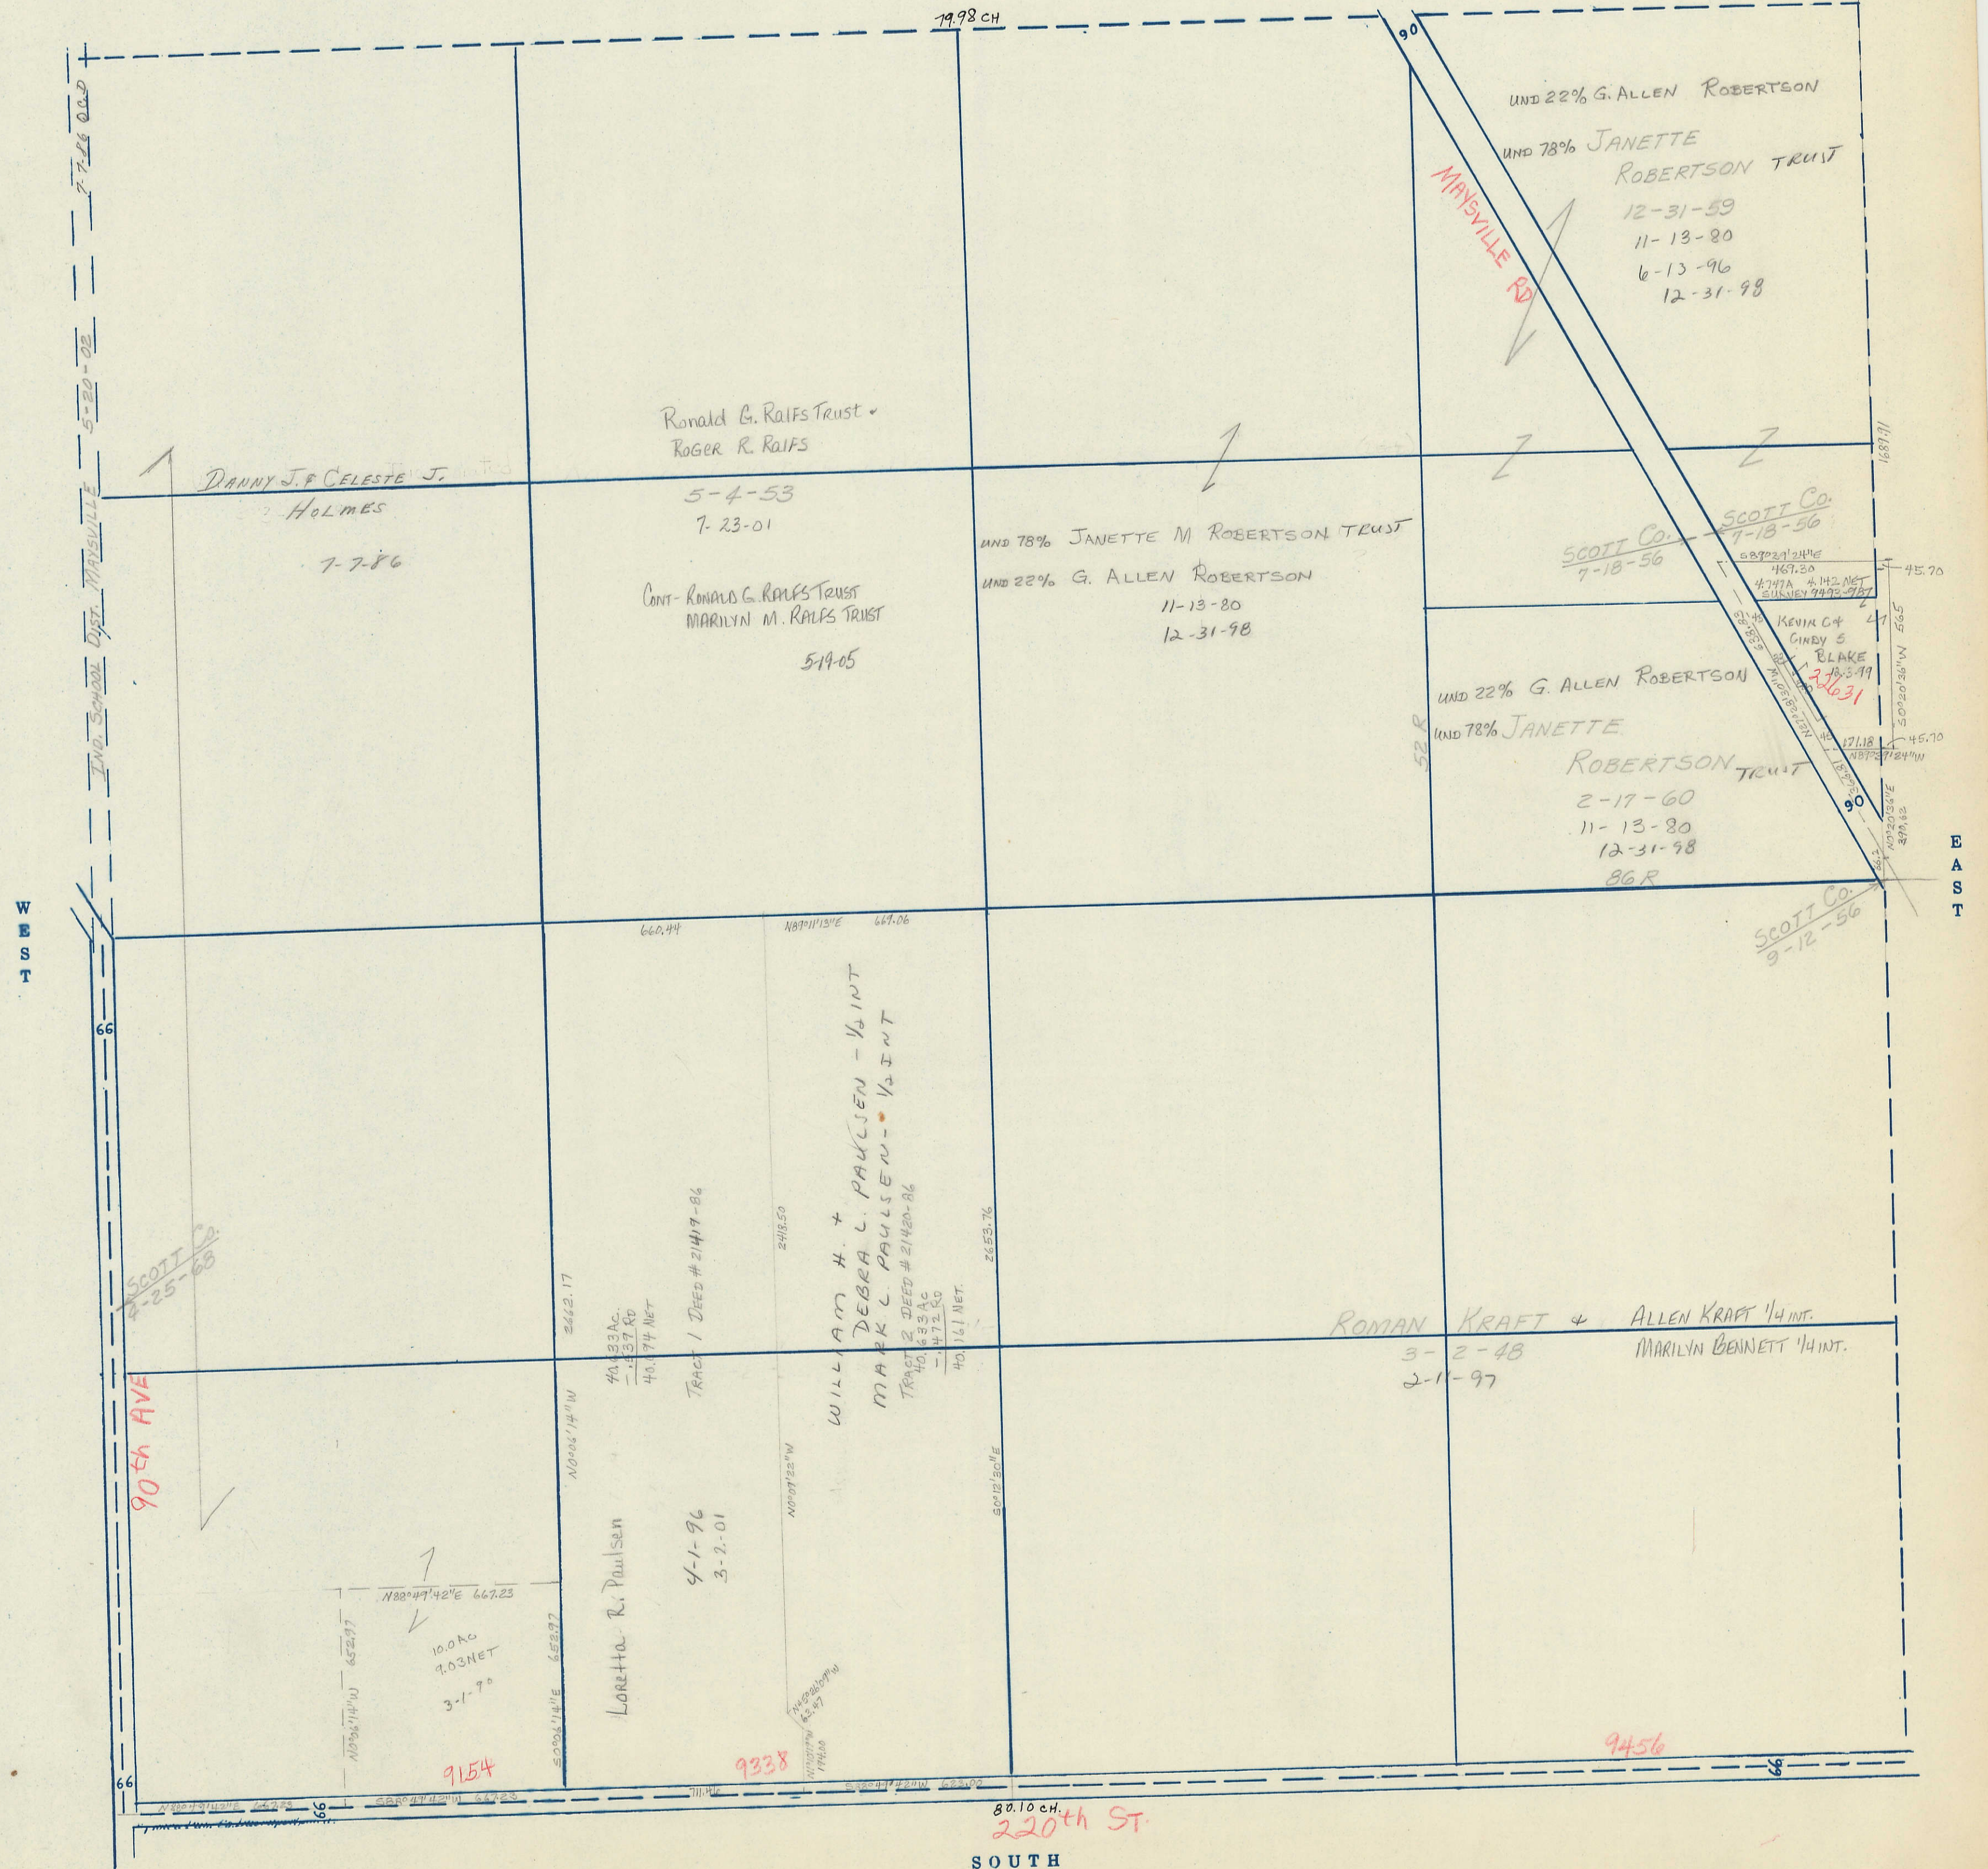

SOUTH

EAST