

SECTION 27


Township 79-North; Range 2

EAST OF THE FIFTH PRINCIPAL MERIDIAN

SCOTT COUNTY, IOWA

HICKORY GROVE TOWNSHIP

SCALE IN CHAINS

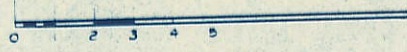

SCALE IN FEET




Transfer Page 248

NORTH

220th ST

WEST

EAST

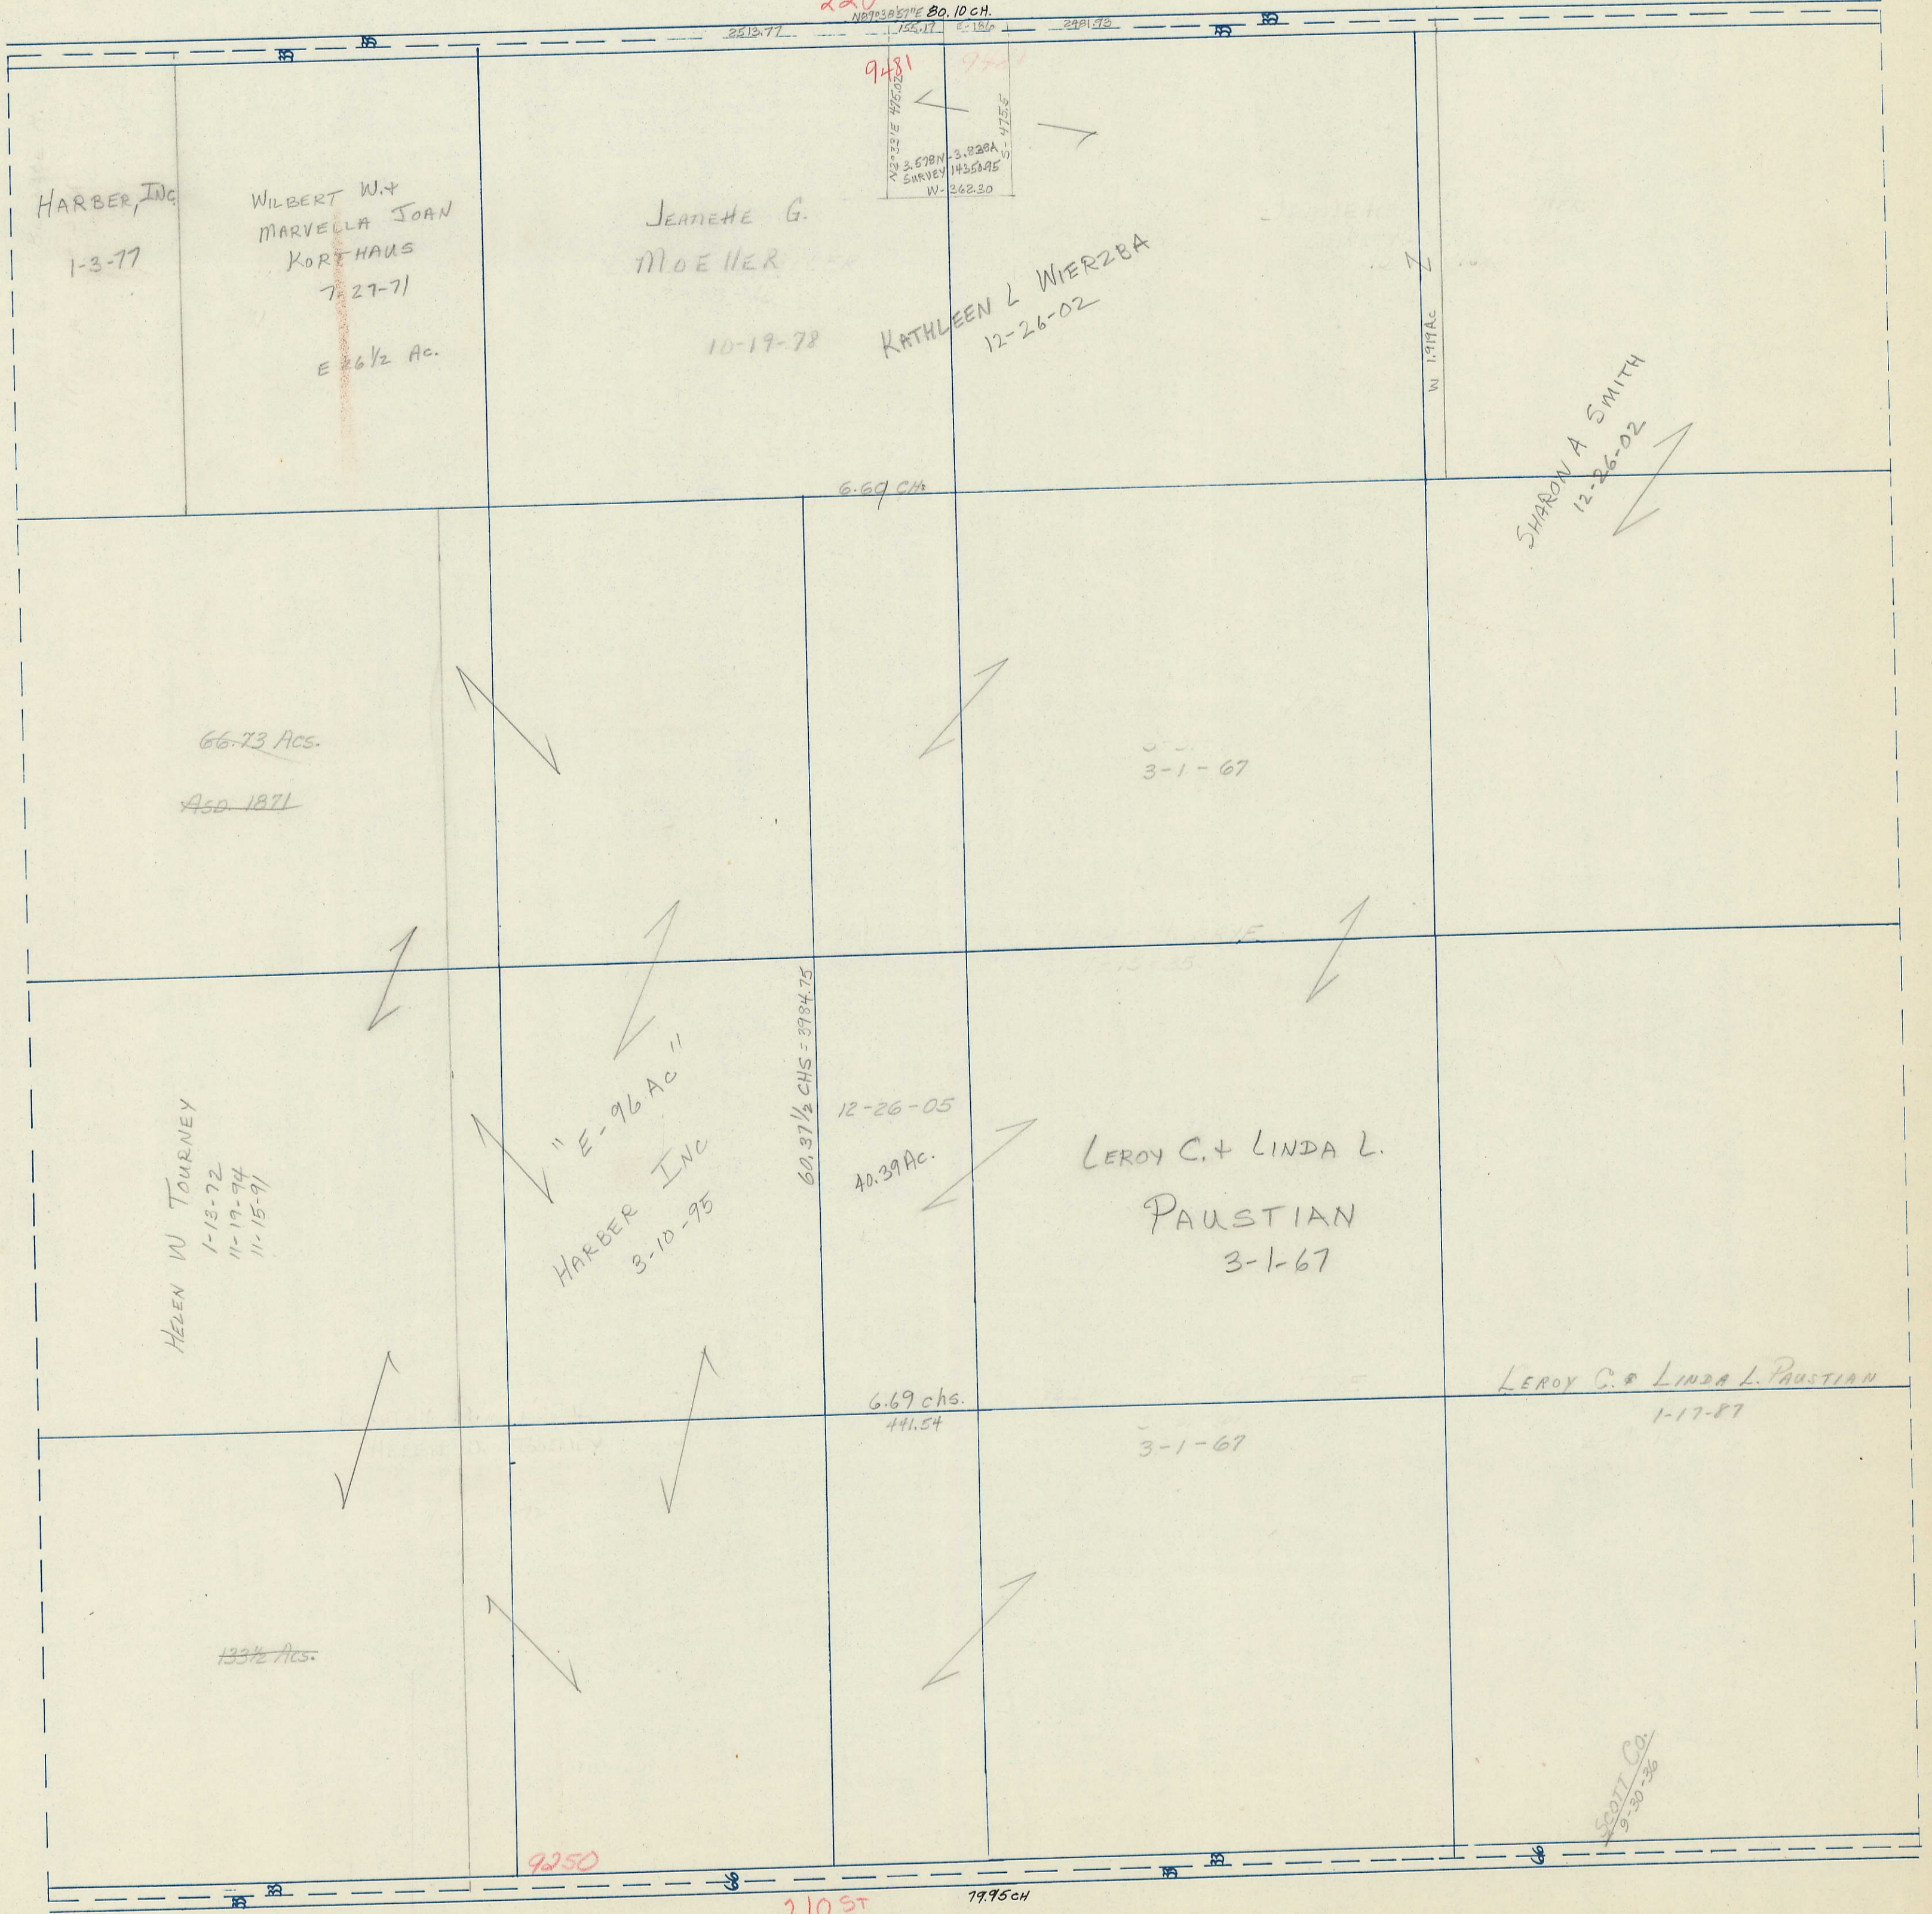

210 ST

SOUTH

SCOTT CO. 9-30-36