


SECTION 28

Township 79-North; Range 2


EAST OF THE FIFTH PRINCIPAL MERIDIAN

SCOTT COUNTY, IOWA
HICKORY GROVE TOWNSHIP

SCALE IN CHAINS

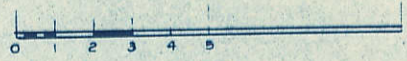


SCALE IN FEET

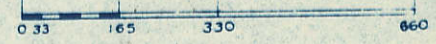

NORTH

Transfer Page 249

220th ST
79.74 CH

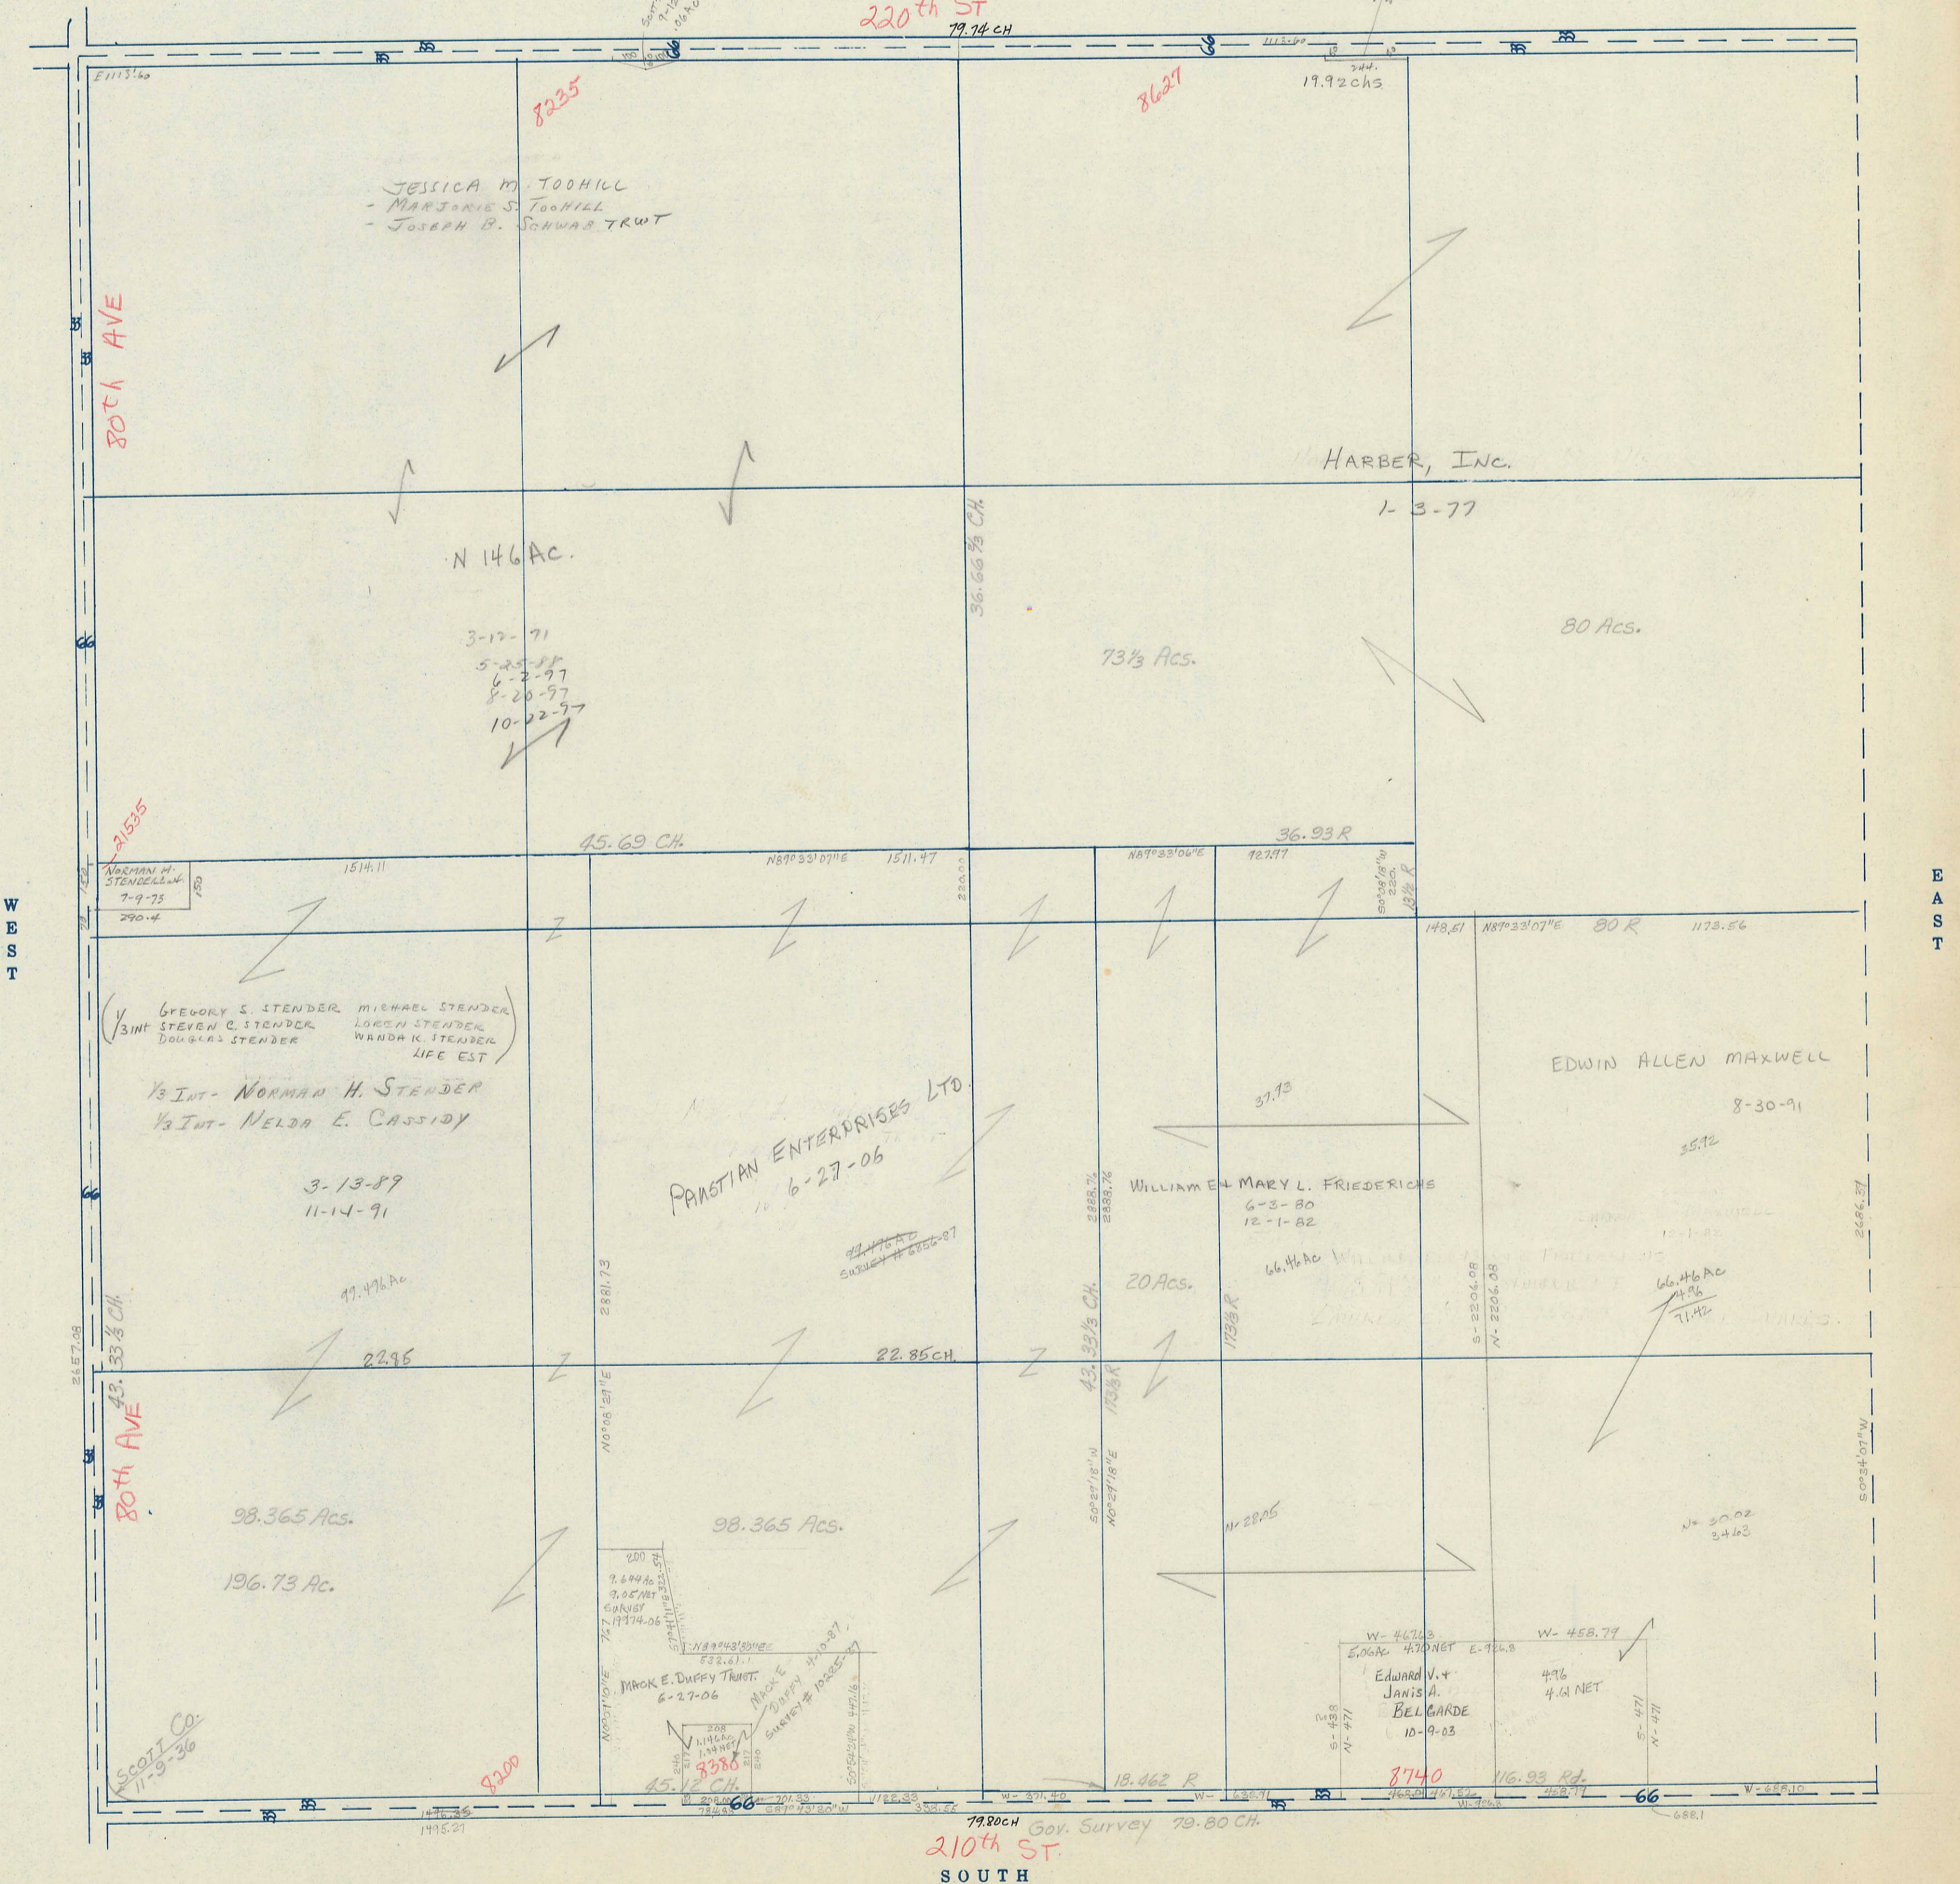

WEST

EAST

79.80 CH Gov. Survey 79.80 CH
210th ST
SOUTH