

SECTION  
2


SCALE IN CHAINS



Township 79-North; Range 2

EAST OF THE FIFTH PRINCIPAL MERIDIAN


SCALE IN FEET

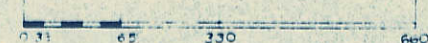

SCOTT COUNTY, IOWA  
HICKORY GROVE TOWNSHIP

Transfer Page 223

NORTH

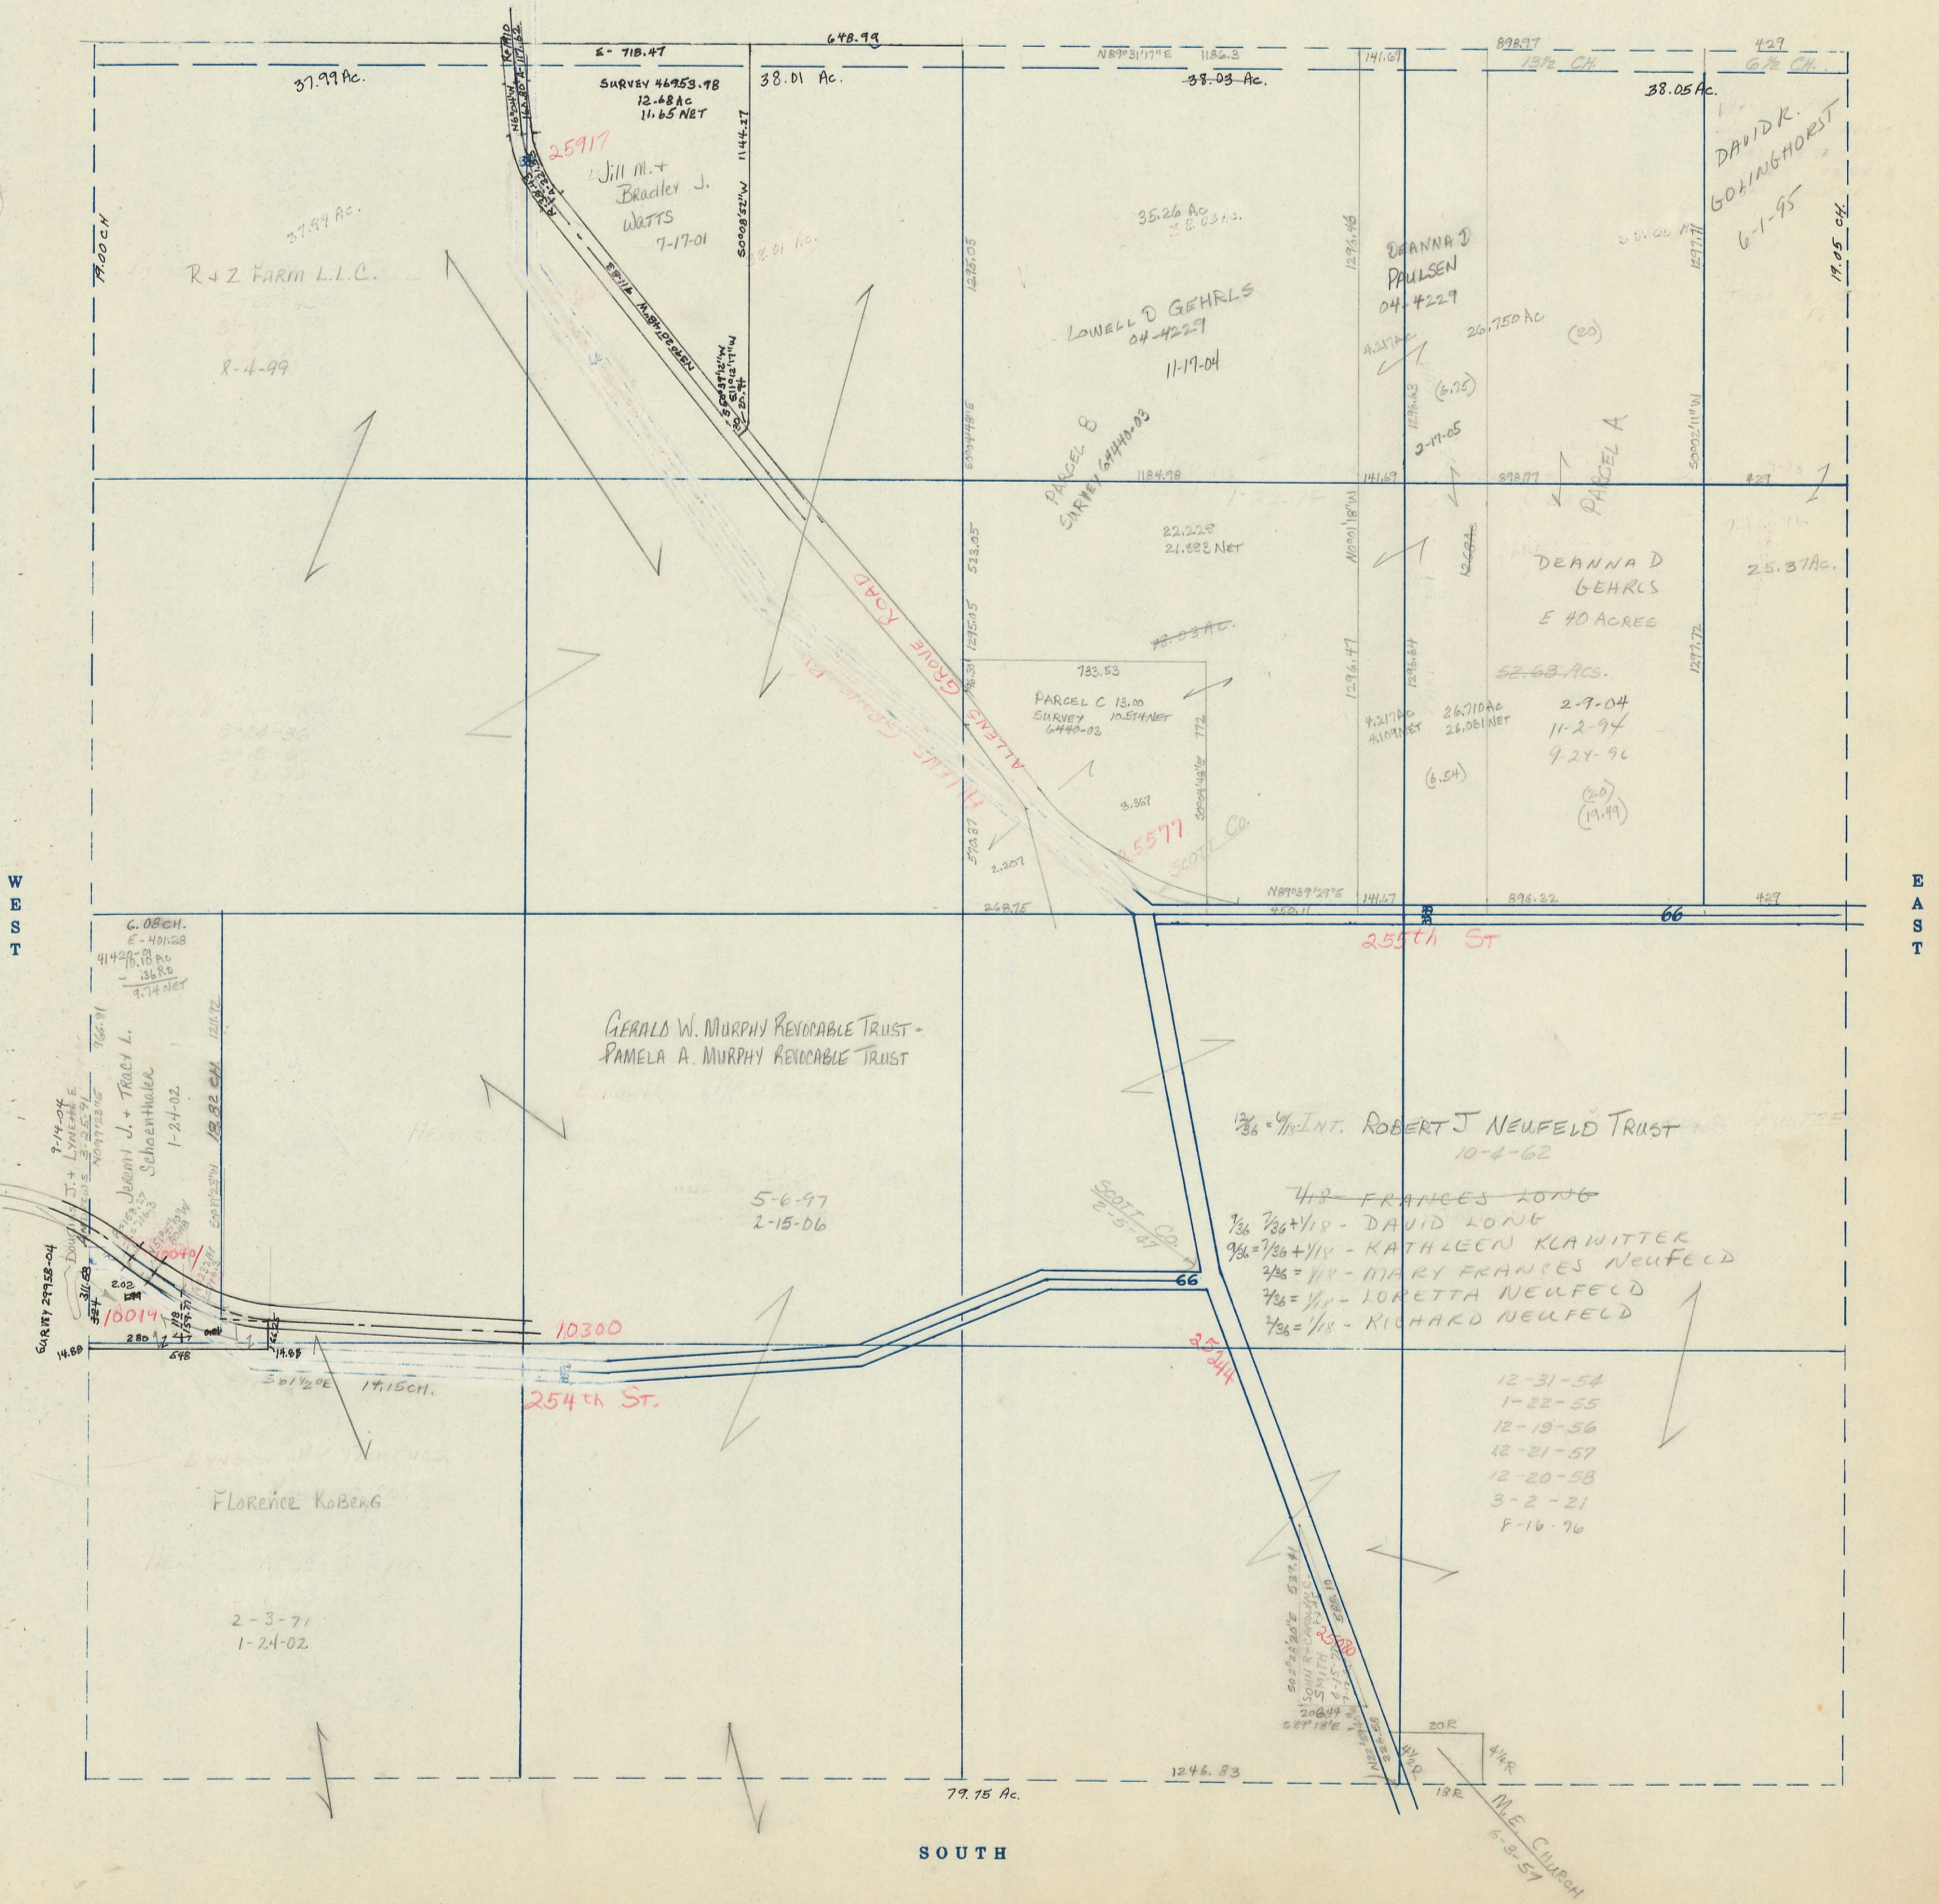

SOUTH