

SECTION
31

Township 79-North; Range 2

EAST OF THE FIFTH PRINCIPAL MERIDIAN

SCOTT COUNTY, IOWA
HICKORY GROVE TOWNSHIP

NORTH

SCALE IN CHAINS




SCALE IN FEET



Transfer Page 252

IND. SCHOOL FAIRVIEW No. 3 3-30-16 R

2647.71

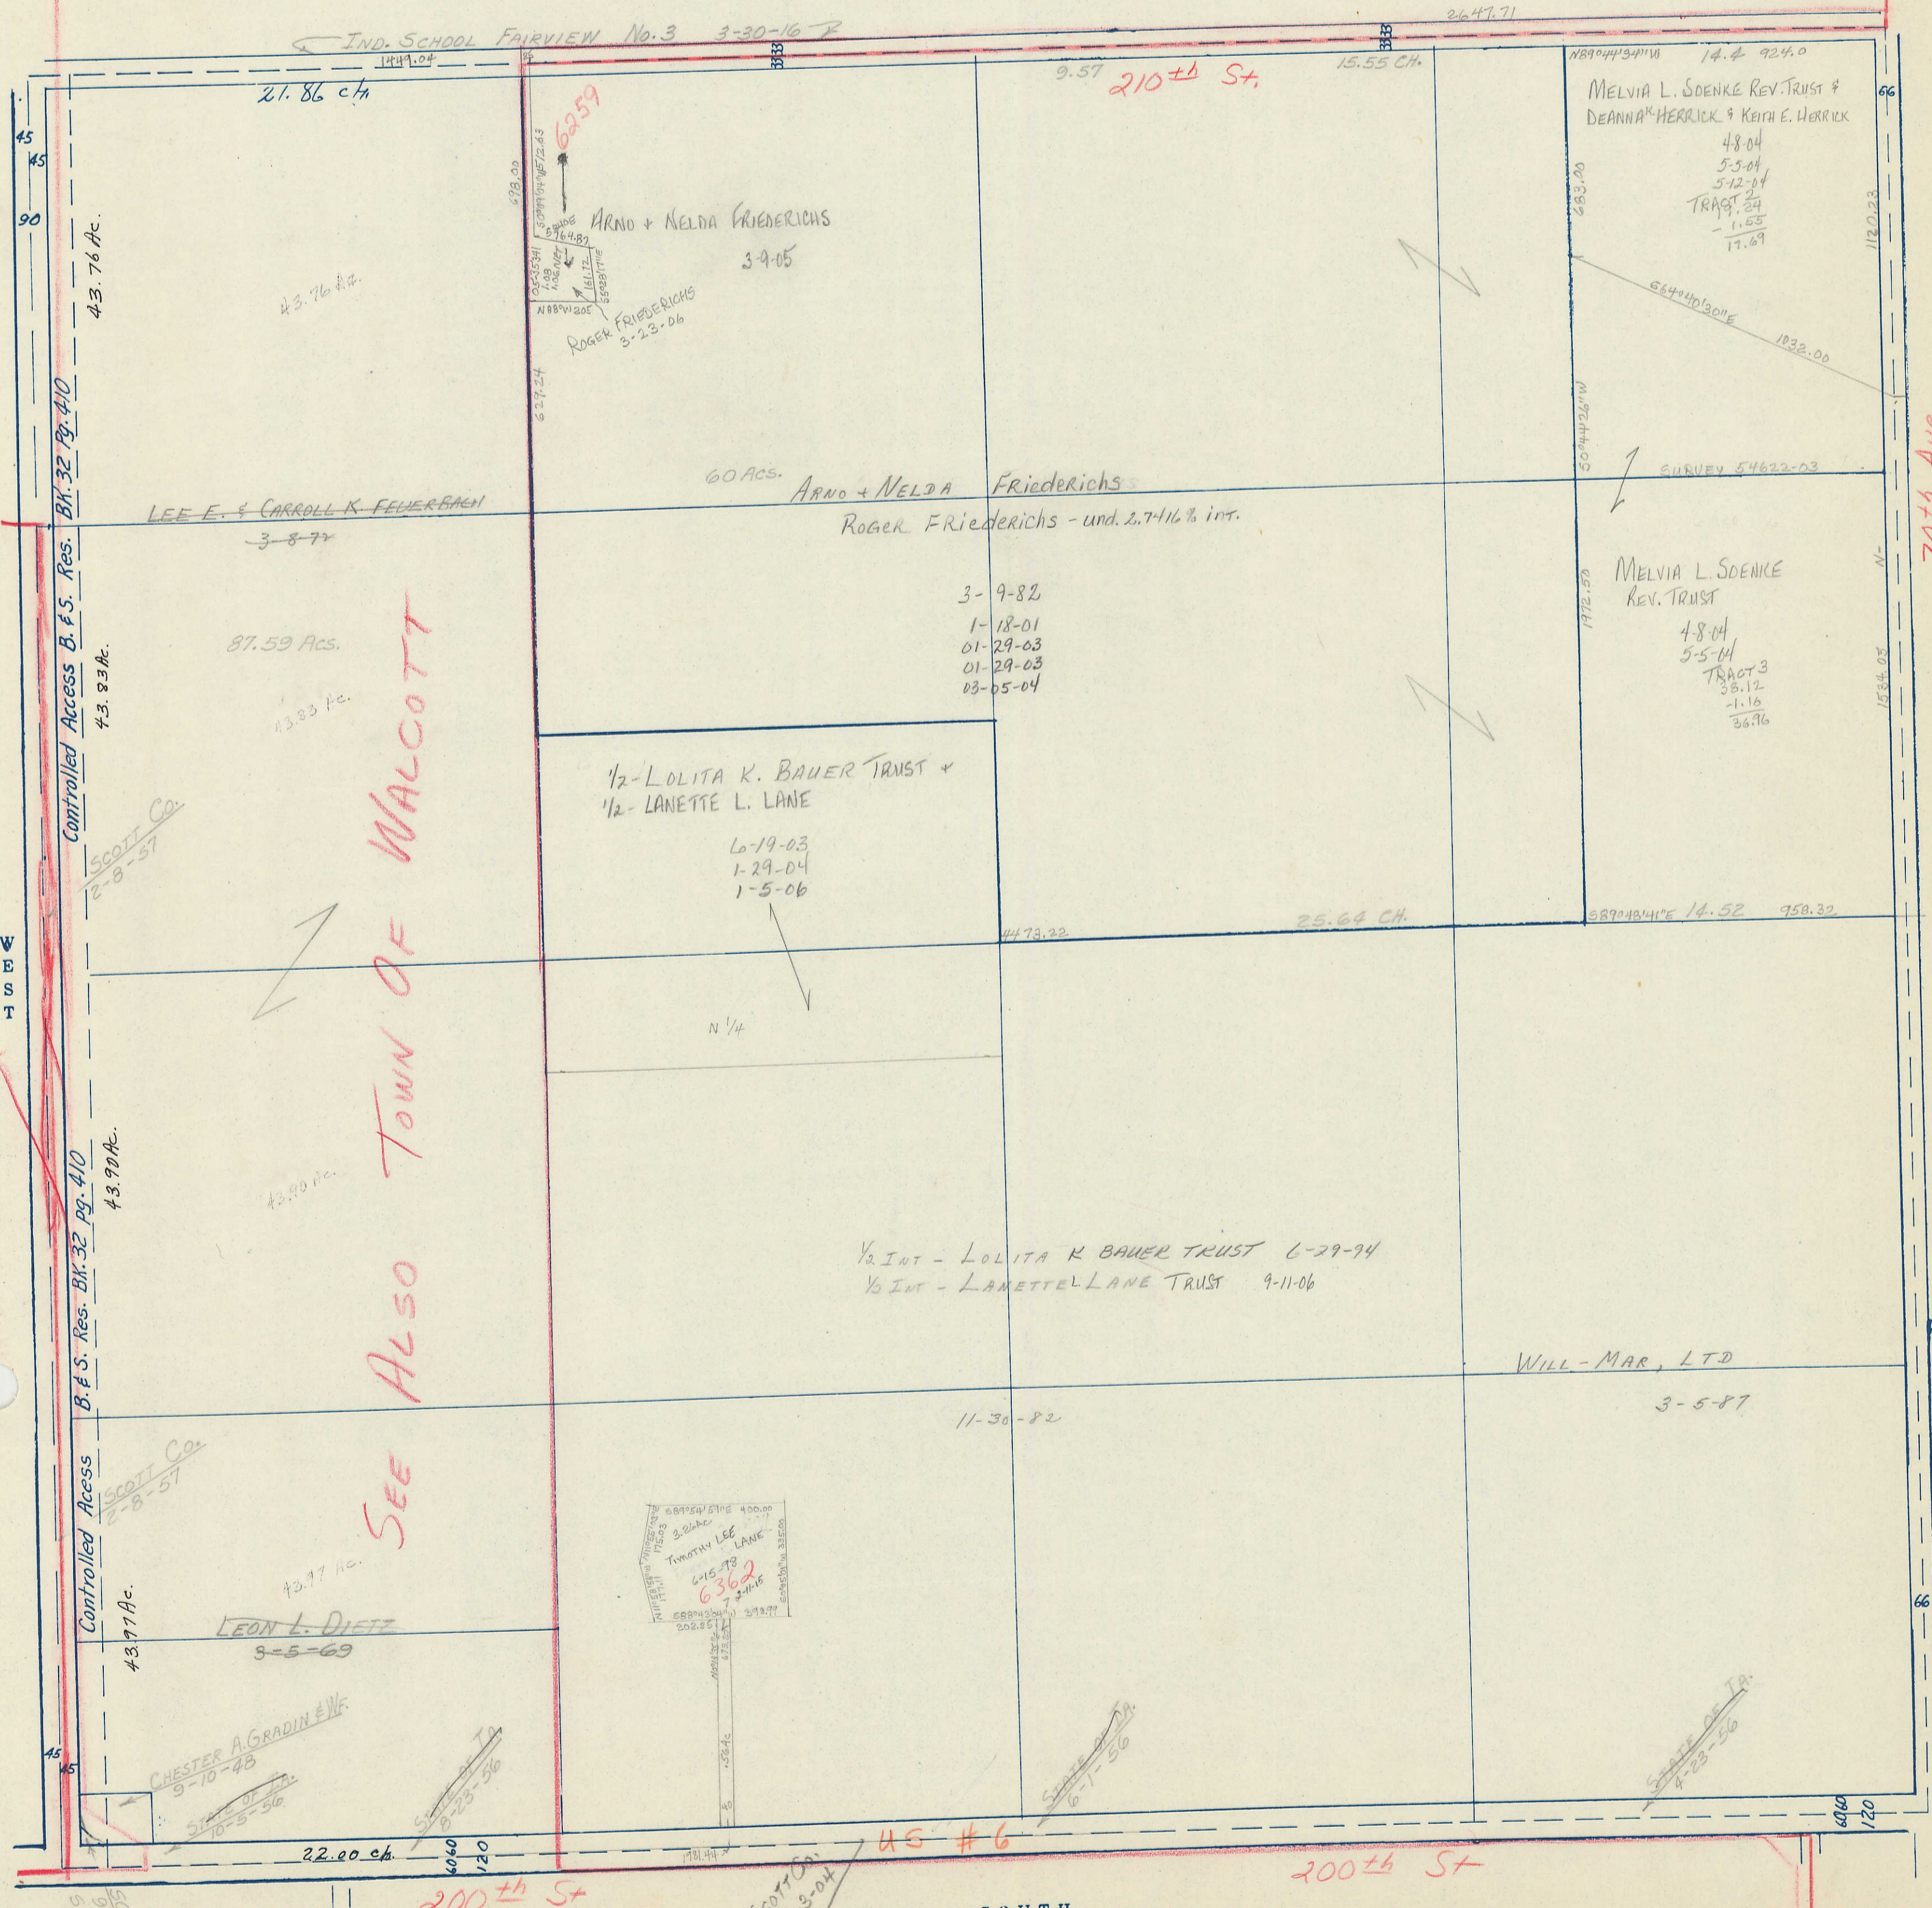

21.86 ch

9.57 210th St

15.55 CH.

MELVIA L. SOENKE REV. TRUST & DEANNA HERRICK & KEITH E. HERRICK

48.04
5-5-04
5-12-04
TRACT 24
- 1.55
17.69

ARNO + NELDA FRIEDERICHS 3-9-05

ROGER FRIEDERICHS 3-23-06

60 ACS. ARNO + NELDA FRIEDERICHS

ROGER FRIEDERICHS - und. 2.7416% int.

3-9-82
1-18-01
01-29-03
01-29-03
03-05-04

MELVIA L. SOENKE REV. TRUST

4-8-04
5-5-04
TRACT 3
38.12
- 1.16
36.96

1/2 - LOLITA K. BAUER TRUST & 1/2 - LANETTE L. LANE

6-19-03
1-29-04
1-5-06

1/2 INT - LOLITA K BAUER TRUST 6-29-94
1/2 INT - LANETTE LANE TRUST 9-11-06

WILL-MAR, LTD

3-5-87

TIMOTHY LEE LANE 6-15-79

LEON L. DIETZ 3-5-69

CHESTER A. GRADIN & W.F. 9-10-48

22.00 ch

US # 6

200th St

SOUTH

SEE ALSO TOWN OF WALCOTT

70th Ave

EAST

SCOTT Co. 1-3-01
9-15-00
9-15-00
STATE OF IA
4-1-02-06

SCOTT Co. 11-3-04

STATE OF IA 4-23-56