


SECTION
32

Township 79-North; Range 2


EAST OF THE FIFTH PRINCIPAL MERIDIAN

SCOTT COUNTY, IOWA
HICKORY GROVE TOWNSHIP

SCALE IN CHAINS

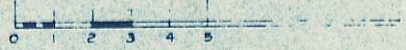


SCALE IN FEET

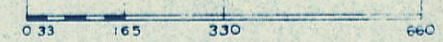

NORTH

Transfer Page 253

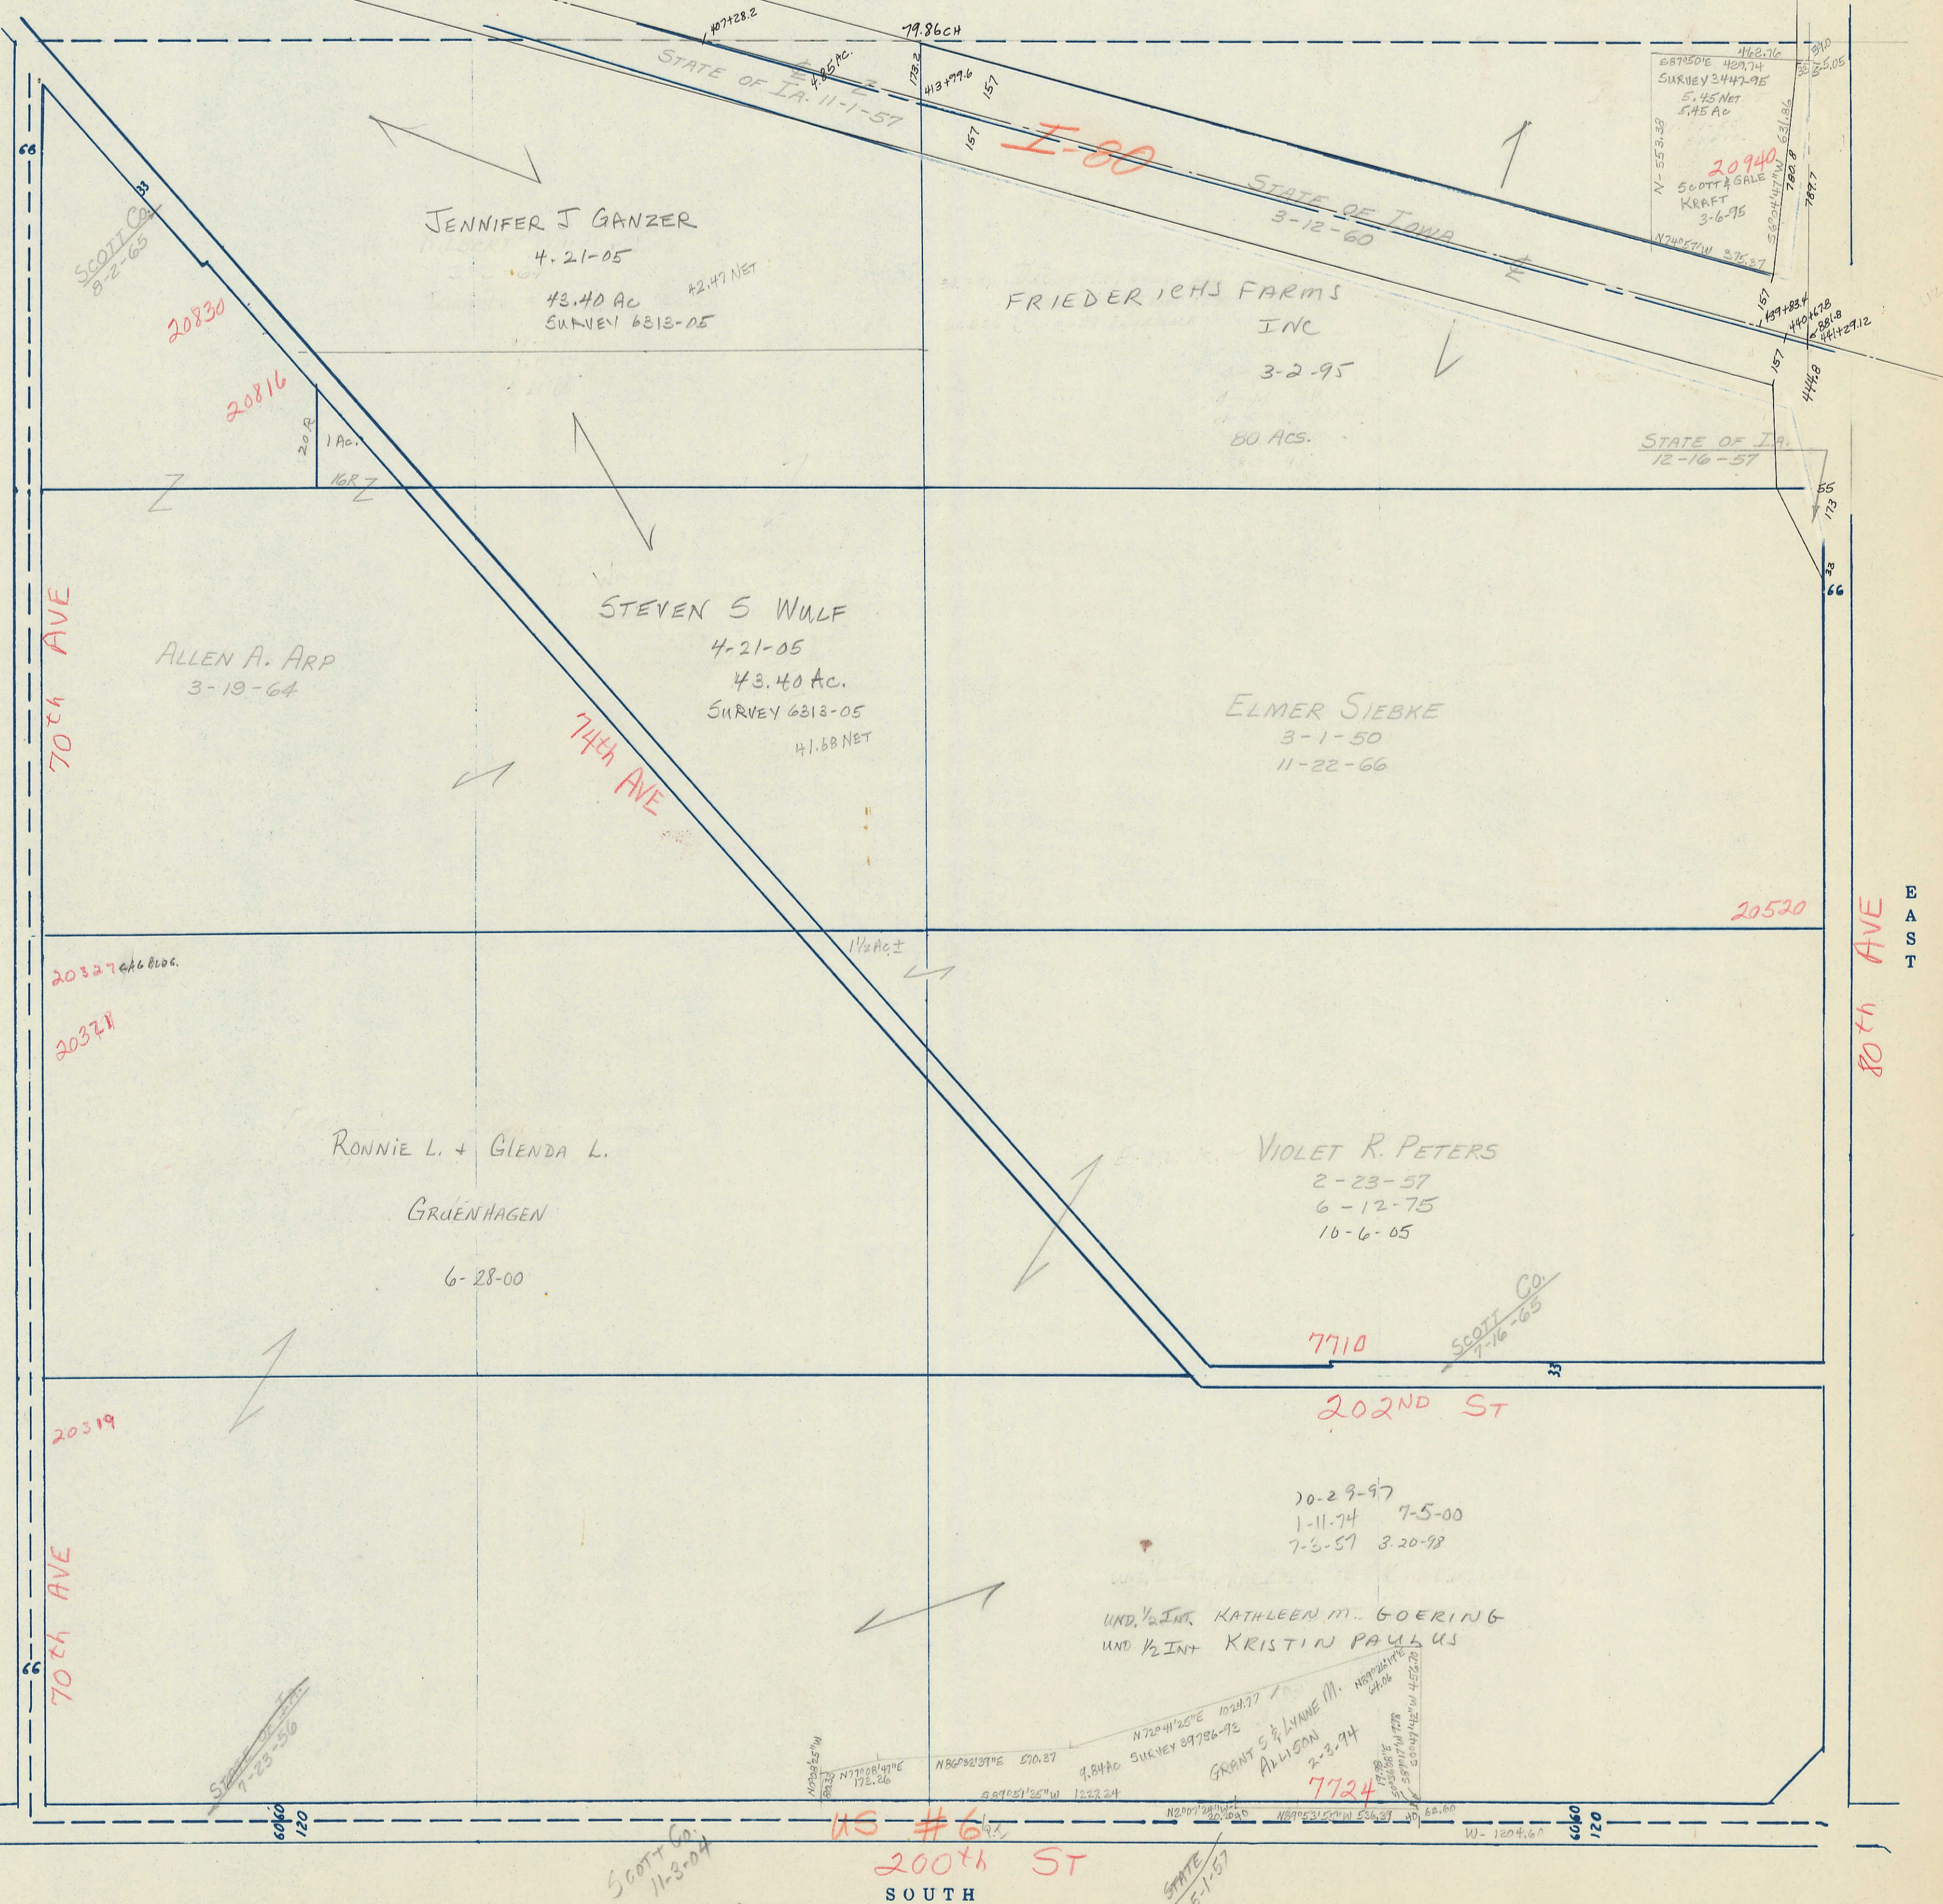

WEST

EAST

SOUTH

US #6
200th ST

SCOTT CO
11-3-04

STATE
5-1-57