

SECTION
3

Township 79-North; Range 2

EAST OF THE FIFTH PRINCIPAL MERIDIAN

SCOTT COUNTY, IOWA


HICKORY GROVE TOWNSHIP

NORTH


SCALE IN CHAINS



SCALE IN FEET

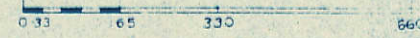

Transfer Page 224

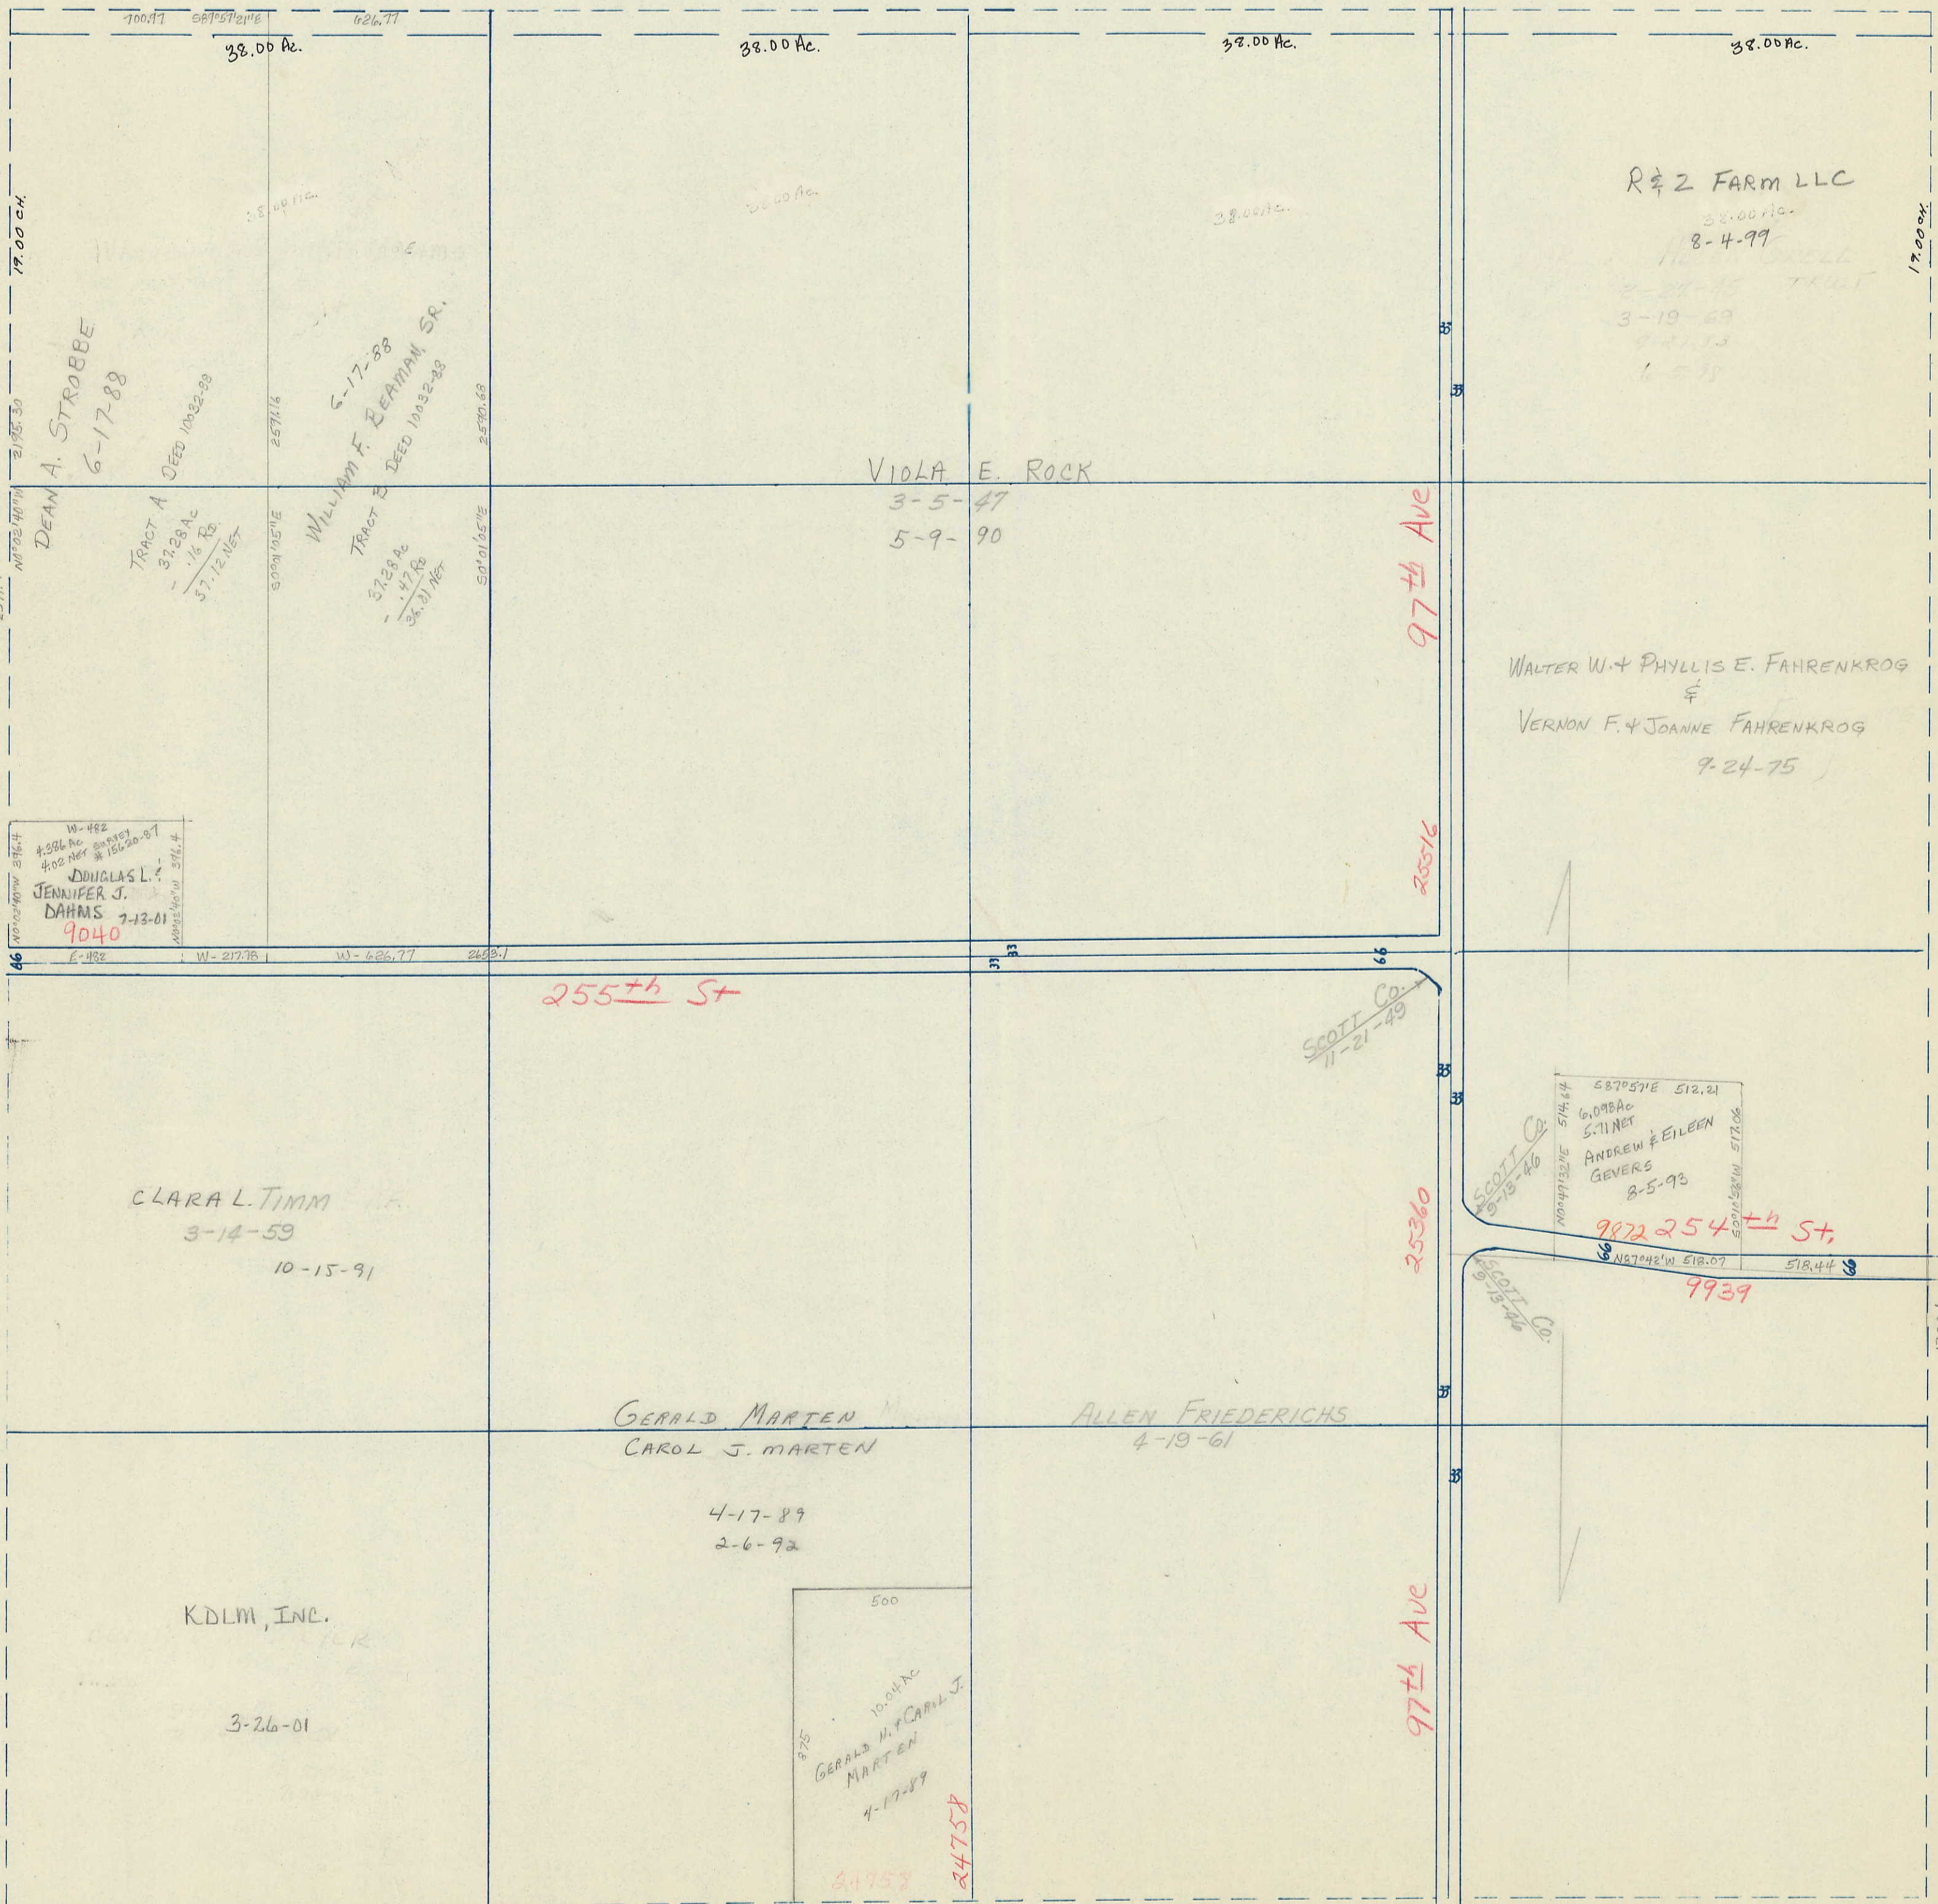

WEST

EAST

SOUTH