

SECTION  
6


Township 79-North; Range 2

EAST OF THE FIFTH PRINCIPAL MERIDIAN

SCOTT COUNTY, IOWA  
HICKORY GROVE TOWNSHIP

NORTH


SCALE IN CHAINS

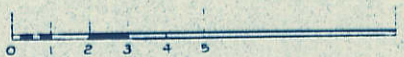

SCALE IN FEET



Transfer Page 227

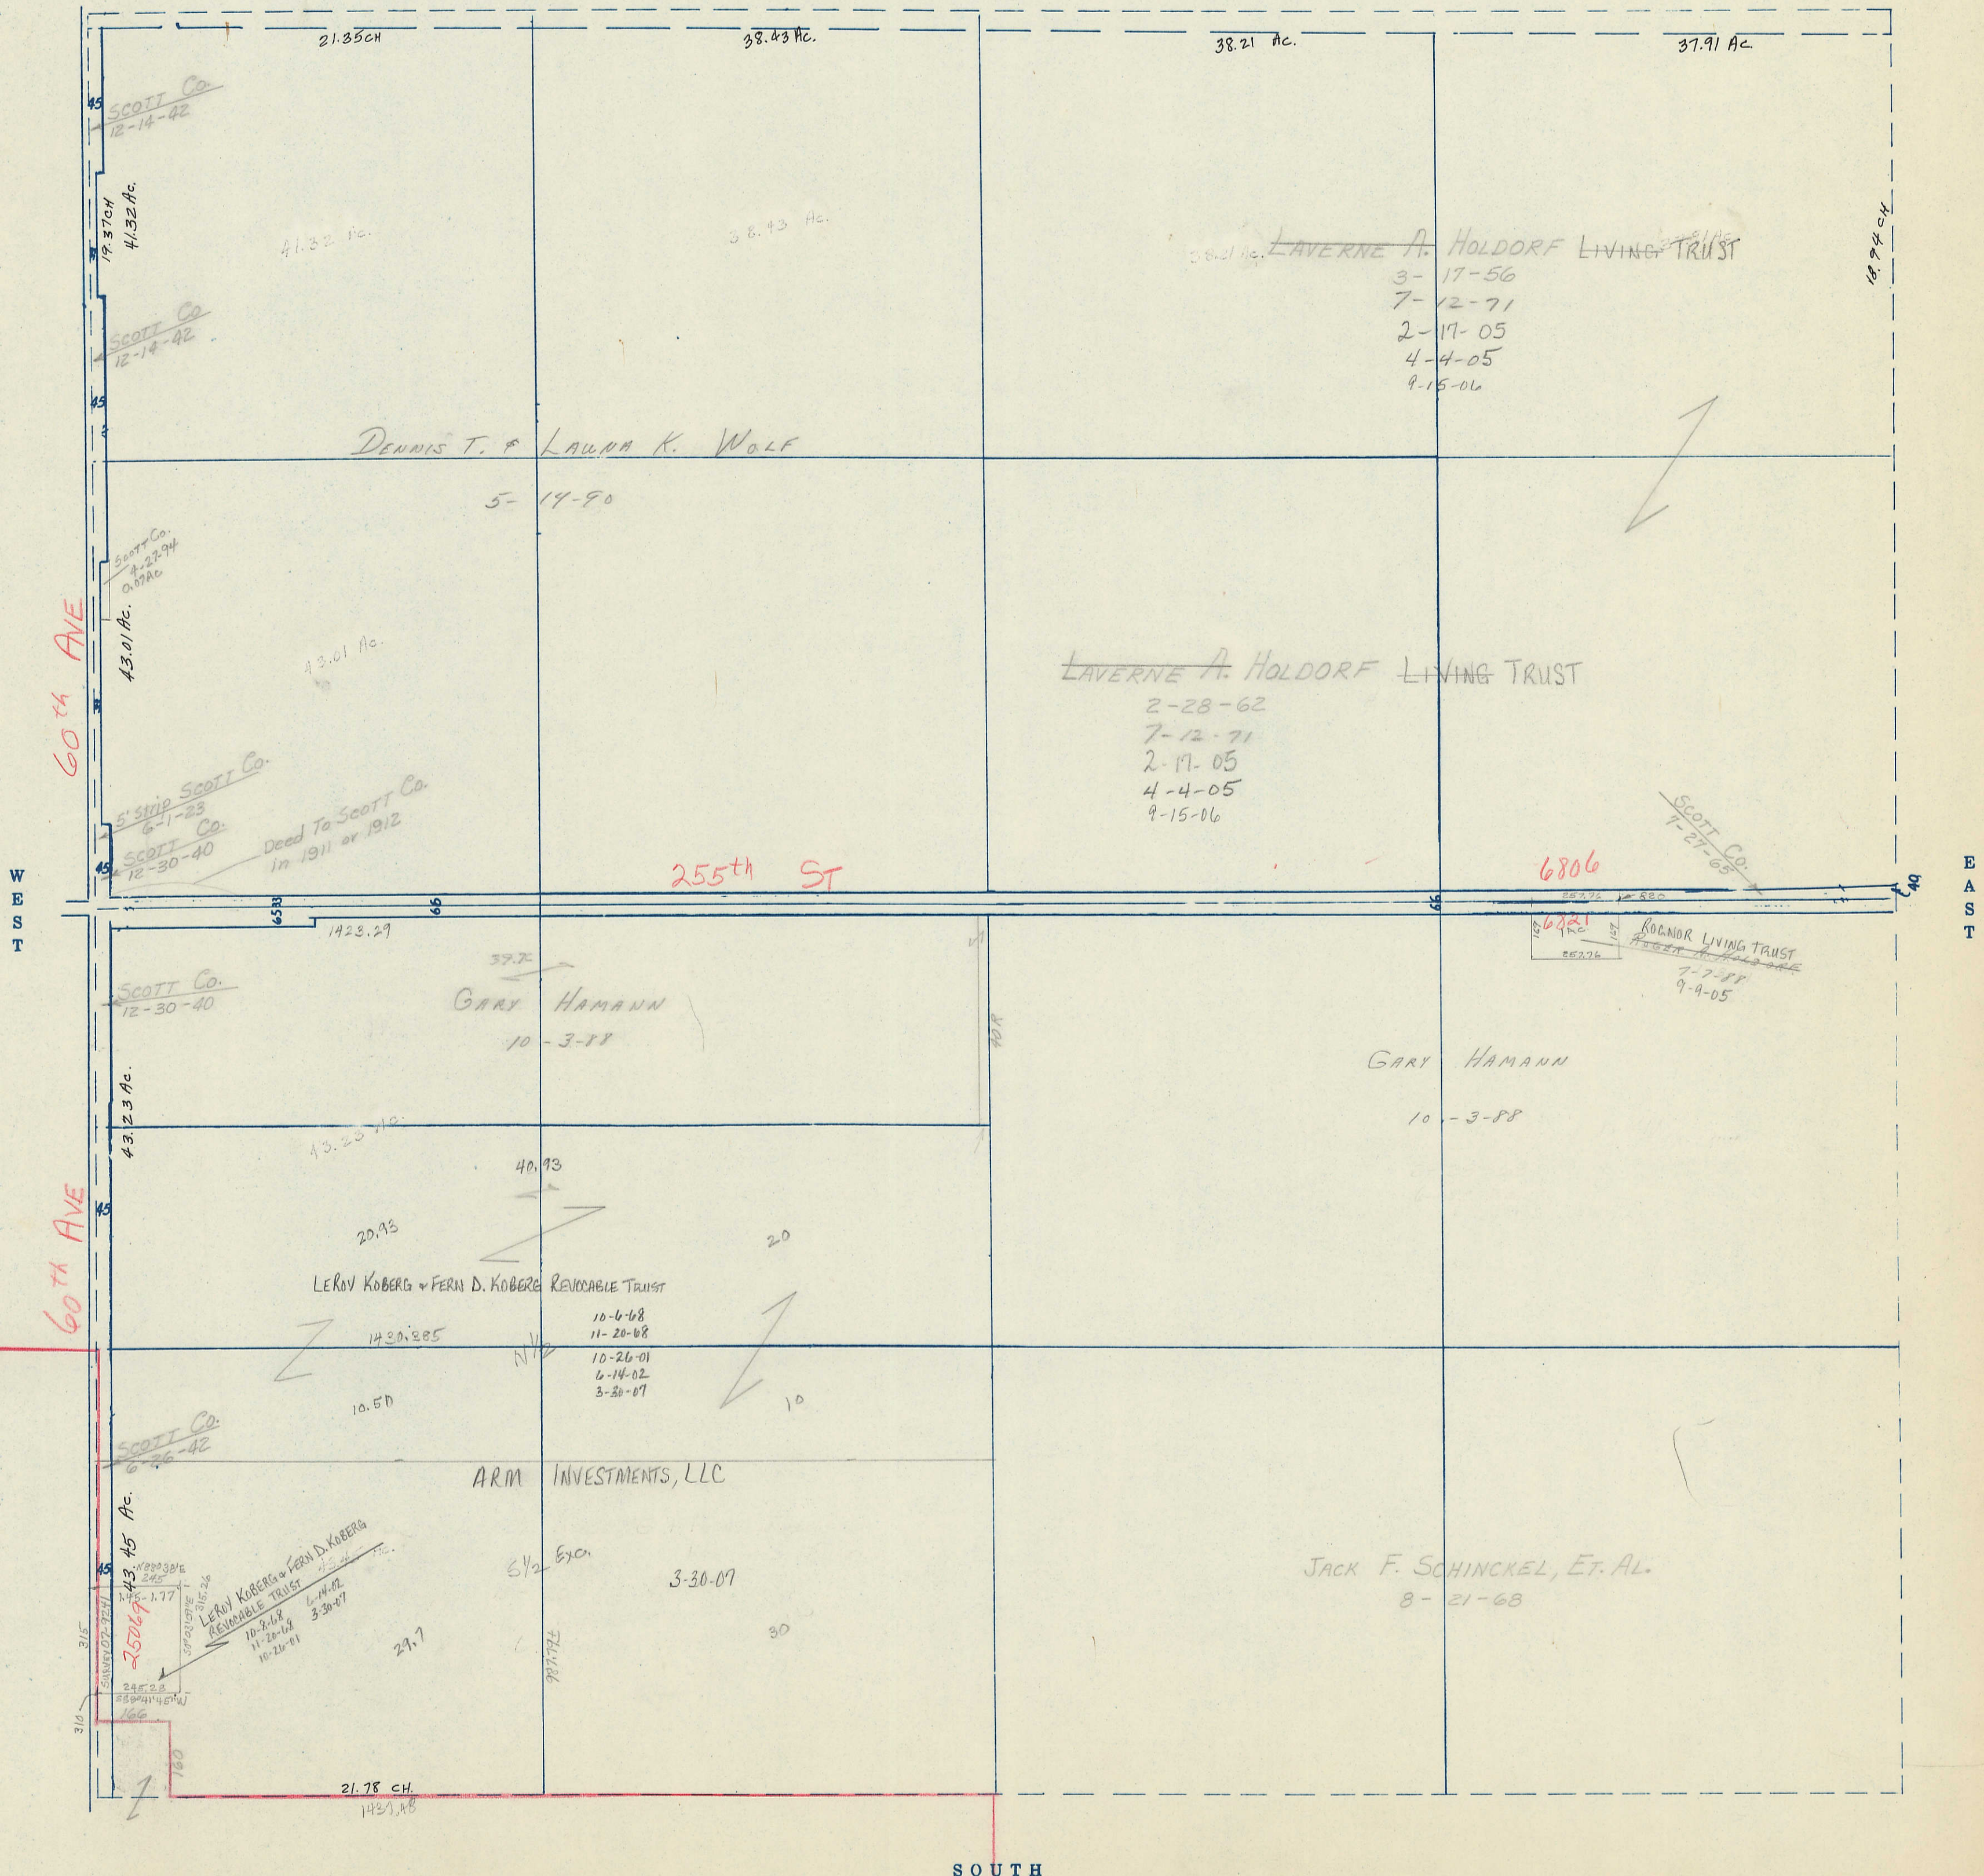

SOUTH