

SECTION
8

SCALE IN CHAINS



Township 79-North; Range 2

EAST OF THE FIFTH PRINCIPAL MERIDIAN

SCALE IN FEET



SCOTT COUNTY, IOWA
HICKORY GROVE TOWNSHIP


Transfer Page 229

NORTH

WEST

EAST

SOUTH

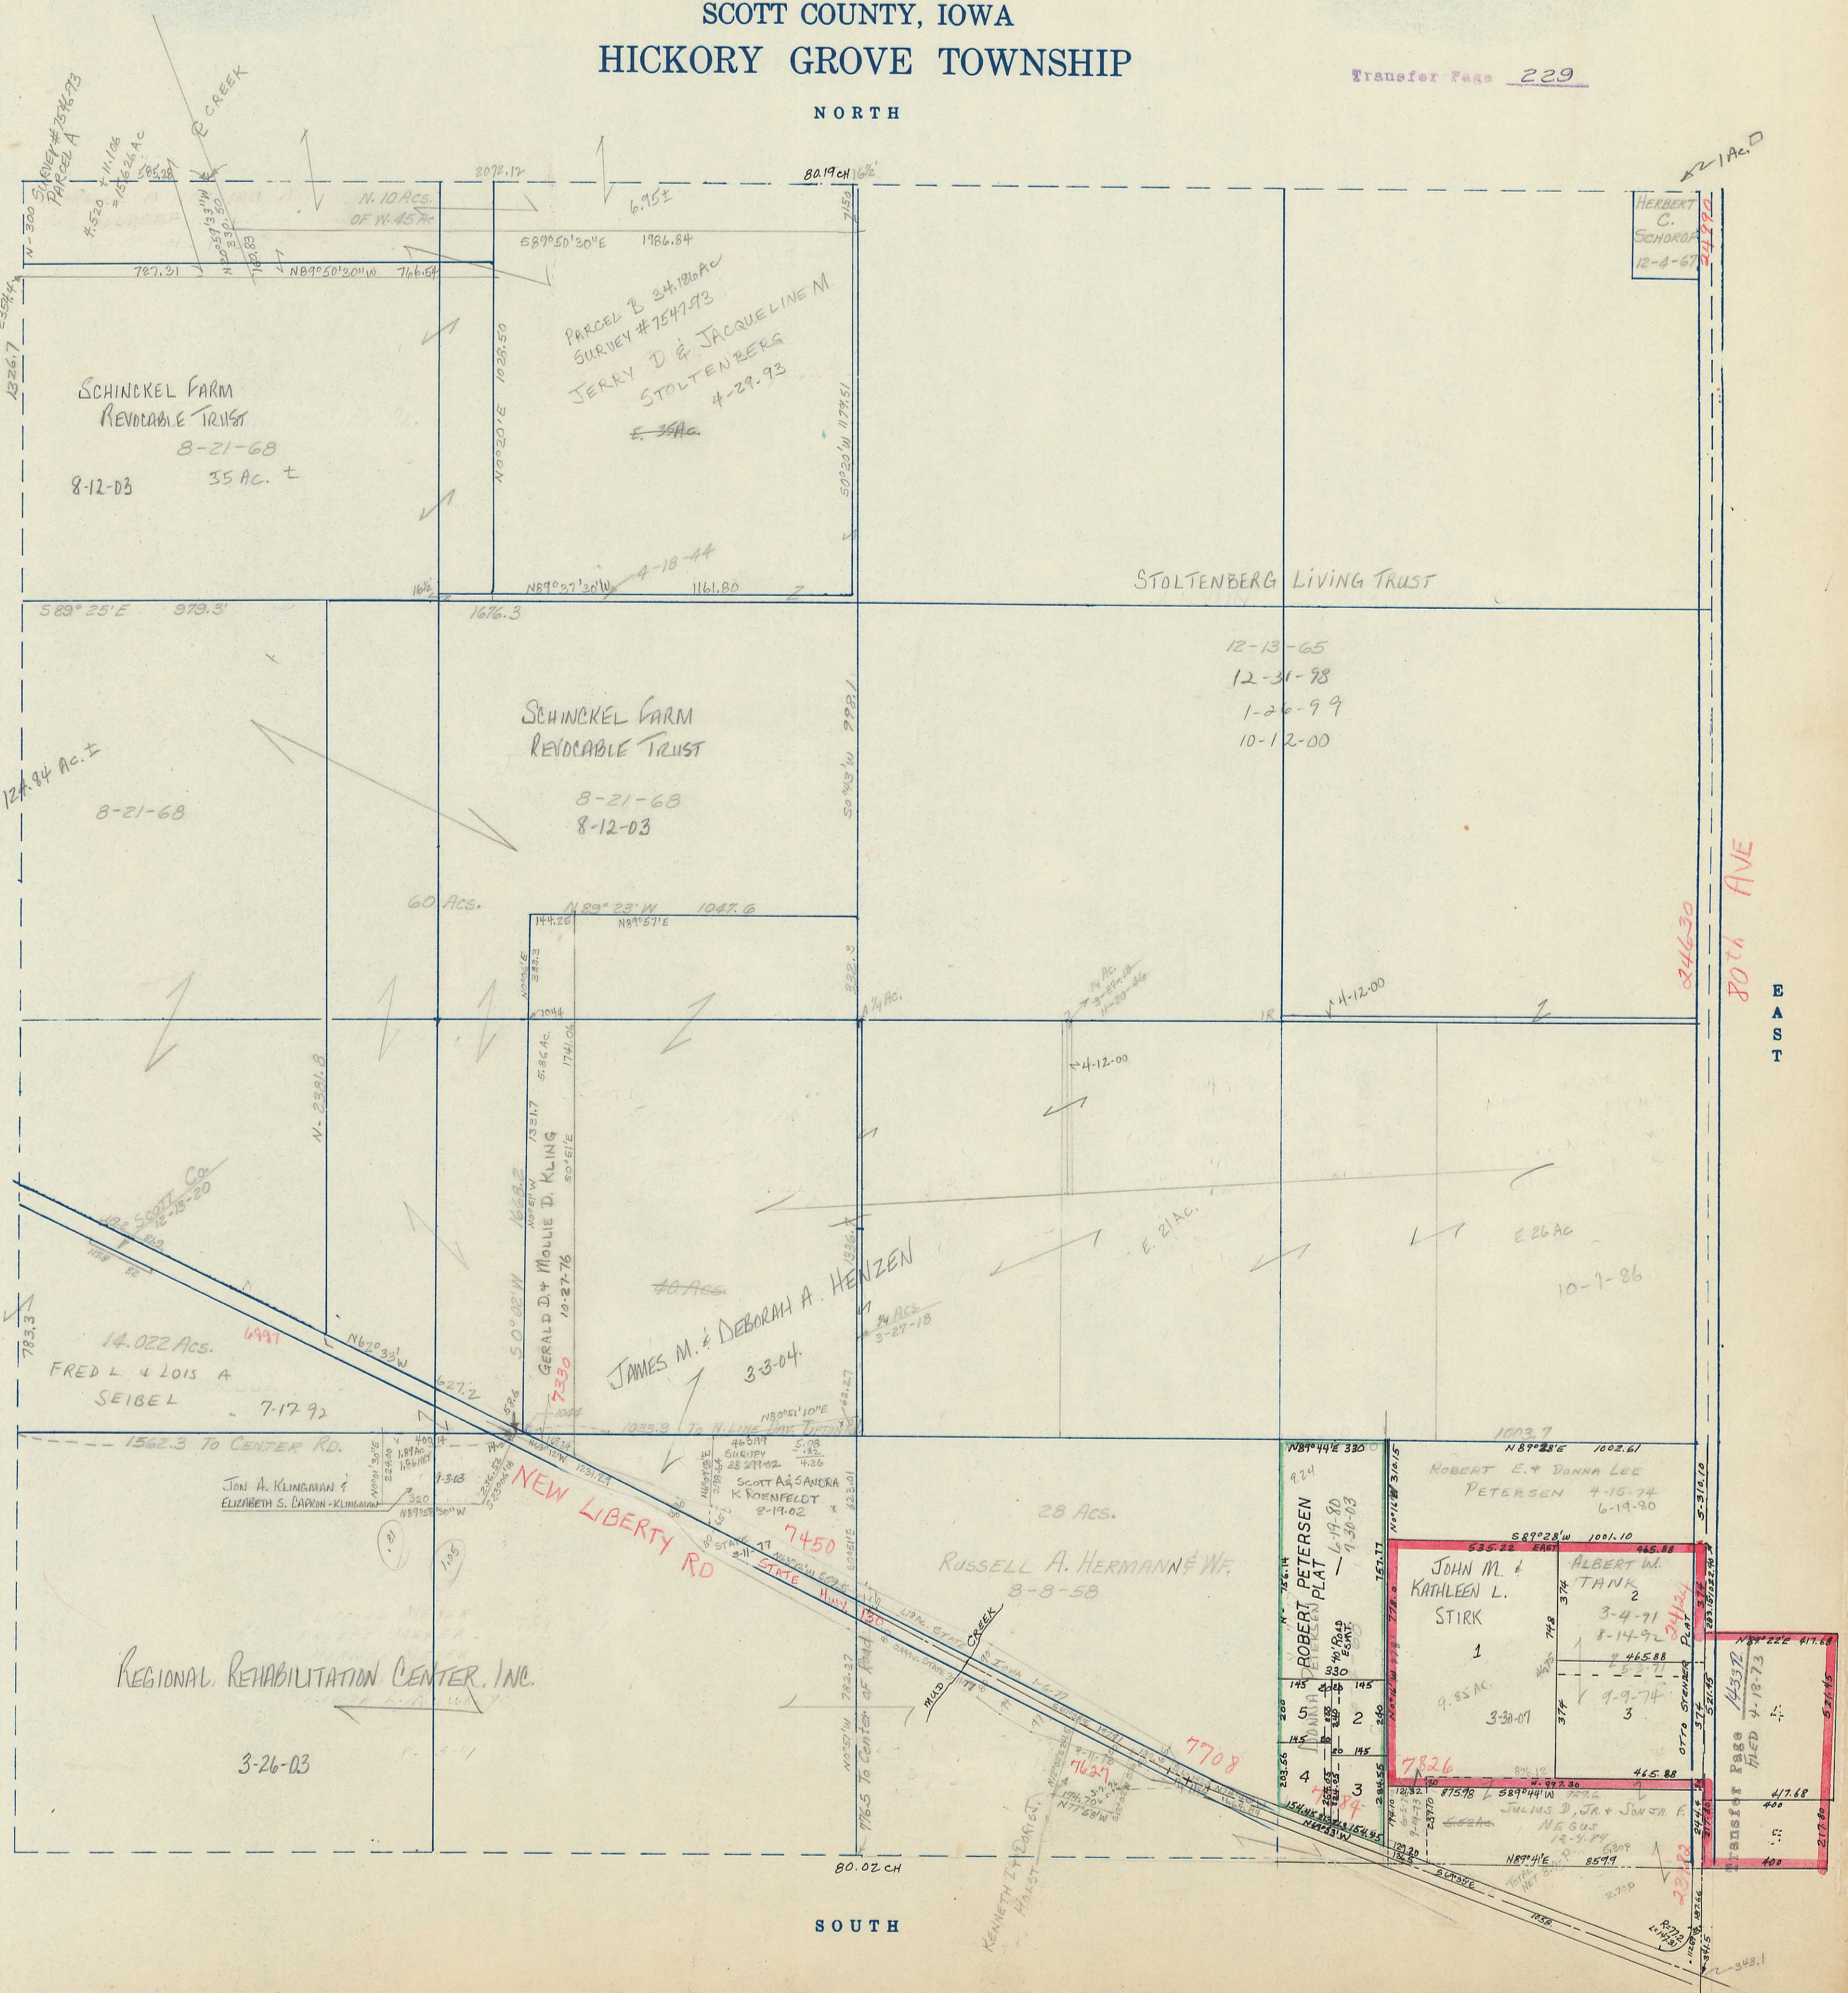

Parcel A
Parcel B
Parcel C

SCHINCKEL FARM
REVOCABLE TRUST
8-21-68
8-12-03
35 AC. ±

PARCEL B 24.126 AC
SURVEY # 7547.93
JERRY D & JACQUELINE M
STOLTENBERG
4-29-93
E. 35 AC.

HERBERT
C. SCHORF
12-4-67

STOLTENBERG LIVING TRUST

SCHINCKEL FARM
REVOCABLE TRUST
8-21-68
8-12-03

12-13-65
12-31-98
1-26-99
10-12-00

JAMES M. & DEBORAH A. HENZEN
3-3-04

FRED L & LOIS A
SEIBEL
7-17-92

REGIONAL REHABILITATION CENTER, INC.
3-26-03

NEW LIBERTY RD

RUSSELL A. HERMANN & WIFE
3-8-58

JOHN M. & KATHLEEN L. STIRK
1
3-30-01

ALBERT W. TANK
2
3-4-71

FRANK R. FARR
FILED 4-18-73

80th AVE

246.30

7826

7708

7627

7508