

587021'26"W 1844.53



114

5.4

PEBBLE CREEK INVESTMENTS INC  
4-19-04  
LOTS- 82, 83, 84, 85, 86, 110 + 111

63.80 75 75  
RODENBURG BUILDERS LLC 102 2-20-06  
RODENBURG BUILDERS LLC 103 2-20-06

PCN 2ND ADD SANDSTONE  
PCN 6TH ADD CT.

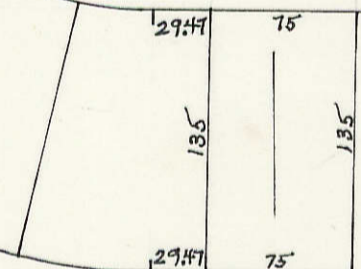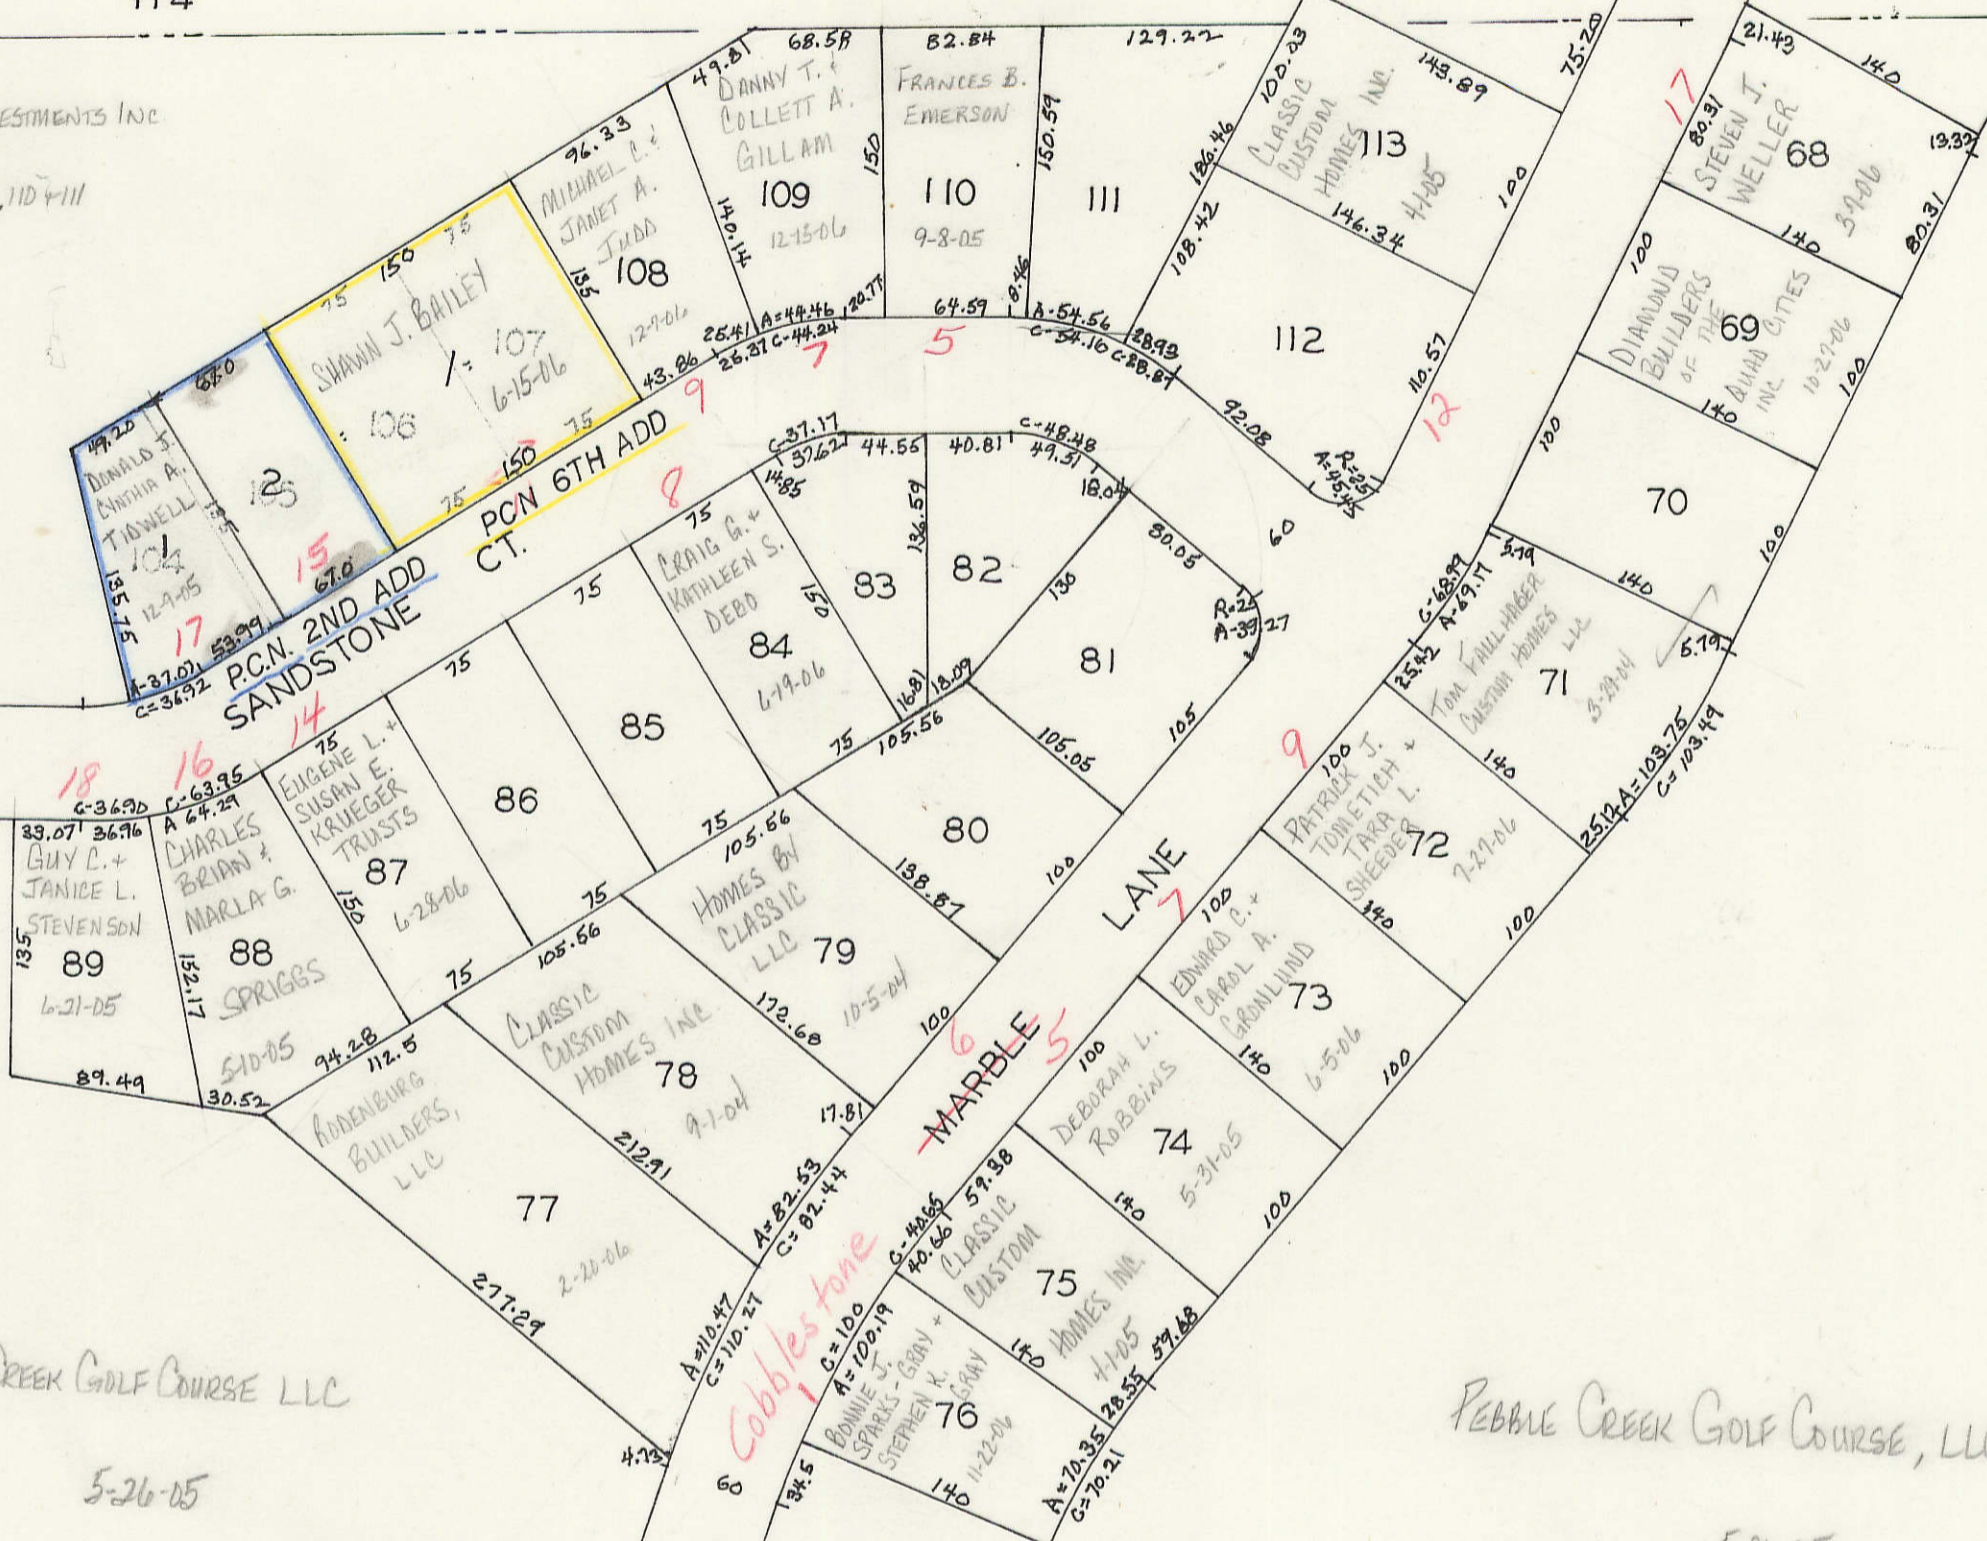

89 88 87 86 85 84 83 82 81 80 79 78 77 76 75 74 73 72 71 70 69 68

114


4-78-5

PEBBLE CREEK GOLF COURSE LLC  
5-26-05

PEBBLE CREEK GOLF COURSE, LLC  
5-26-05

PEBBLE CREEK NORTH

115

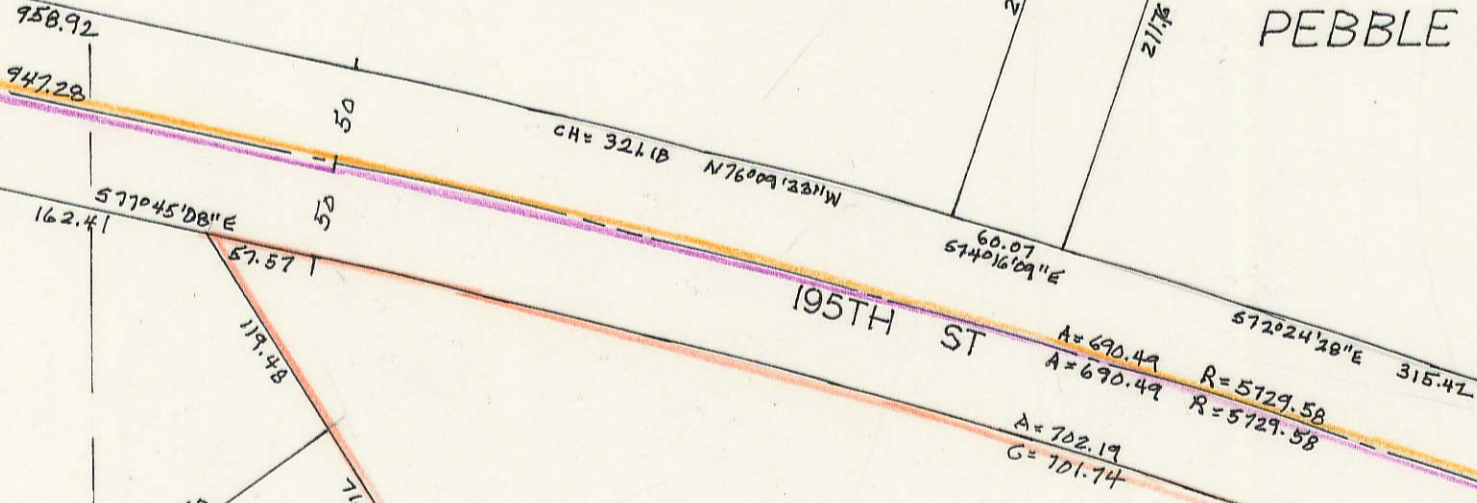

PEBBLE CREEK SOUTH  
2ND ADD

GHASOUR H. & IRENE A. HARB  
19 1-5-07

