


NW 1/4, SW 1/4 SEC. 2-78-5  
TOWN OF LECLAIRE  
SCALE: 1"=100'

17

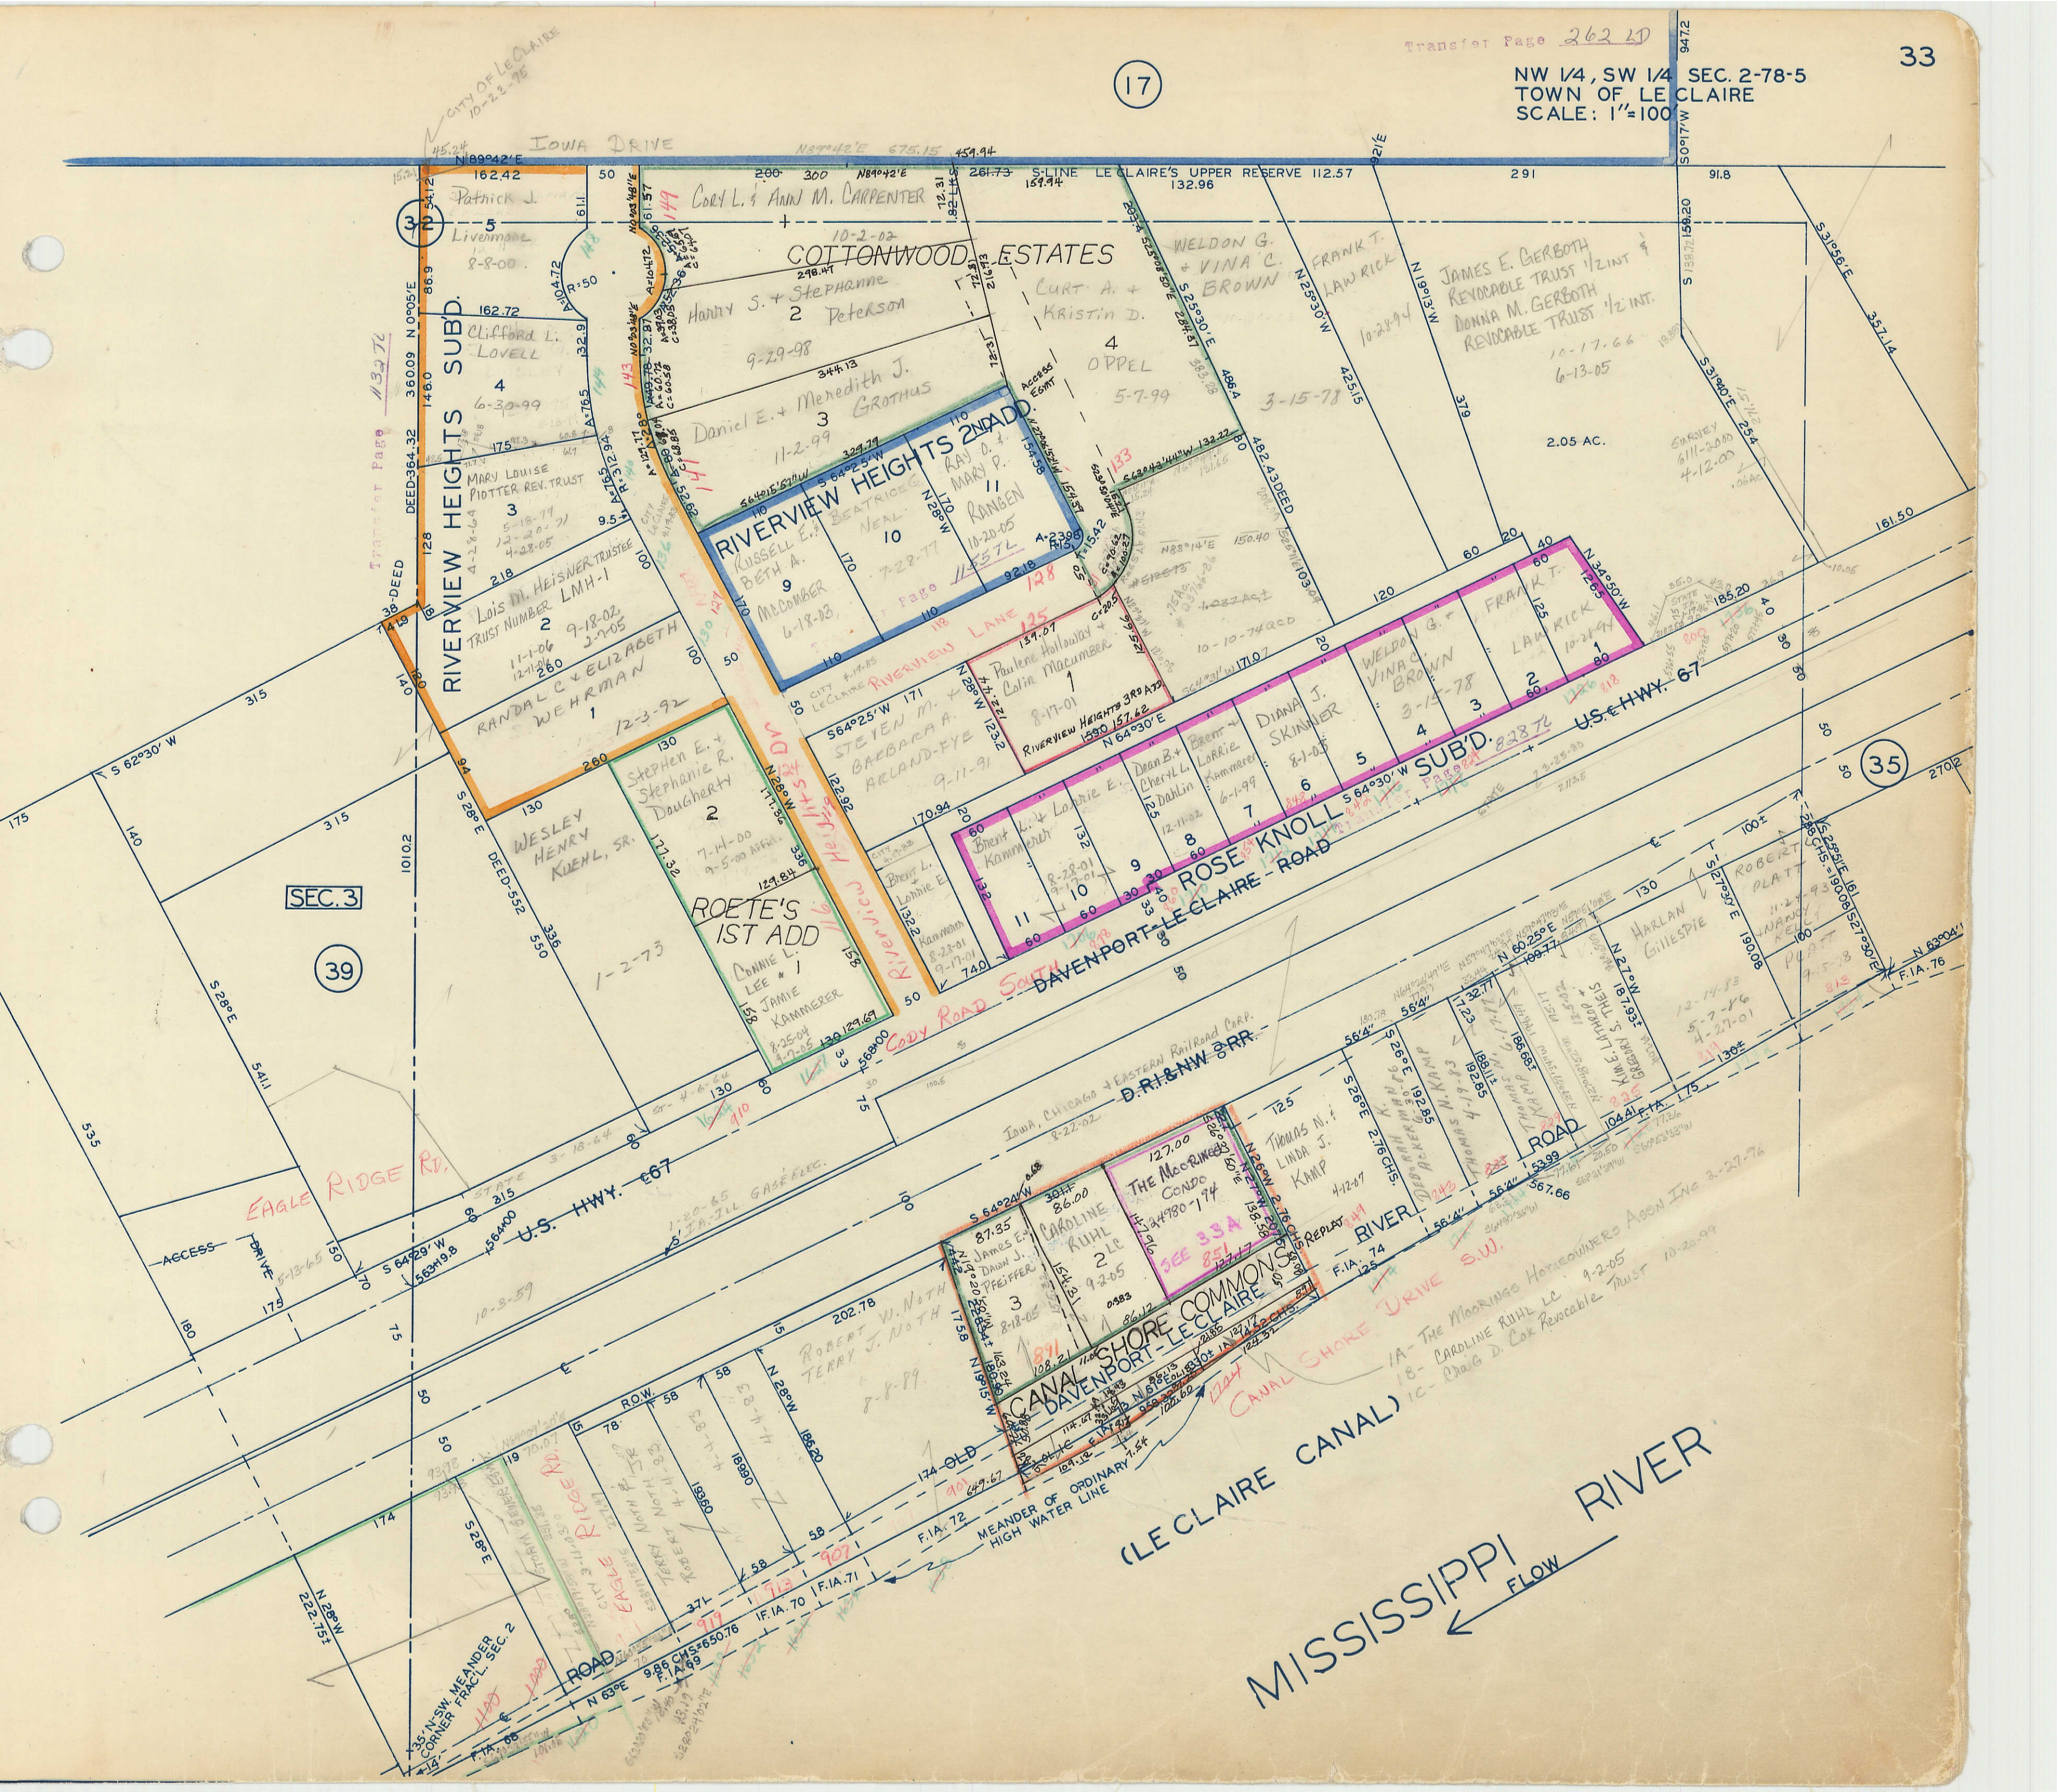


39

35

RIVERVIEW HEIGHTS SUBD.

COTTONWOOD ESTATES

RIVERVIEW HEIGHTS 2ND ADD

ROETE'S 1ST ADD

ROSE KNOLL

CANAL SHORE COMMONS

MISSISSIPPI RIVER  
FLOW ←

EAGLE RIDGE RD.

CODY ROAD

DAVENPORT-LECLAIRE ROAD

ROAD

U.S. HWY. 67

D.R. & N.W. R.R.

CANAL SHORE DRIVE S.W.

(LECLAIRE CANAL)

DEED-364.32 36009 N 0°05'E 146.0

DEED-552 550





































