


SE 1/4, SW 1/4 SEC. 26-79-5  
TOWN OF LE CLAIRE  
SCALE: 1" = 100'

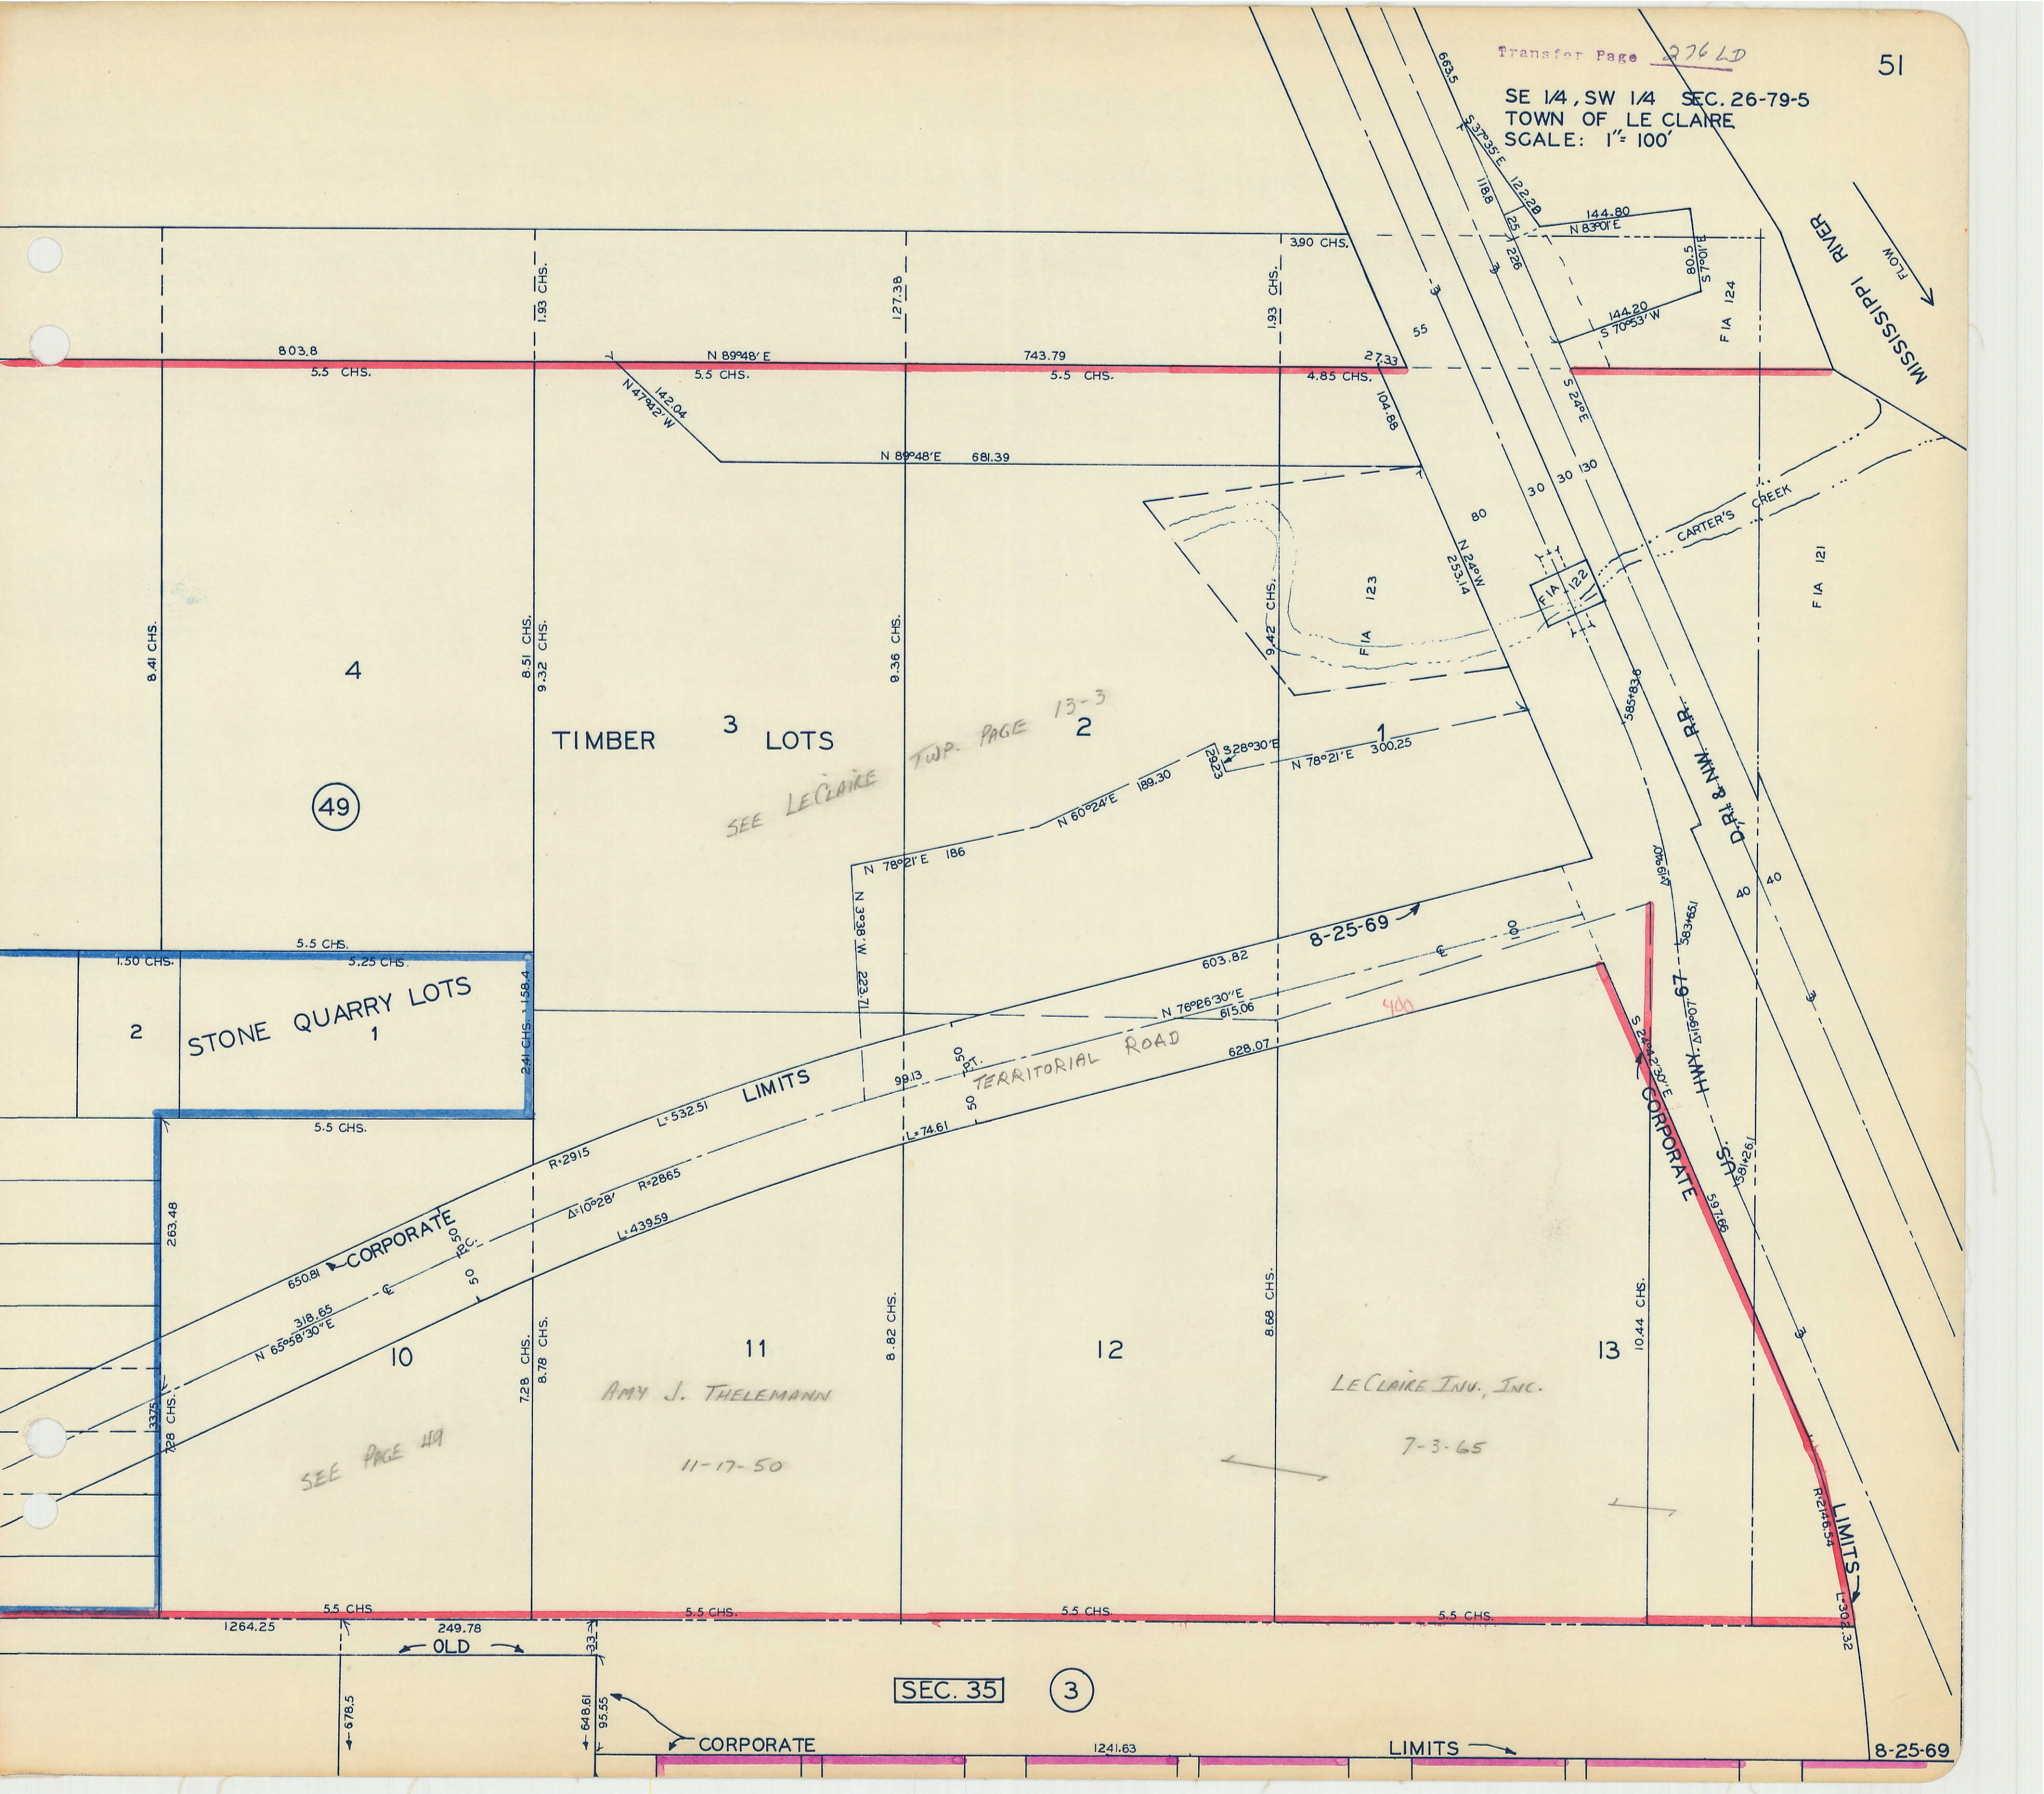

49

TIMBER 3 LOTS

STONE QUARRY LOTS 1

SEE LECLAIRE TWP. PAGE 13-3 2

8-25-69

TERRITORIAL ROAD

AMY J. THELEMANN

11-17-50

LECLAIRE INV. INC.

7-3-65

SEC. 35

3

8-25-69

MISSISSIPPI RIVER  
FLOW

CORPORATE

CORPORATE

LIMITS

OLD

SEE PAGE 49

LIMITS

CARTER'S CREEK

D.P. & M. B.B.

K.M.H.

S.P.S.

10

11

12

13

8.41 CHS.

803.8  
5.5 CHS.

1.93 CHS.

8.51 CHS.

9.32 CHS.

127.36

9.36 CHS.

3.90 CHS.

1.93 CHS.

142.04  
N 47°42' W

N 89°48' E  
5.5 CHS.

743.79  
5.5 CHS.

27.33  
4.85 CHS.

N 89°48' E  
681.39

144.80  
N 83°01' E

144.20  
S 70°53' W

80.5  
S 7°01' E

F I A 124

9.42 CHS.

F I A 123

F I A 122

F I A 121

N 60°24' E  
189.30

S 28°30' E  
300.25

N 78°21' E  
300.25

N 78°21' E  
186

N 3°38' W  
223.71

603.82

N 76°26'30" E  
615.06

628.07

1.50 CHS.

5.5 CHS.

5.25 CHS.

2.41 CHS.

1.58.4

5.5 CHS.

7.28 CHS.

8.78 CHS.

8.82 CHS.

8.66 CHS.

10.44 CHS.

1264.25

5.5 CHS.

249.78

5.5 CHS.

5.5 CHS.

5.5 CHS.

678.5

648.61

95.55

1241.63

R214.54  
L304.32