
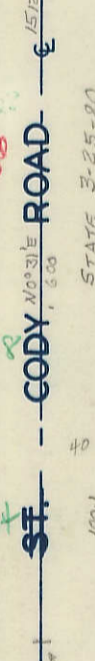
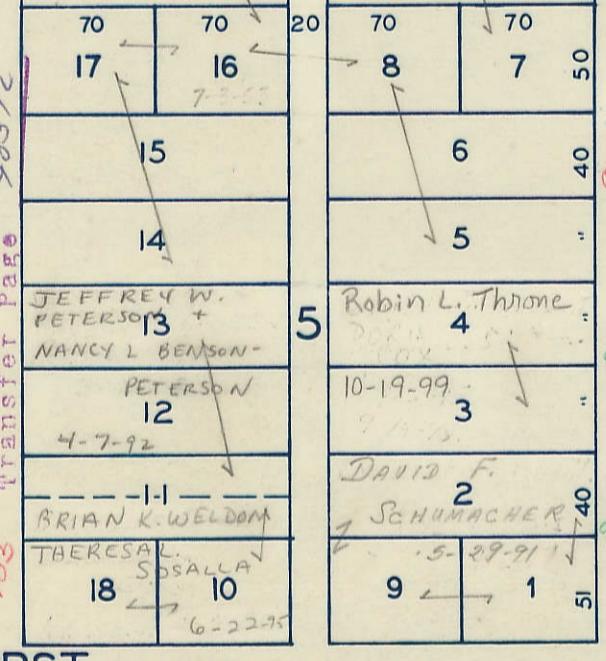
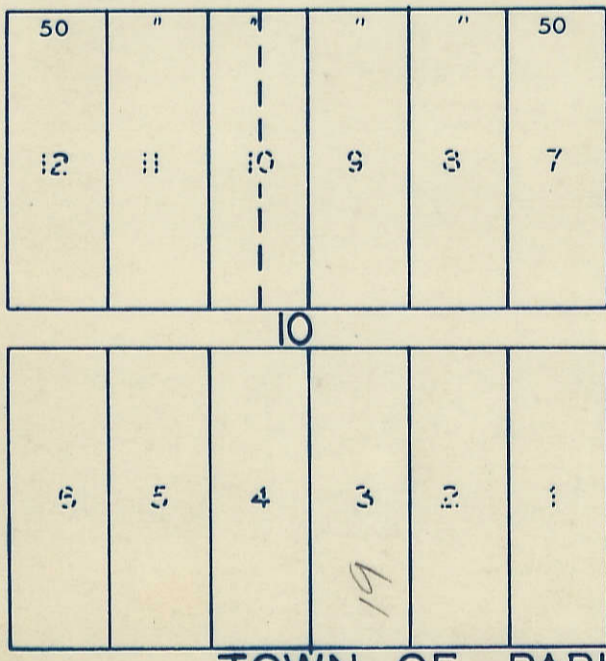
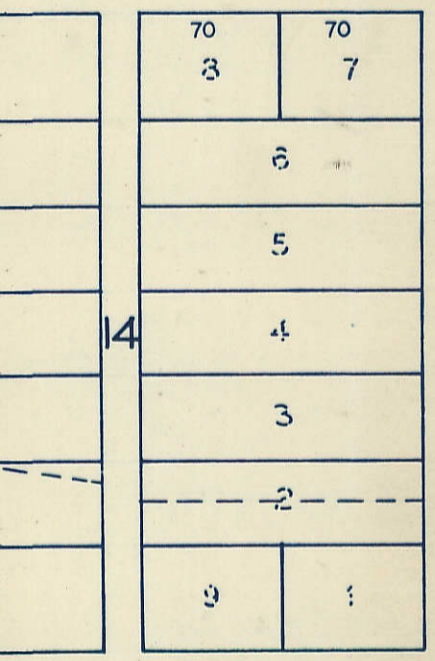
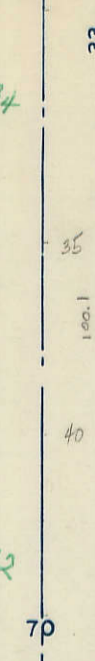
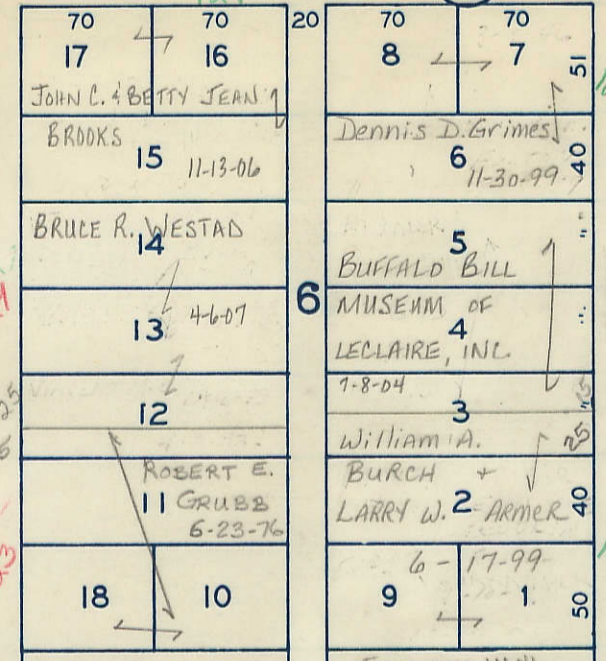
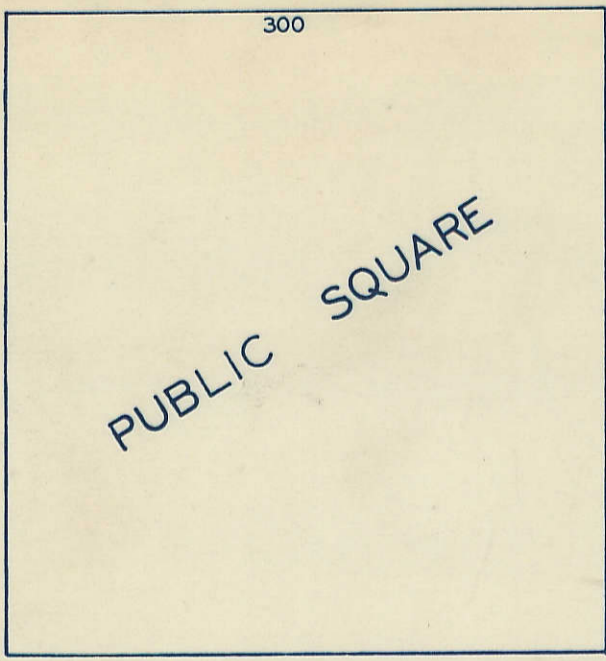


SW 1/4, NE 1/4 SEC. 35-79-5
TOWN OF LE CLAIRE
SCALE: 1" = 100'

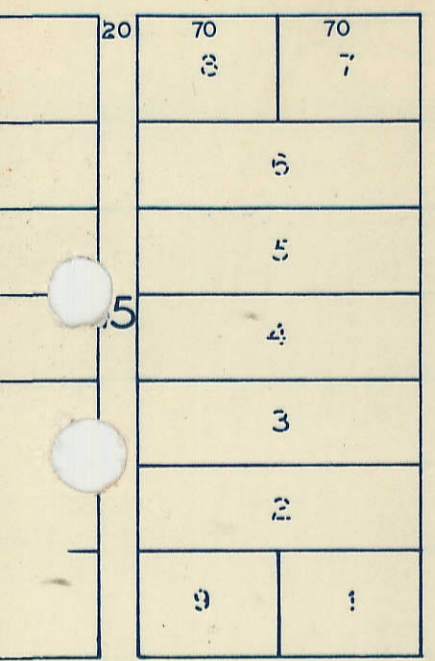

ST.




ST.

ST. CODY ROAD

19

TOWN OF PARKHURST
CHESTNUT

ST.

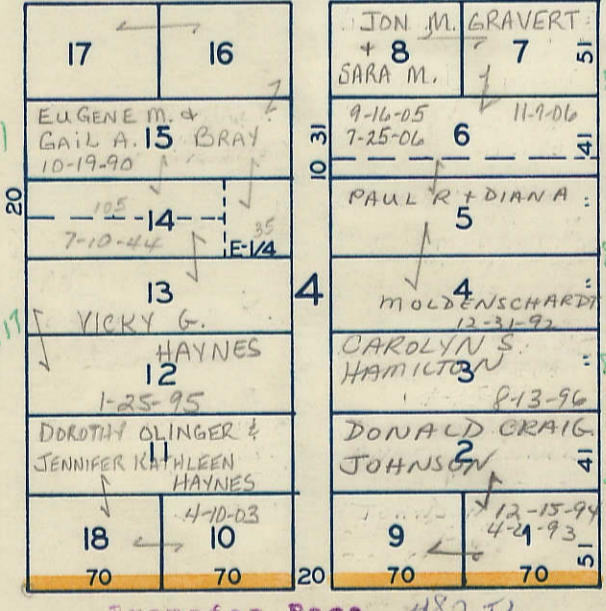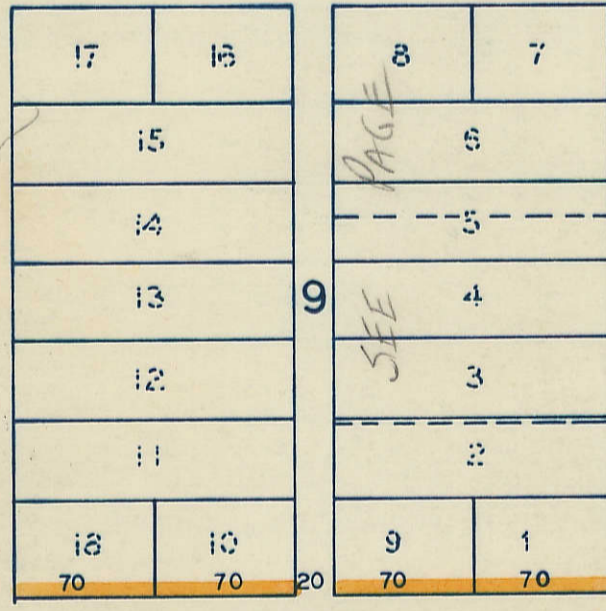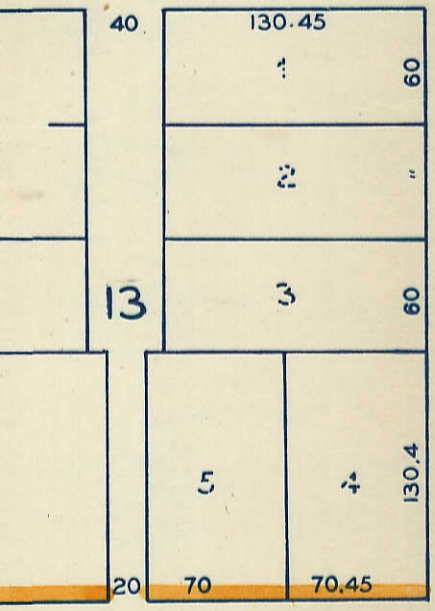

3RD

2ND





FRONT

ST. U.S. HWY. 67

60

WALNUT
PARKHURST'S AND CO. (CHAMBERLIN'S) ADD

ST.

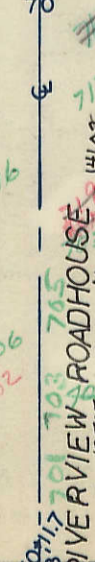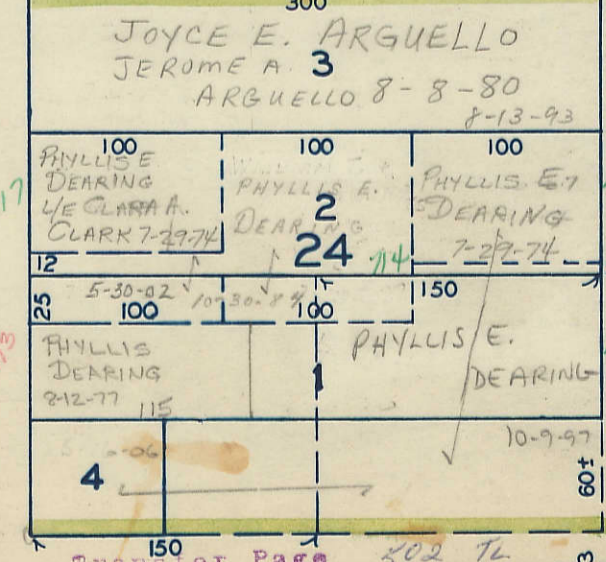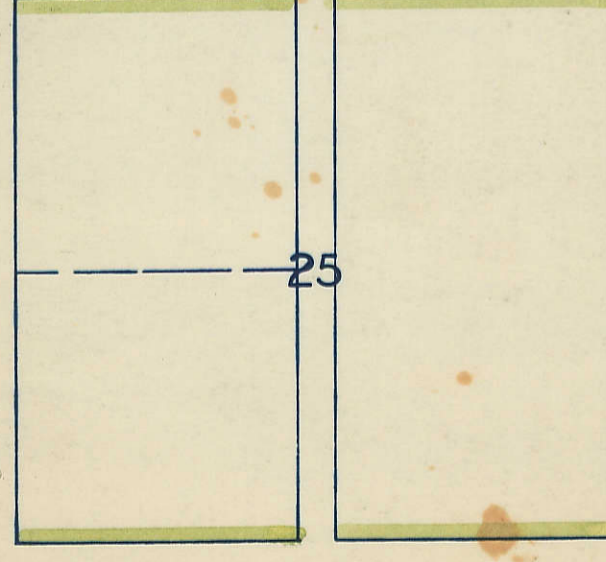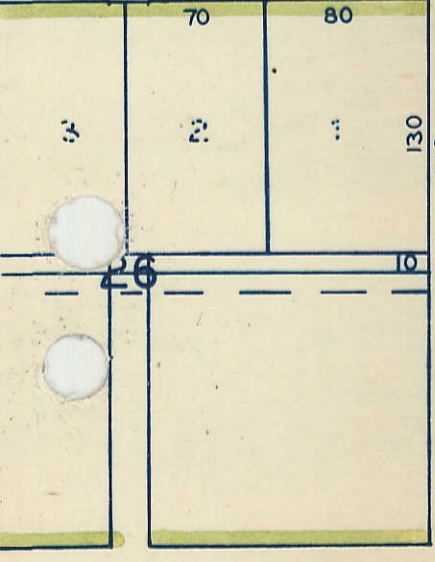

60

HOLLAND ST.

ST.

ST. RIVERVIEW ROADHOUSE

37

MISSISSIPPI RIVER
FLOW

Transfer Page 484

Transfer Page 484

Transfer Page 477 IL

Transfer Page 501 TL

Transfer Page 483 TL

Transfer Page 482 TL

Transfer Page 482 TL

Transfer Page 482 TL

Transfer Page 484

Transfer Page 484

