


E.L. JOHNSON SUBD.  
TRACT NO. 2  
16.32 AC.

SEC. 23 PAGE 12 J

Transfer Page 275 LANDS  
SE 1/4, SW 1/4, SEC. 23-79-5  
SCALE: 1" = 100'

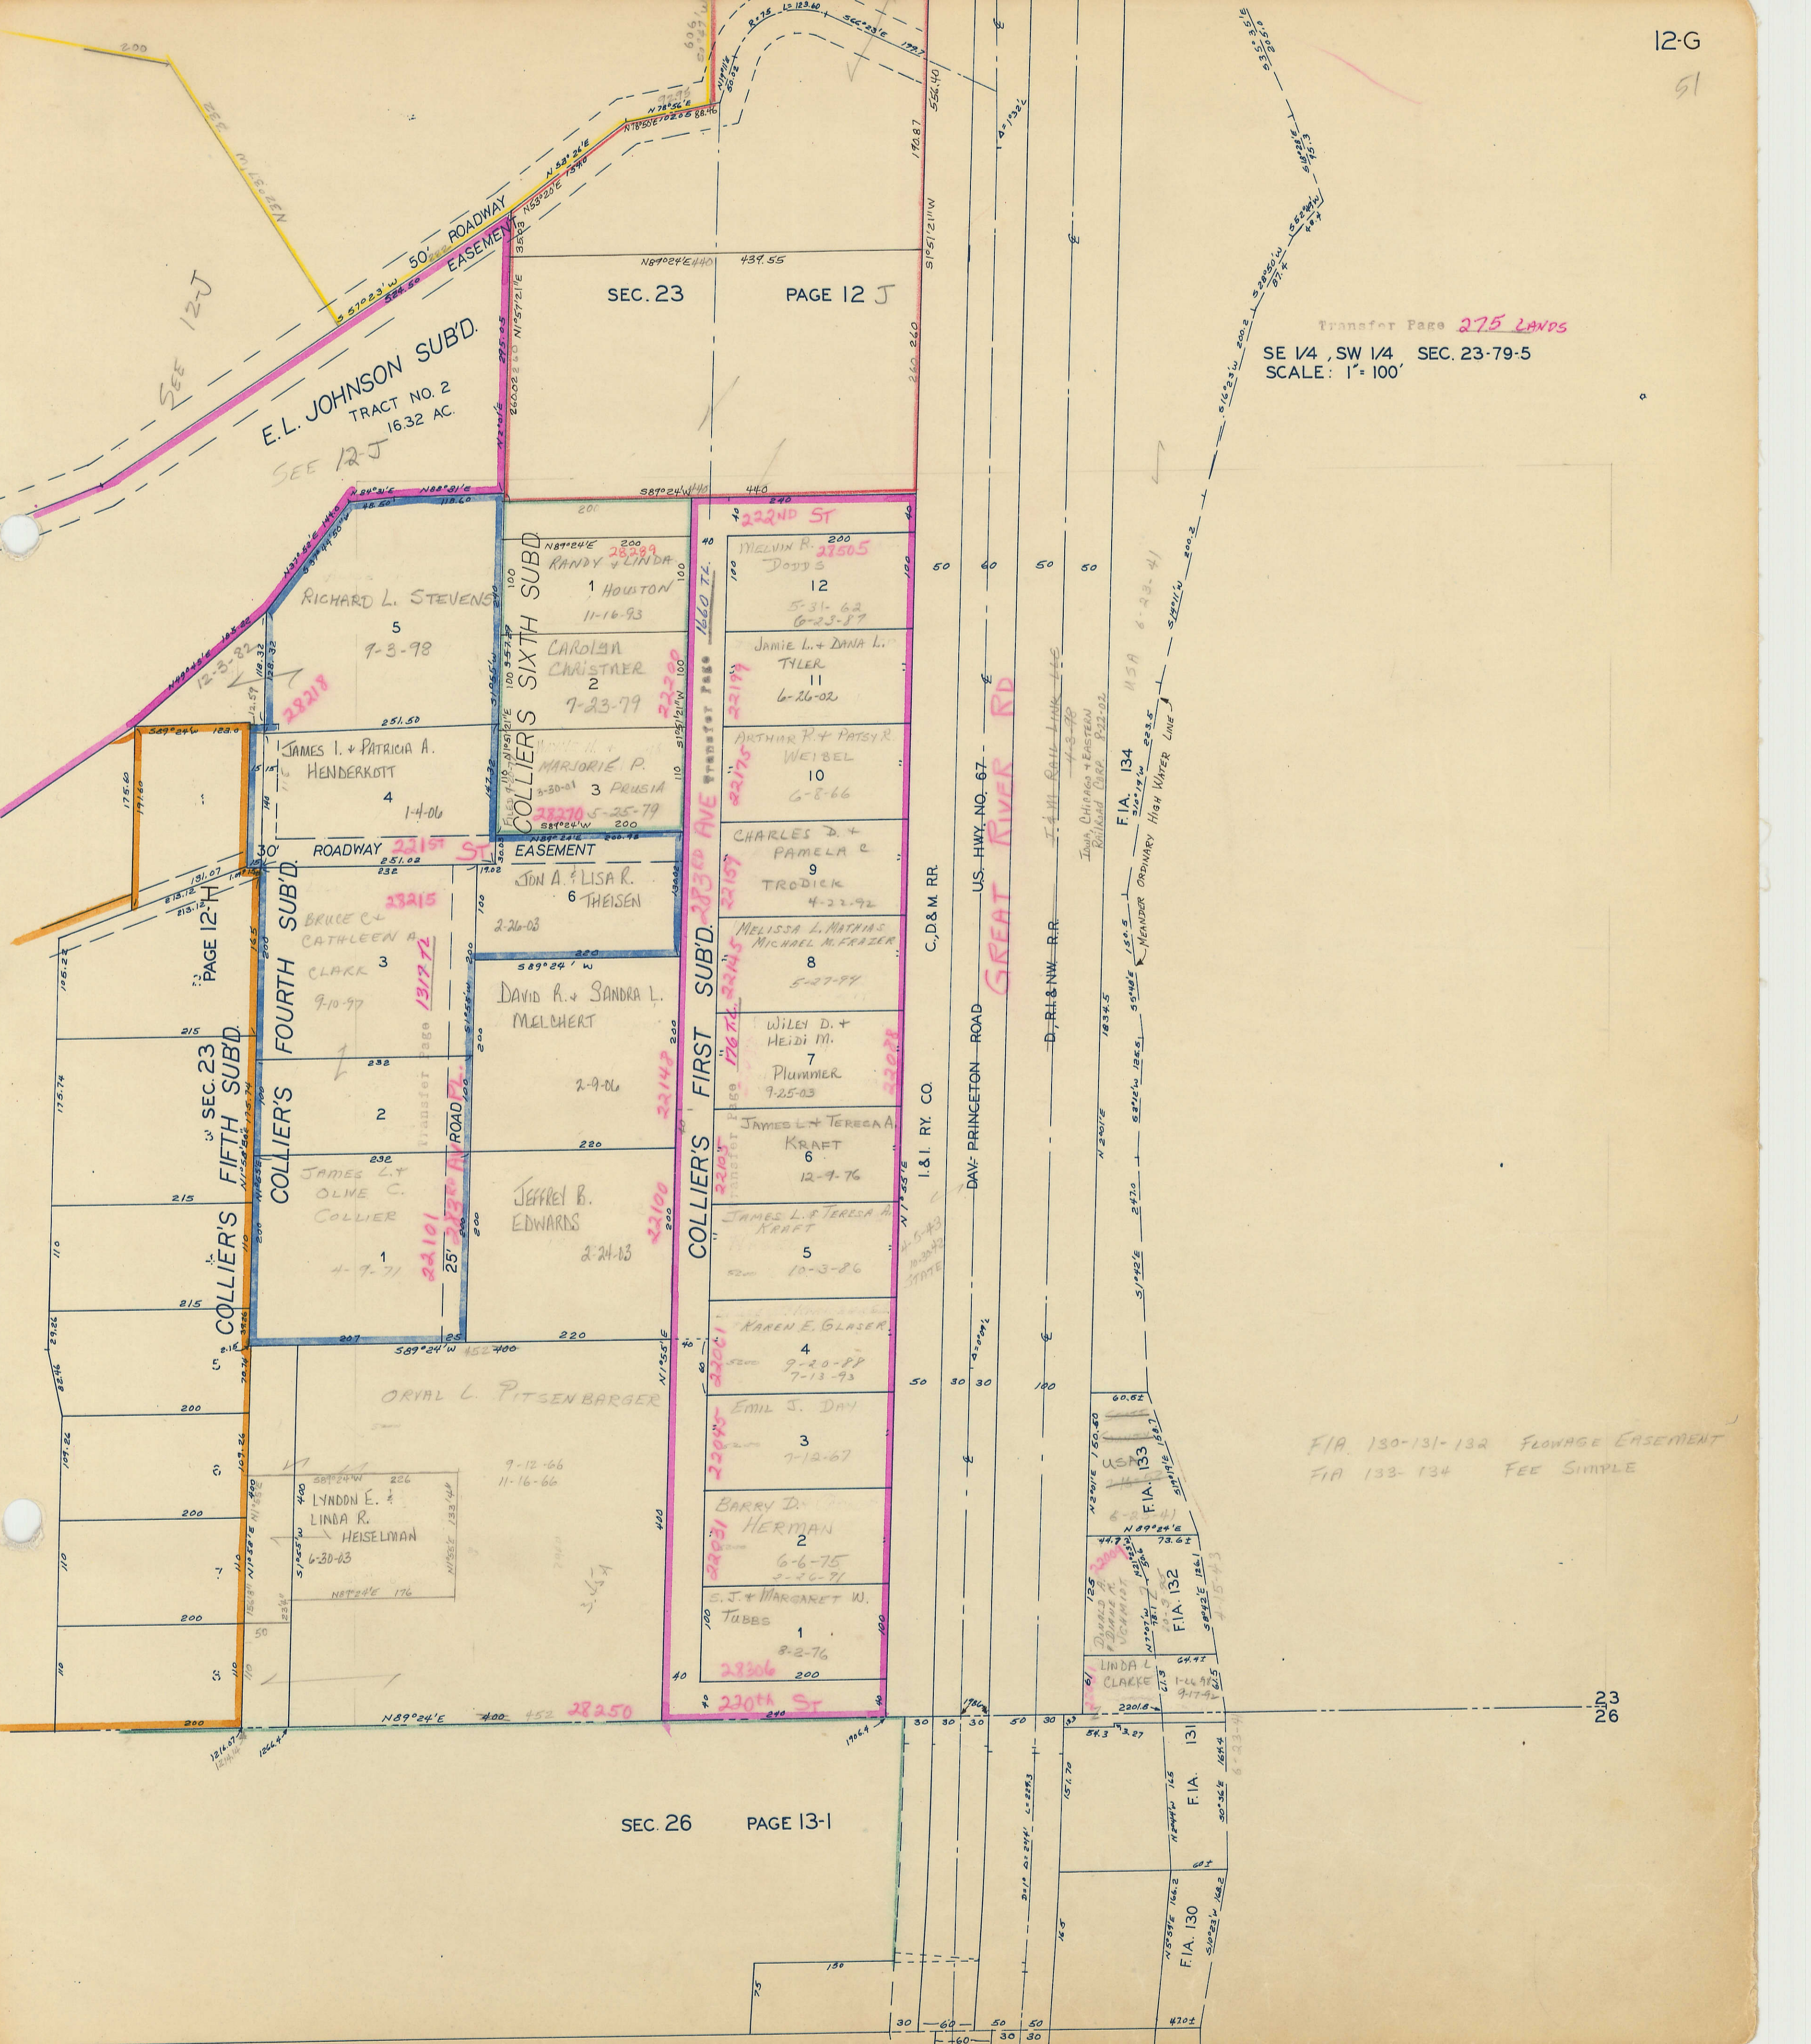

SEE 12-J

PAGE 12-H

COLLIER'S FIFTH SUBD.

COLLIER'S FOURTH SUBD.

COLLIER'S SIXTH SUBD.

COLLIER'S FIRST SUBD.

SEC. 26 PAGE 13-1

US. HWY. NO. 67

DAY-PRINCETON ROAD

GREAT RIVER RD

I & M RAIL LINK

I & M RY. CO.

D, R. & N.W. R.R.

C, D & M R.R.

F.I.A. 134

F.I.A. 133

F.I.A. 132

F.I.A. 131

F.I.A. 130

F.I.A. 130-131-132 FLOWAGE EASEMENT  
F.I.A. 133-134 FEE SIMPLE

23  
63