

Transfer Page 276 LANDS



SW 1/4, NW 1/4 SEC. 26-79-5
SCALE: 1" = 100'

SECTION 26 PAGE 13-5



VISTA HILLS 2ND ADD

VISTA HILLS 1ST ADD.

282ND AV

BOWKER'S HILLTOP THIRD SUBDIVISION.

TRANSFER PAGE 1265 TL, PAGE 14

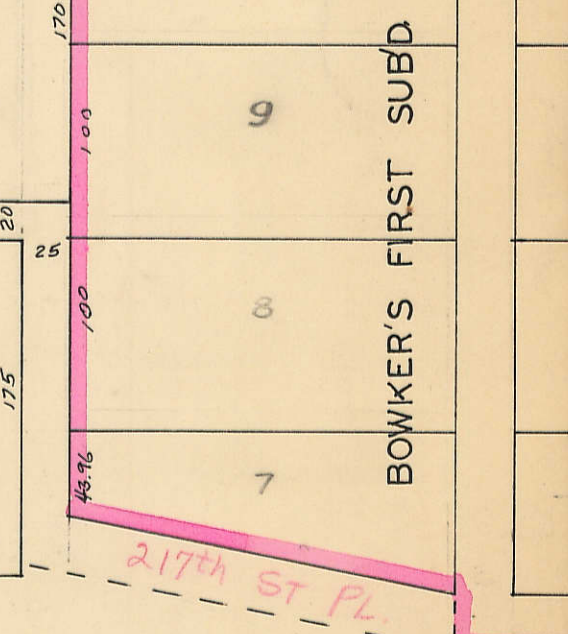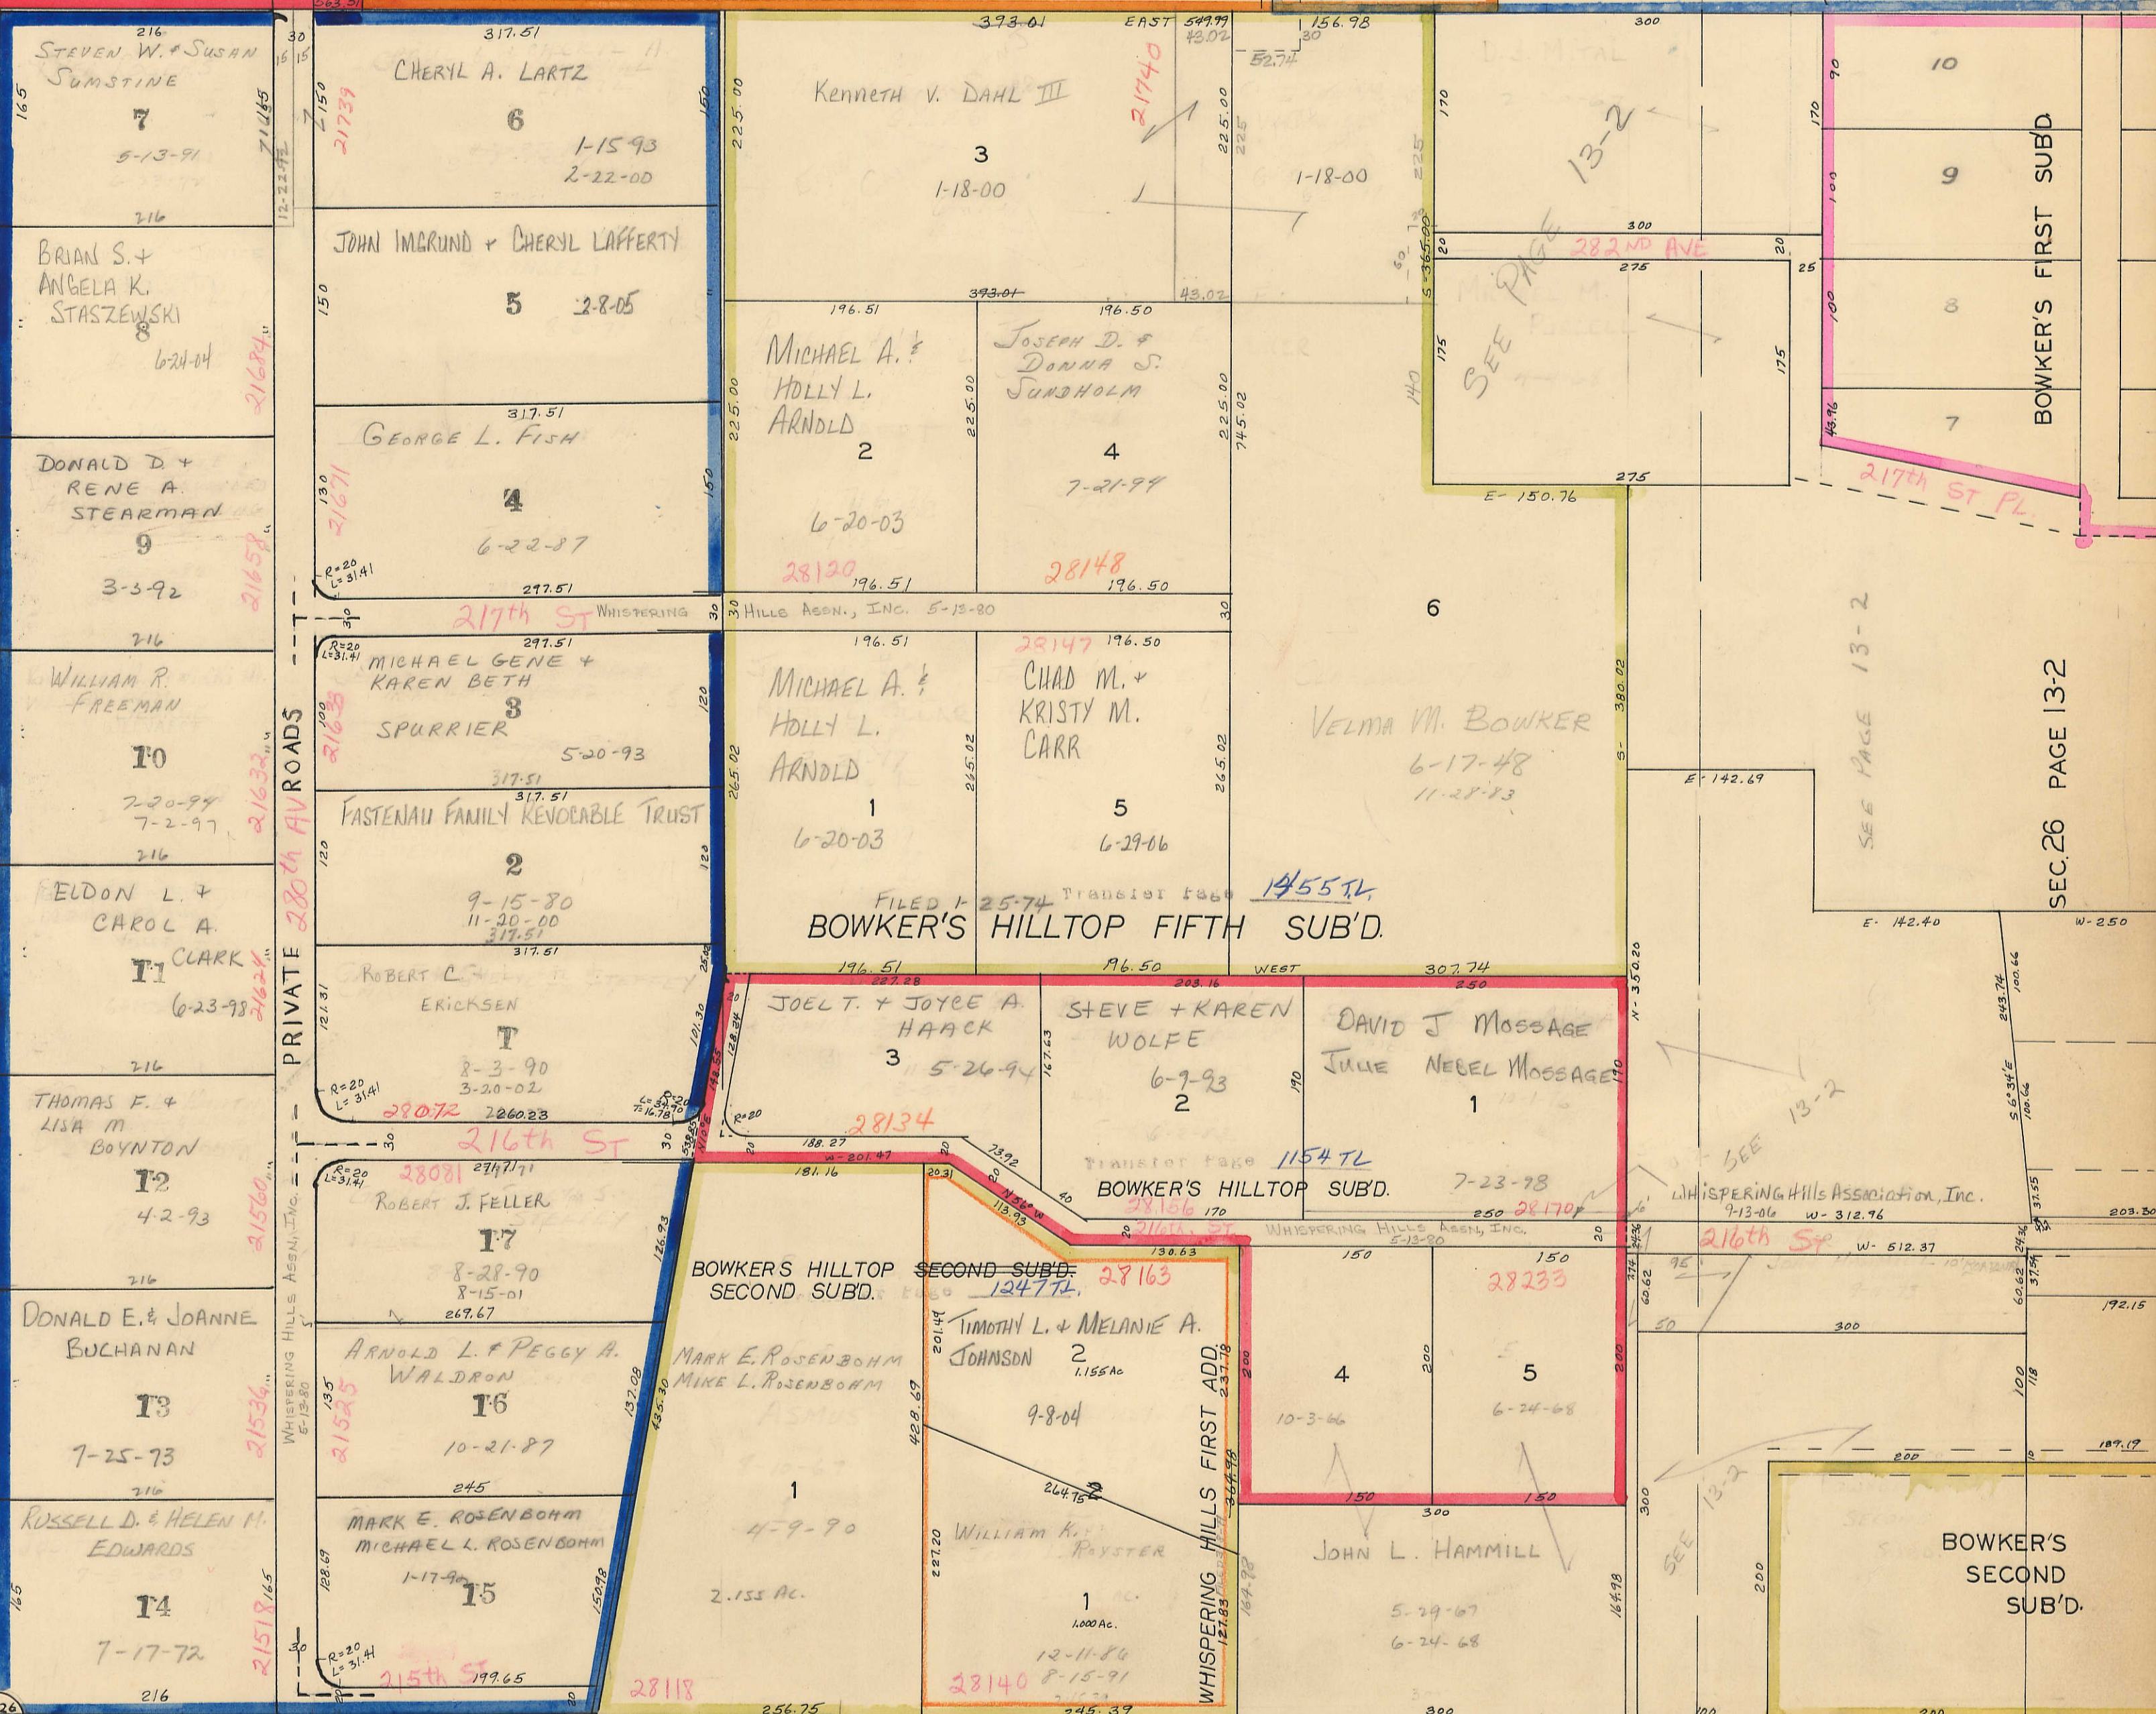

Transfer Page 1265 T.L.