

SECTION 4 & 9


TOWNSHIP 78 NORTH, RANGE 5 EAST,

5TH PRINCIPAL MERIDIAN

LE CLAIRE TOWNSHIP & PART TOWN


SCOTT COUNTY, IOWA

TRANSFER PAGE 264

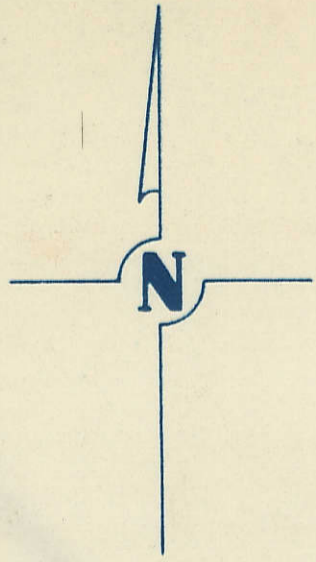

SCALE: 1 INCH = 165 FEET

SECTION 4 PAGE 27

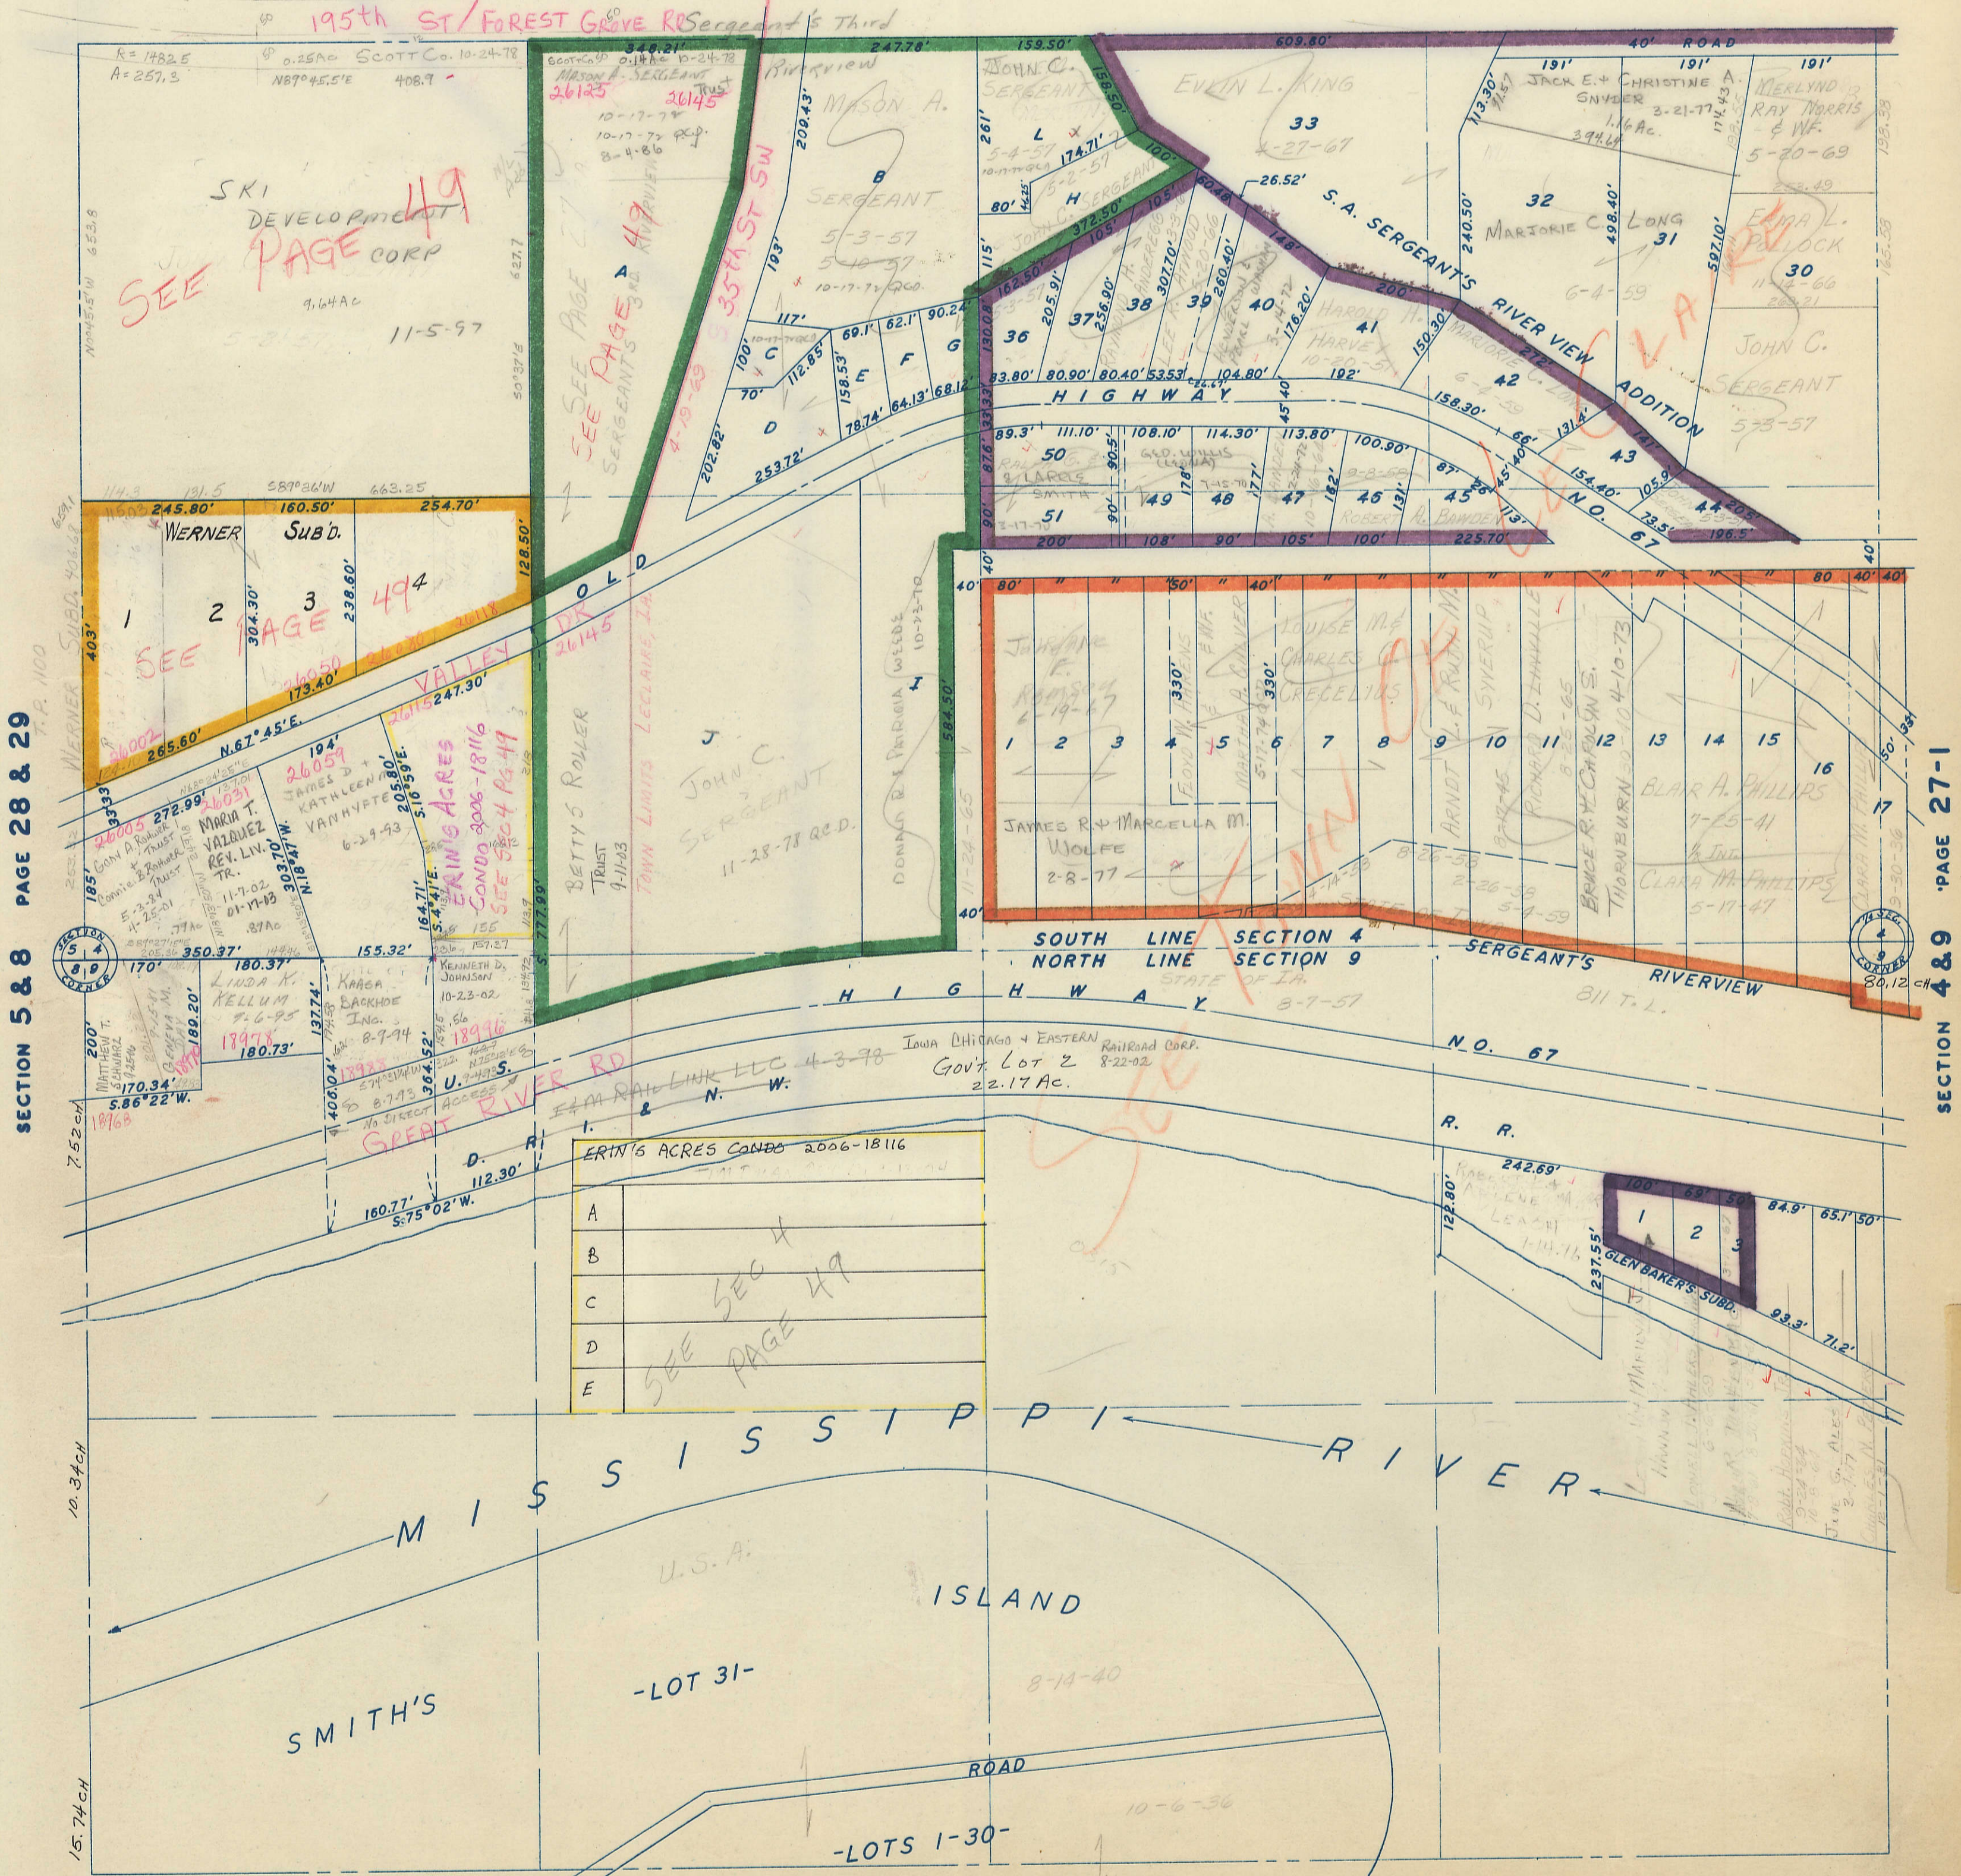

SECTION 5 & 8 PAGE 28 & 29

SECTION 4 & 9 PAGE 27-1

A	ERIN'S ACRES CONDO 2006-18116
B	
C	
D	
E	

Sec 499 Pt LC Town