


FRACTIONAL SECTION 14

TOWNSHIP 79 NORTH, RANGE 5 EAST,

5TH PRINCIPAL MERIDIAN
LE CLAIRE TOWNSHIP


SCOTT COUNTY, IOWA

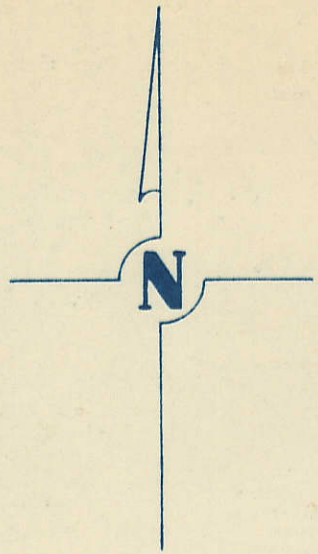

SCALE : 1 INCH = 330 FEET

SECTION II PRINCETON TWP.

TRANSFER PAGE 266

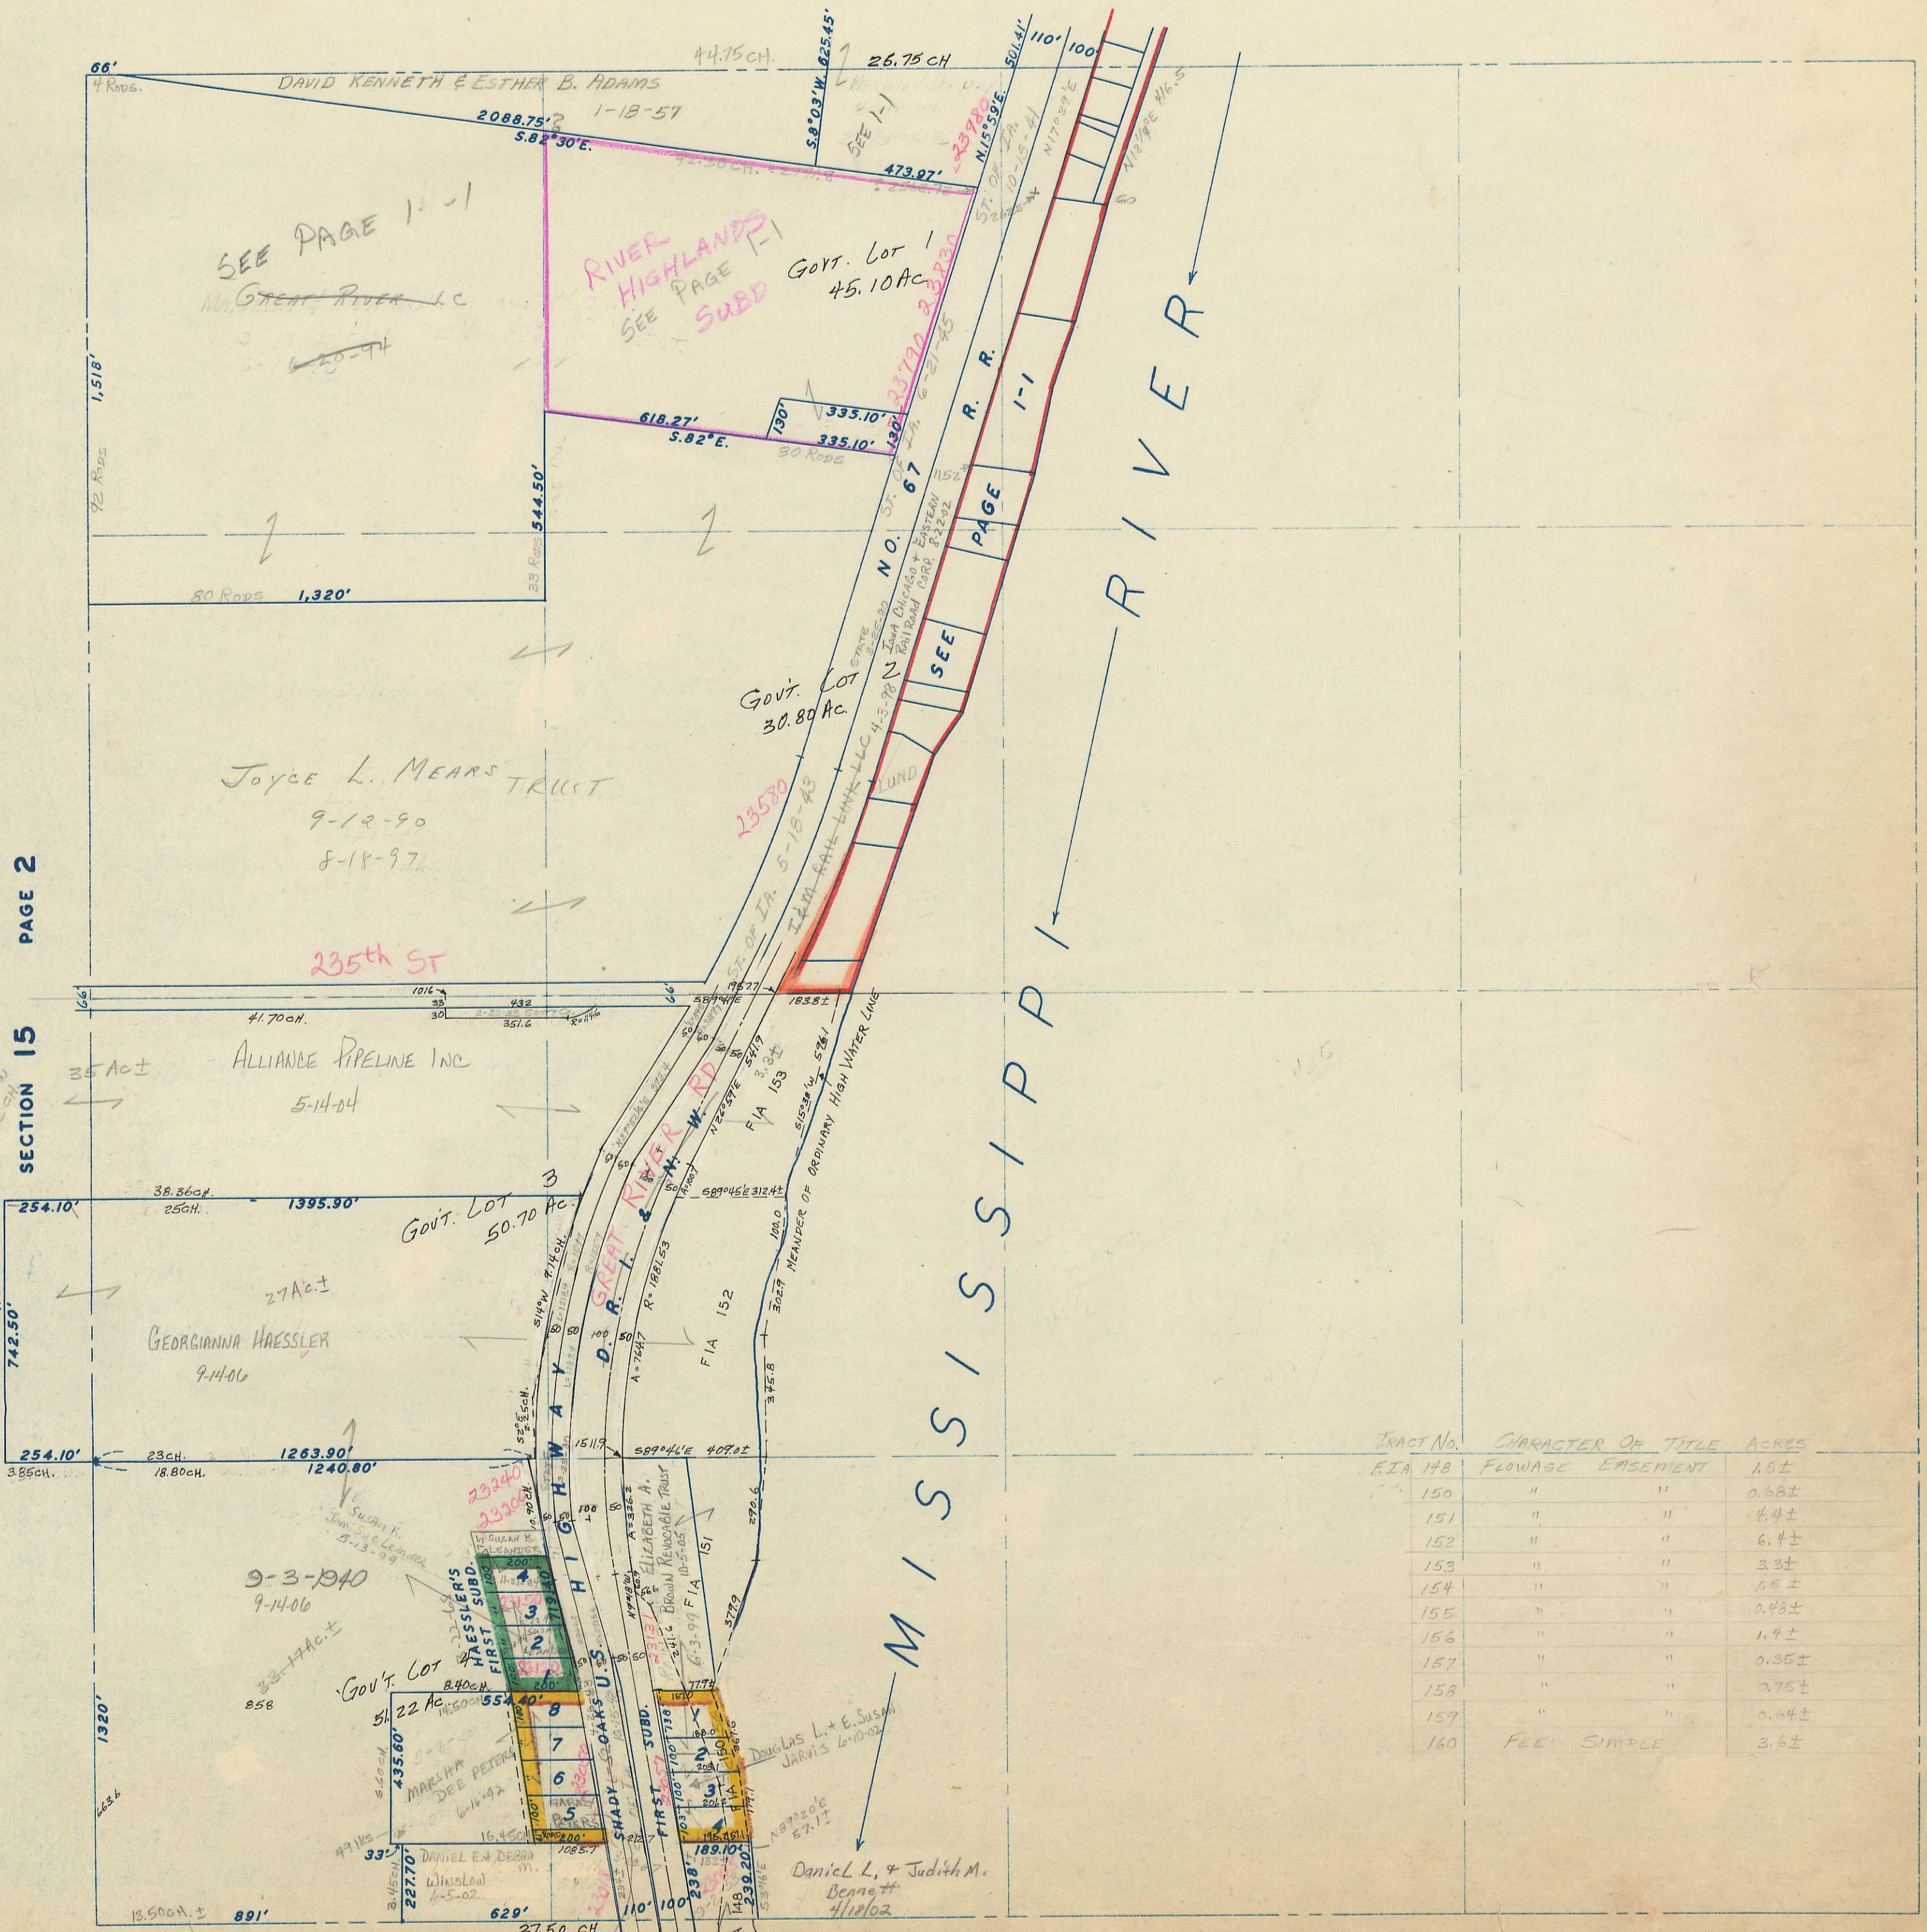

TRACT No.	CHARACTER OF TITLE	ACRES
FIA 148	FLOWAGE EASEMENT	1.6±
150	"	0.68±
151	"	4.4±
152	"	6.4±
153	"	3.3±
154	"	1.5±
155	"	0.48±
156	"	1.4±
157	"	0.35±
158	"	2.75±
159	"	0.64±
160	FEE SIMPLE	3.6±

PAGE SECTION

71

PRINCETON TOWNSHIP
SEC. 11 PAGE 13

NW 1/4 & NE 1/4 FRACTIONAL SEC. 14
SCALE: 1"=200'



SEC. 15

PAGE 2

F.I.A. TRACTS SEE PAGE 1