



SECTION 19  
TOWNSHIP 79 NORTH, RANGE 5 EAST,  
5<sup>TH</sup> PRINCIPAL MERIDIAN  
LE CLAIRE TOWNSHIP  
SCOTT COUNTY, IOWA

TRANSFER PAGE 271

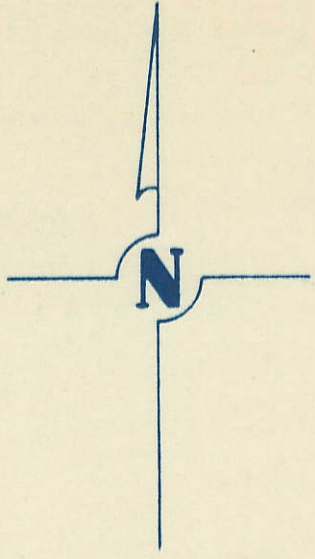

SCALE: 1 INCH = 330 FEET

SECTION 18 PAGE 5

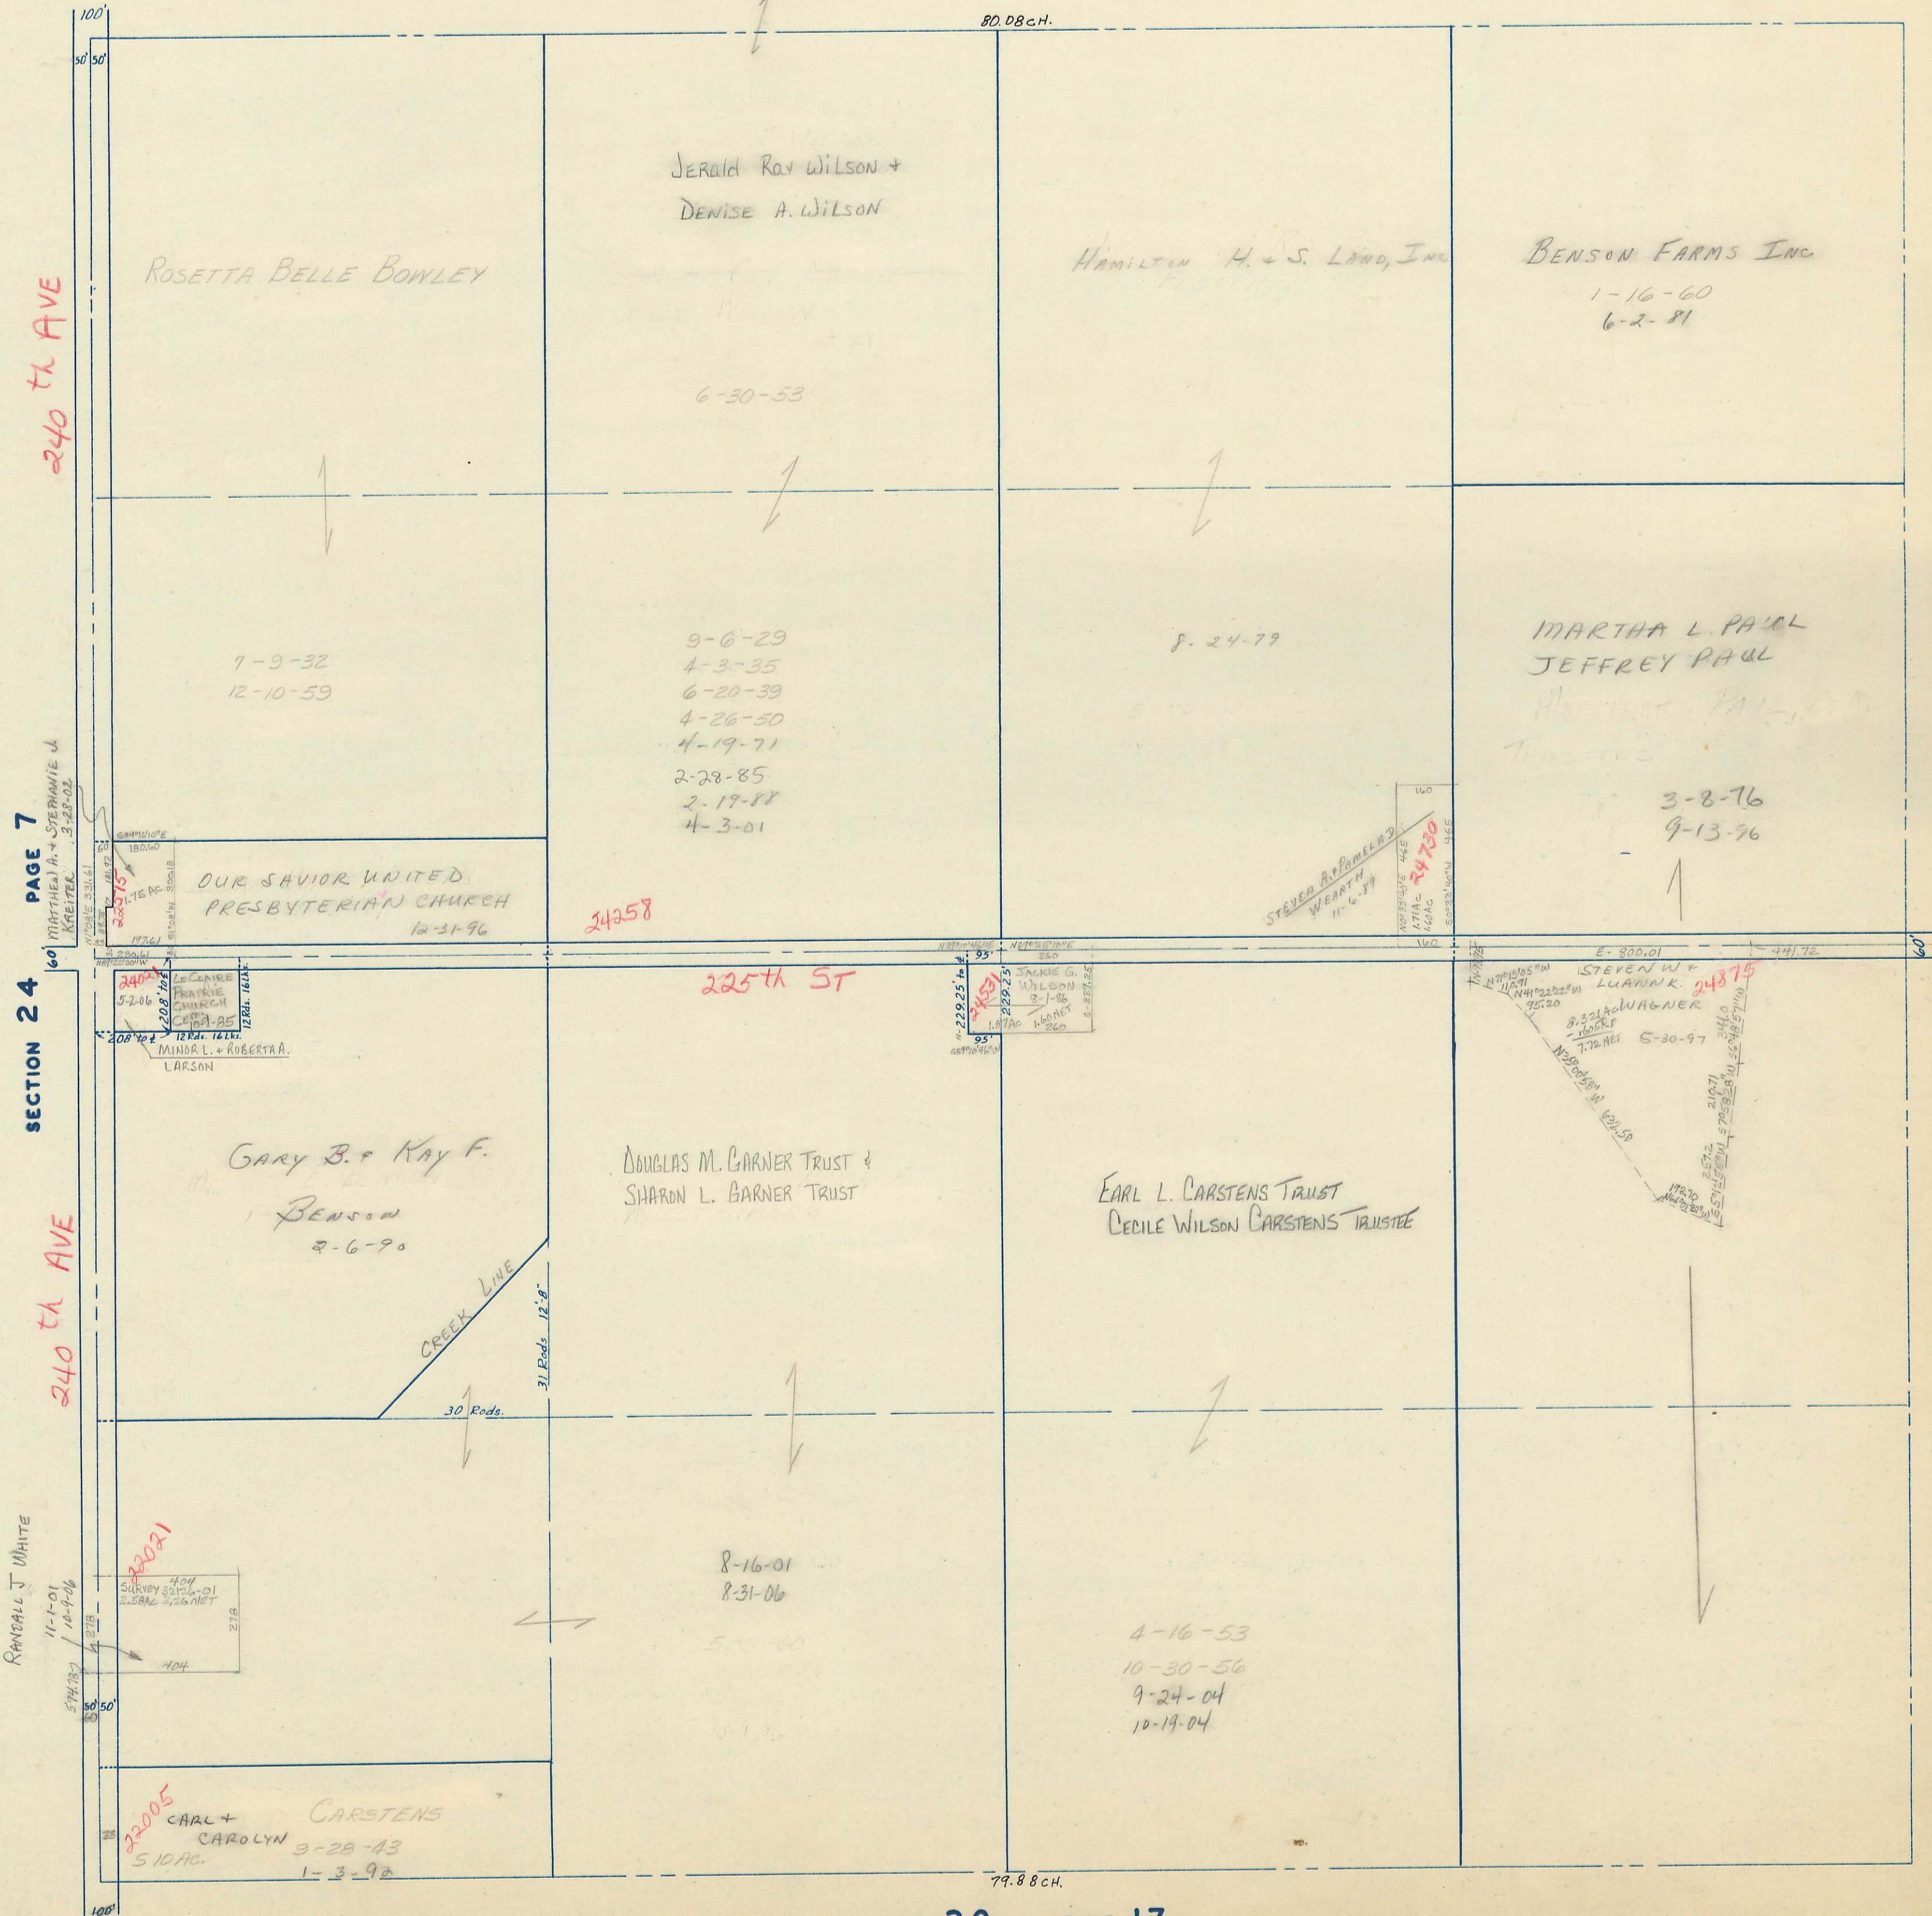

19