



SECTION 20
TOWNSHIP 79 NORTH, RANGE 5 EAST,
5TH PRINCIPAL MERIDIAN
LE CLAIRE TOWNSHIP
SCOTT COUNTY, IOWA

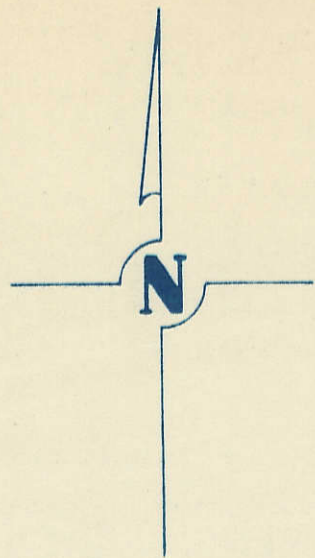

SCALE : 1 INCH = 330 FEET

TRANSFER PAGE 272

SECTION 17 PAGE 4

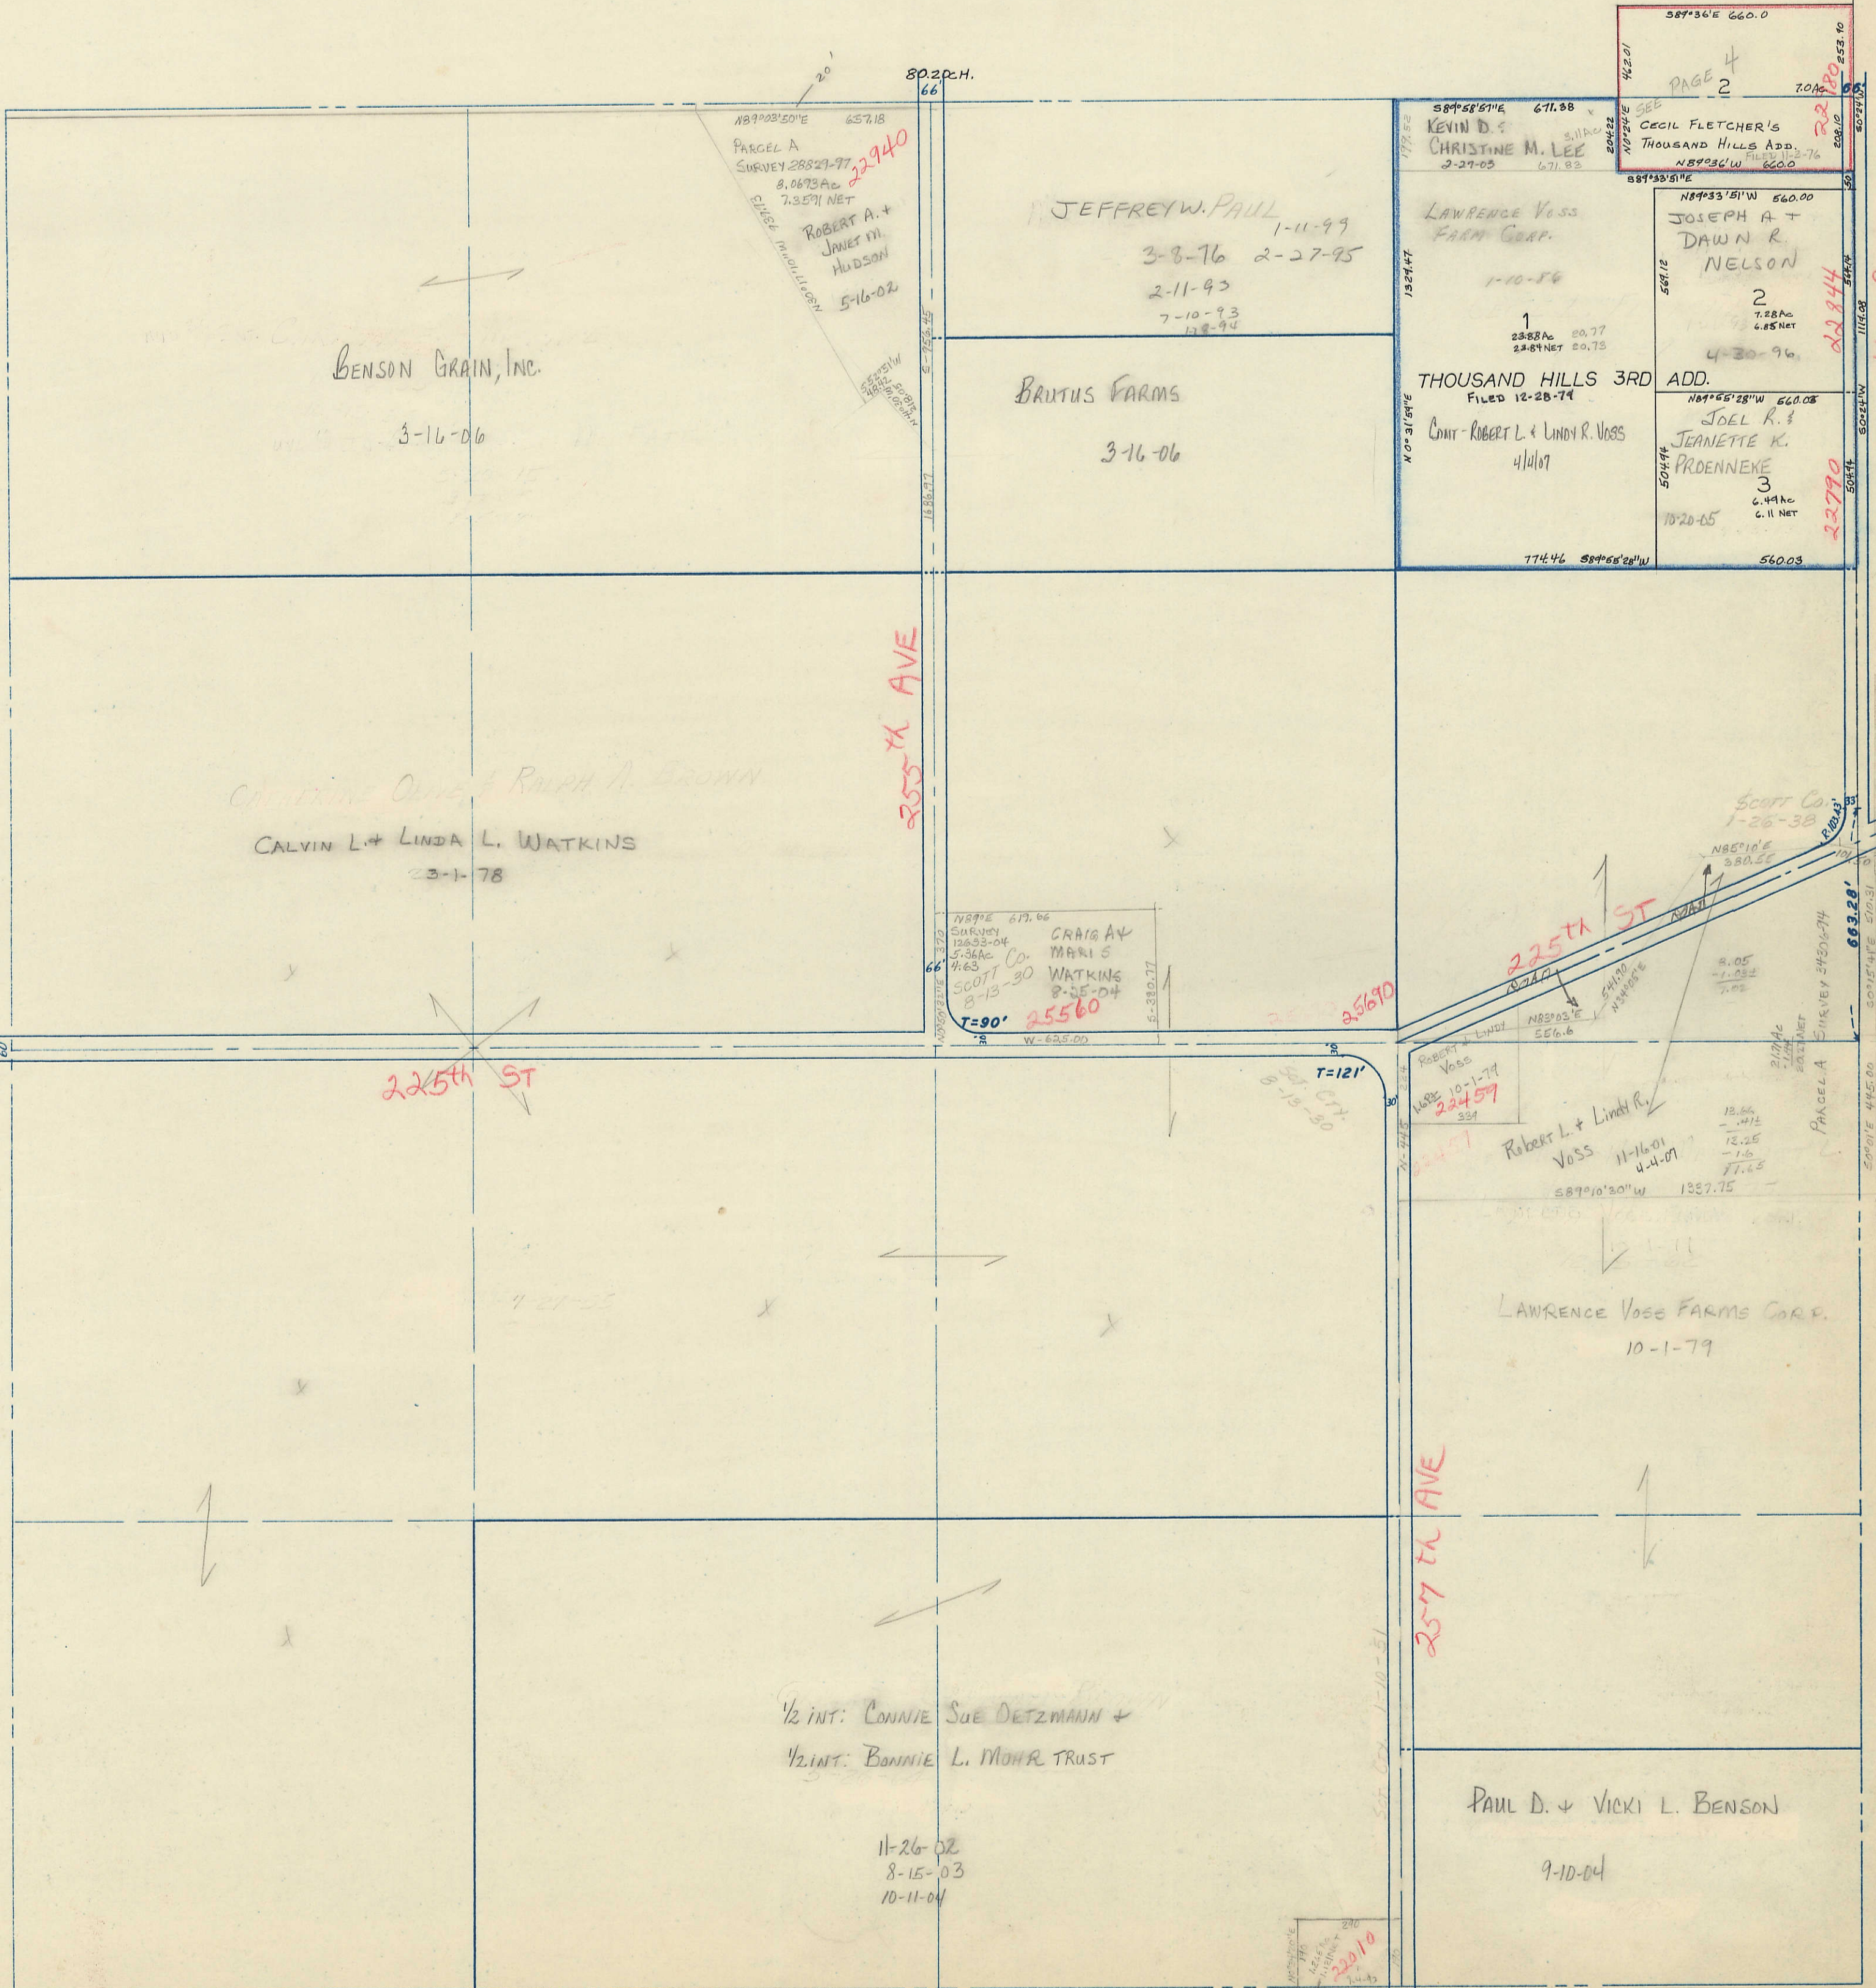

SECTION 19 PAGE 8

SECTION 21 PAGE 10

SECTION 29 PAGE 16

20