
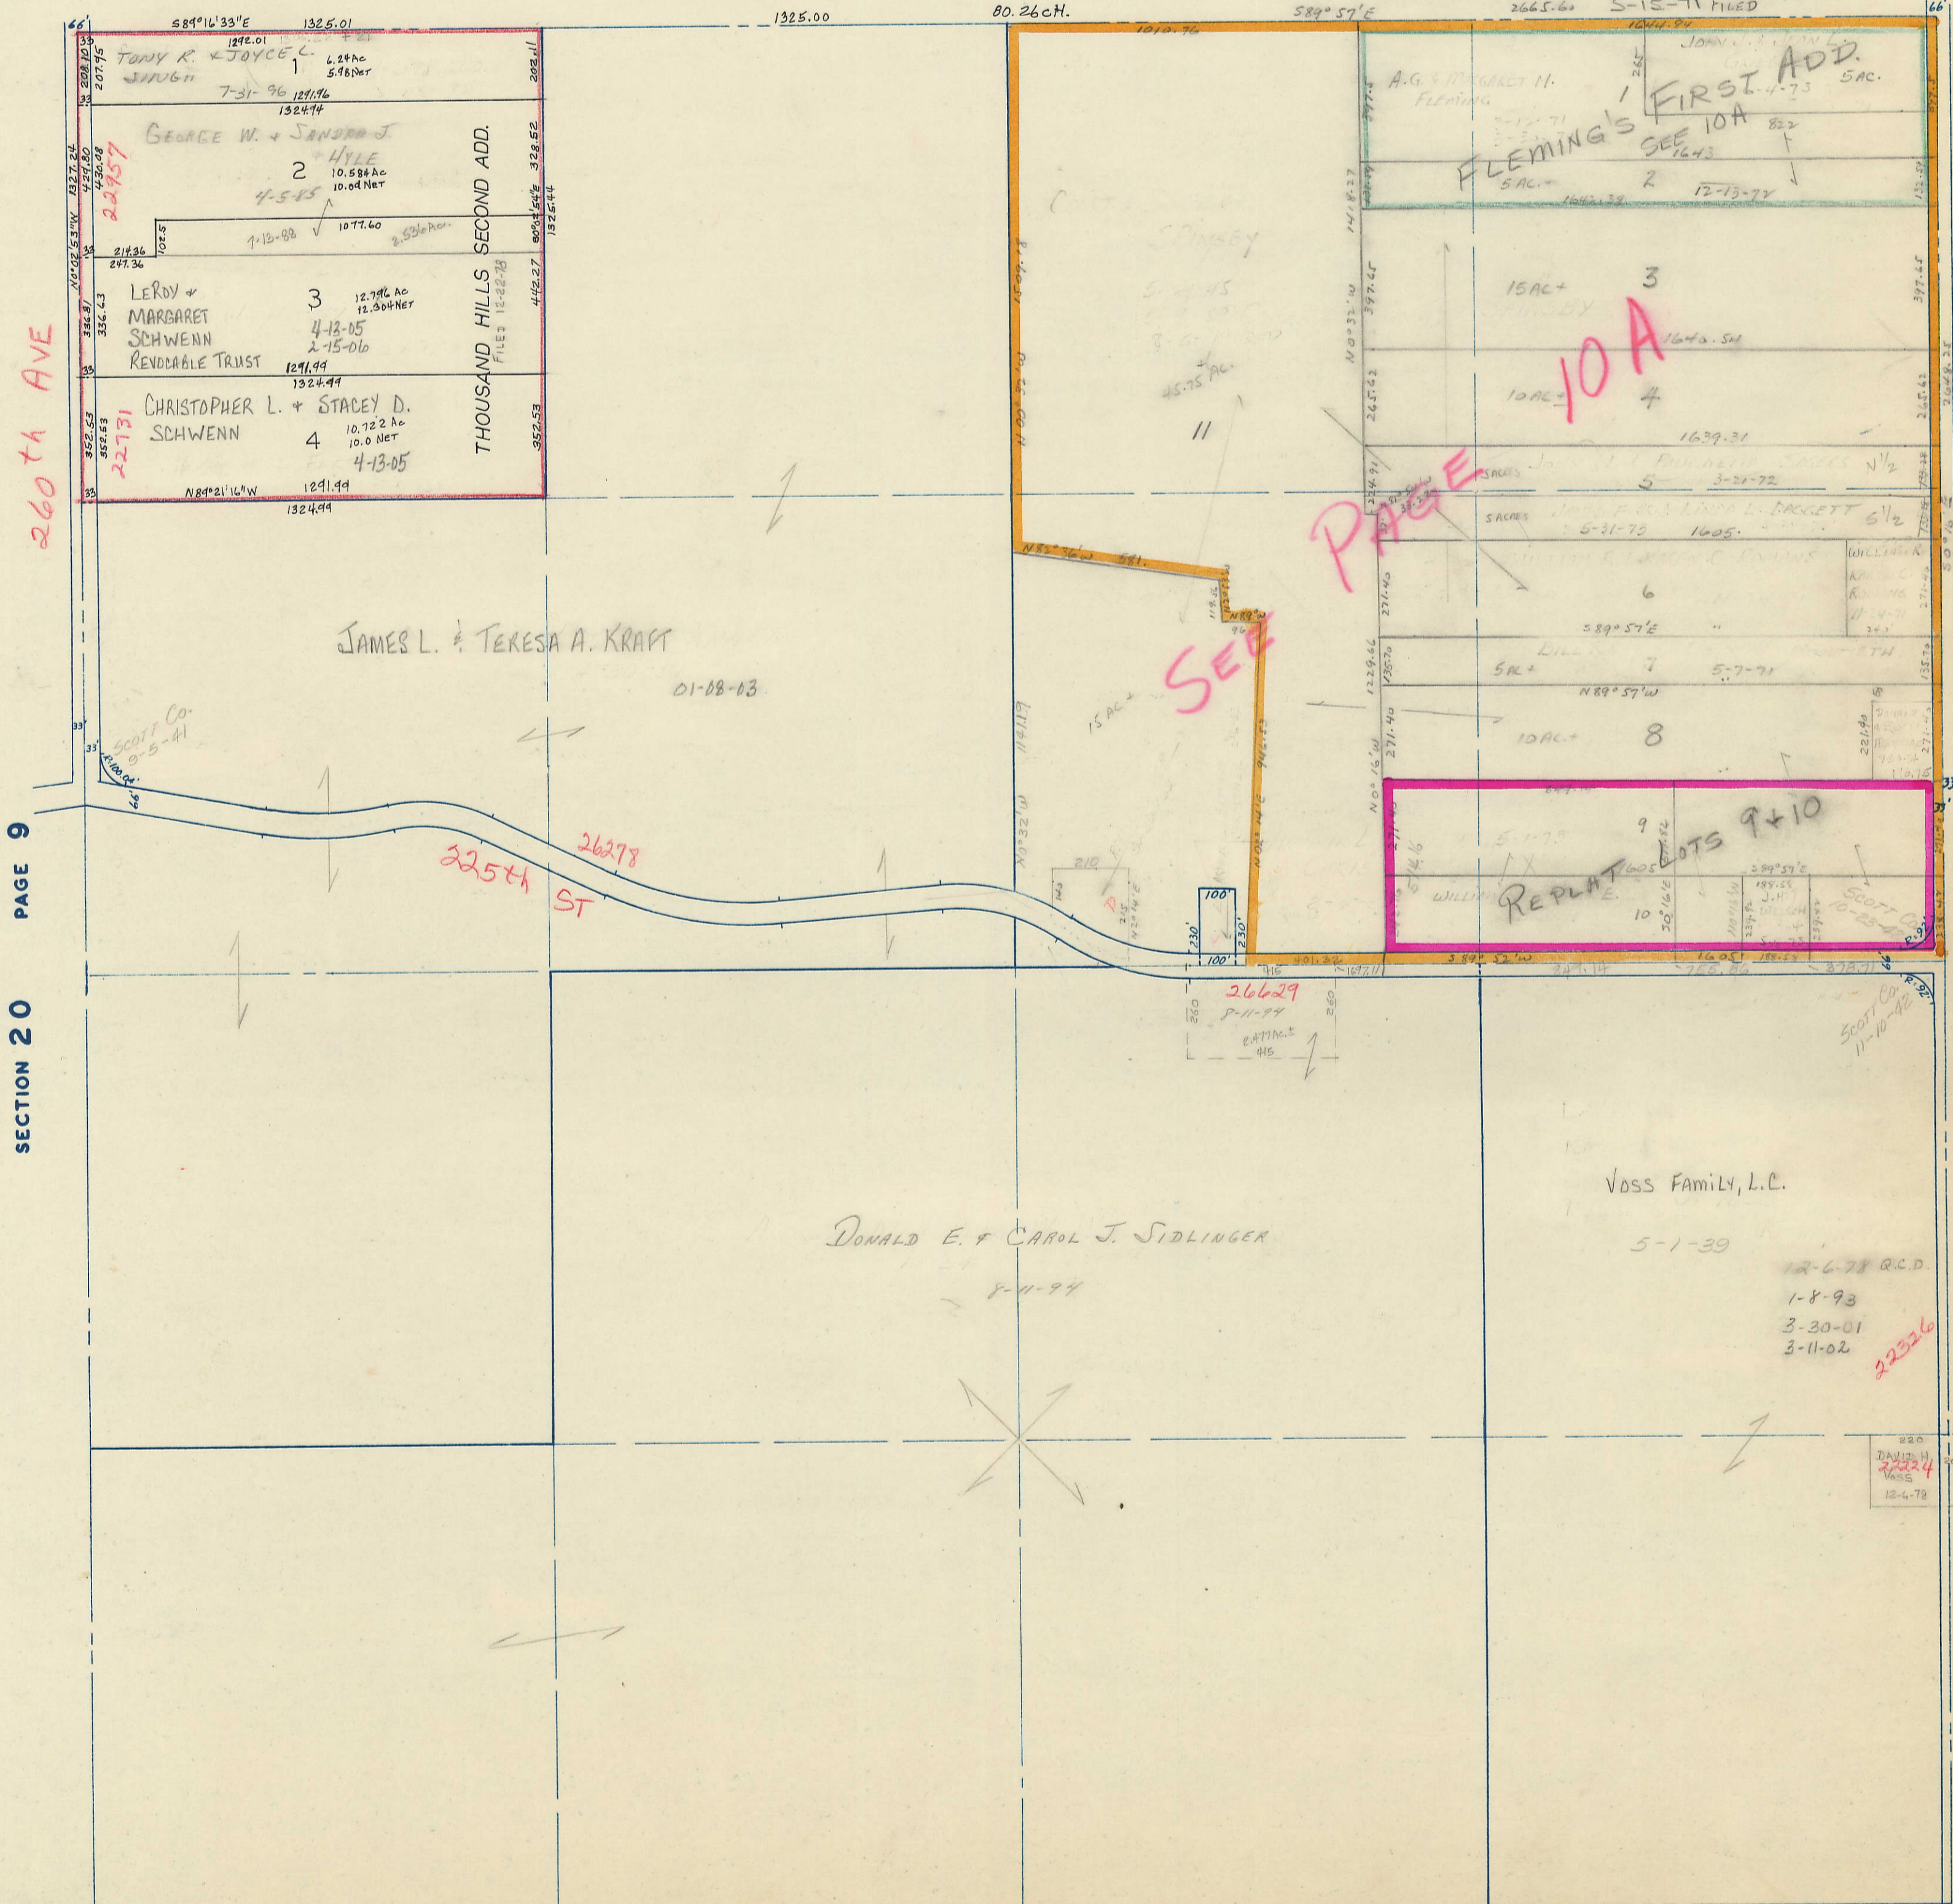


SECTION 21
TOWNSHIP 79 NORTH, RANGE 5 EAST,
5TH PRINCIPAL MERIDIAN
LE CLAIRE TOWNSHIP
SCOTT COUNTY, IOWA

TRANSFER PAGE 273

SCALE: 1 INCH = 330 FEET

SECTION 16 PAGE 3

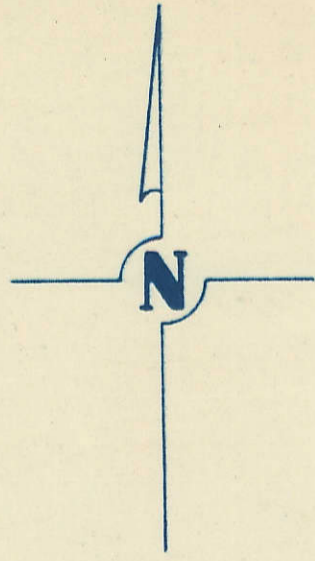

SECTION 20 PAGE 9

SECTION 22 PAGE 11

SECTION 28 PAGE 15

21