


SECTION 22

TOWNSHIP 79 NORTH, RANGE 5 EAST,
5TH PRINCIPAL MERIDIAN
LE CLAIRE TOWNSHIP
SCOTT COUNTY, IOWA

TRANSFER PAGE 274


SCALE: 1 INCH = 330 FEET

SECTION 15 PAGE 2

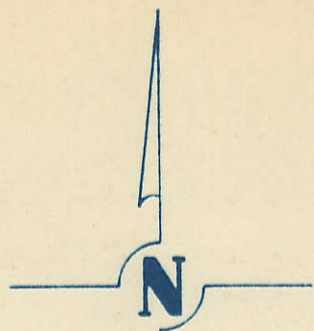

PAGE 10
PAGE 21

270TH AVE

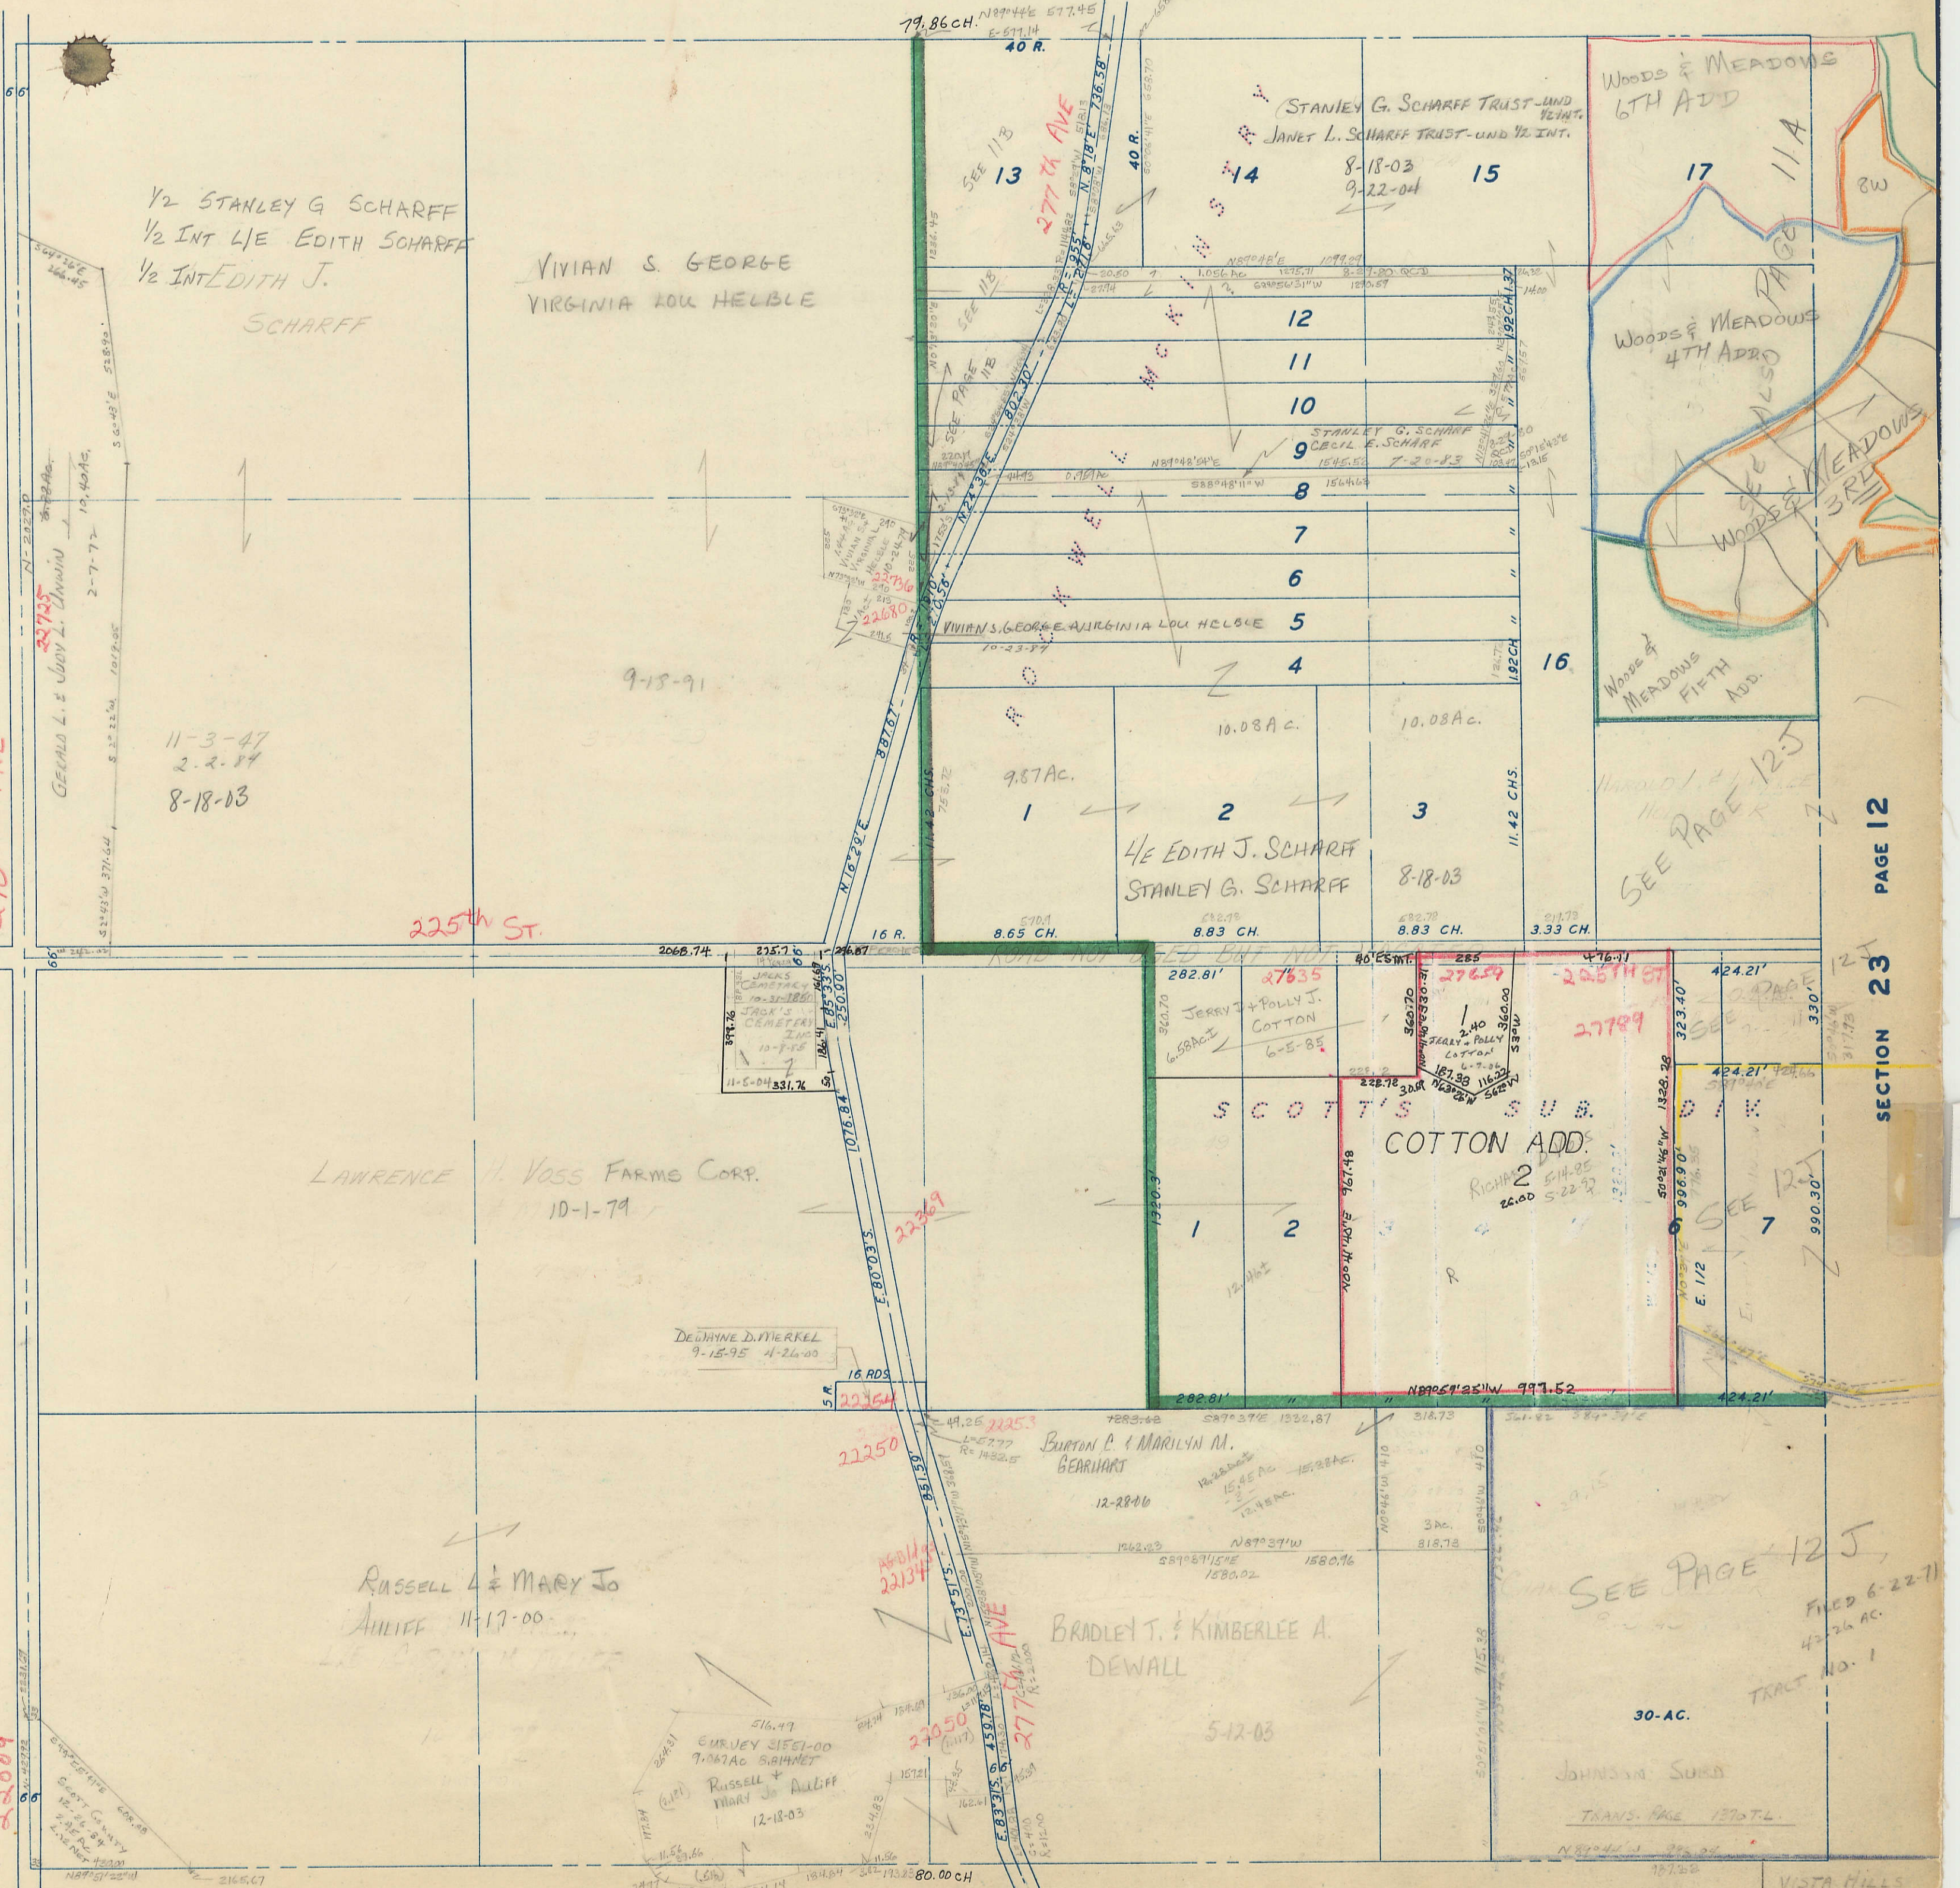

PAGE 12
PAGE 23

22

SECTION 27 PAGE 14

VISTA HILLS
2ND ADD