



SECTION 23  
TOWNSHIP 79 NORTH, RANGE 5 EAST,  
5<sup>TH</sup> PRINCIPAL MERIDIAN  
LE CLAIRE TOWNSHIP  
SCOTT COUNTY, IOWA

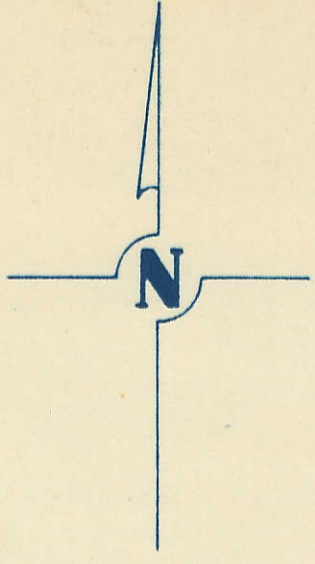

SCALE: 1 INCH = 330 FEET

SECTION 14 PAGE 1

TRANSFER PAGE 275

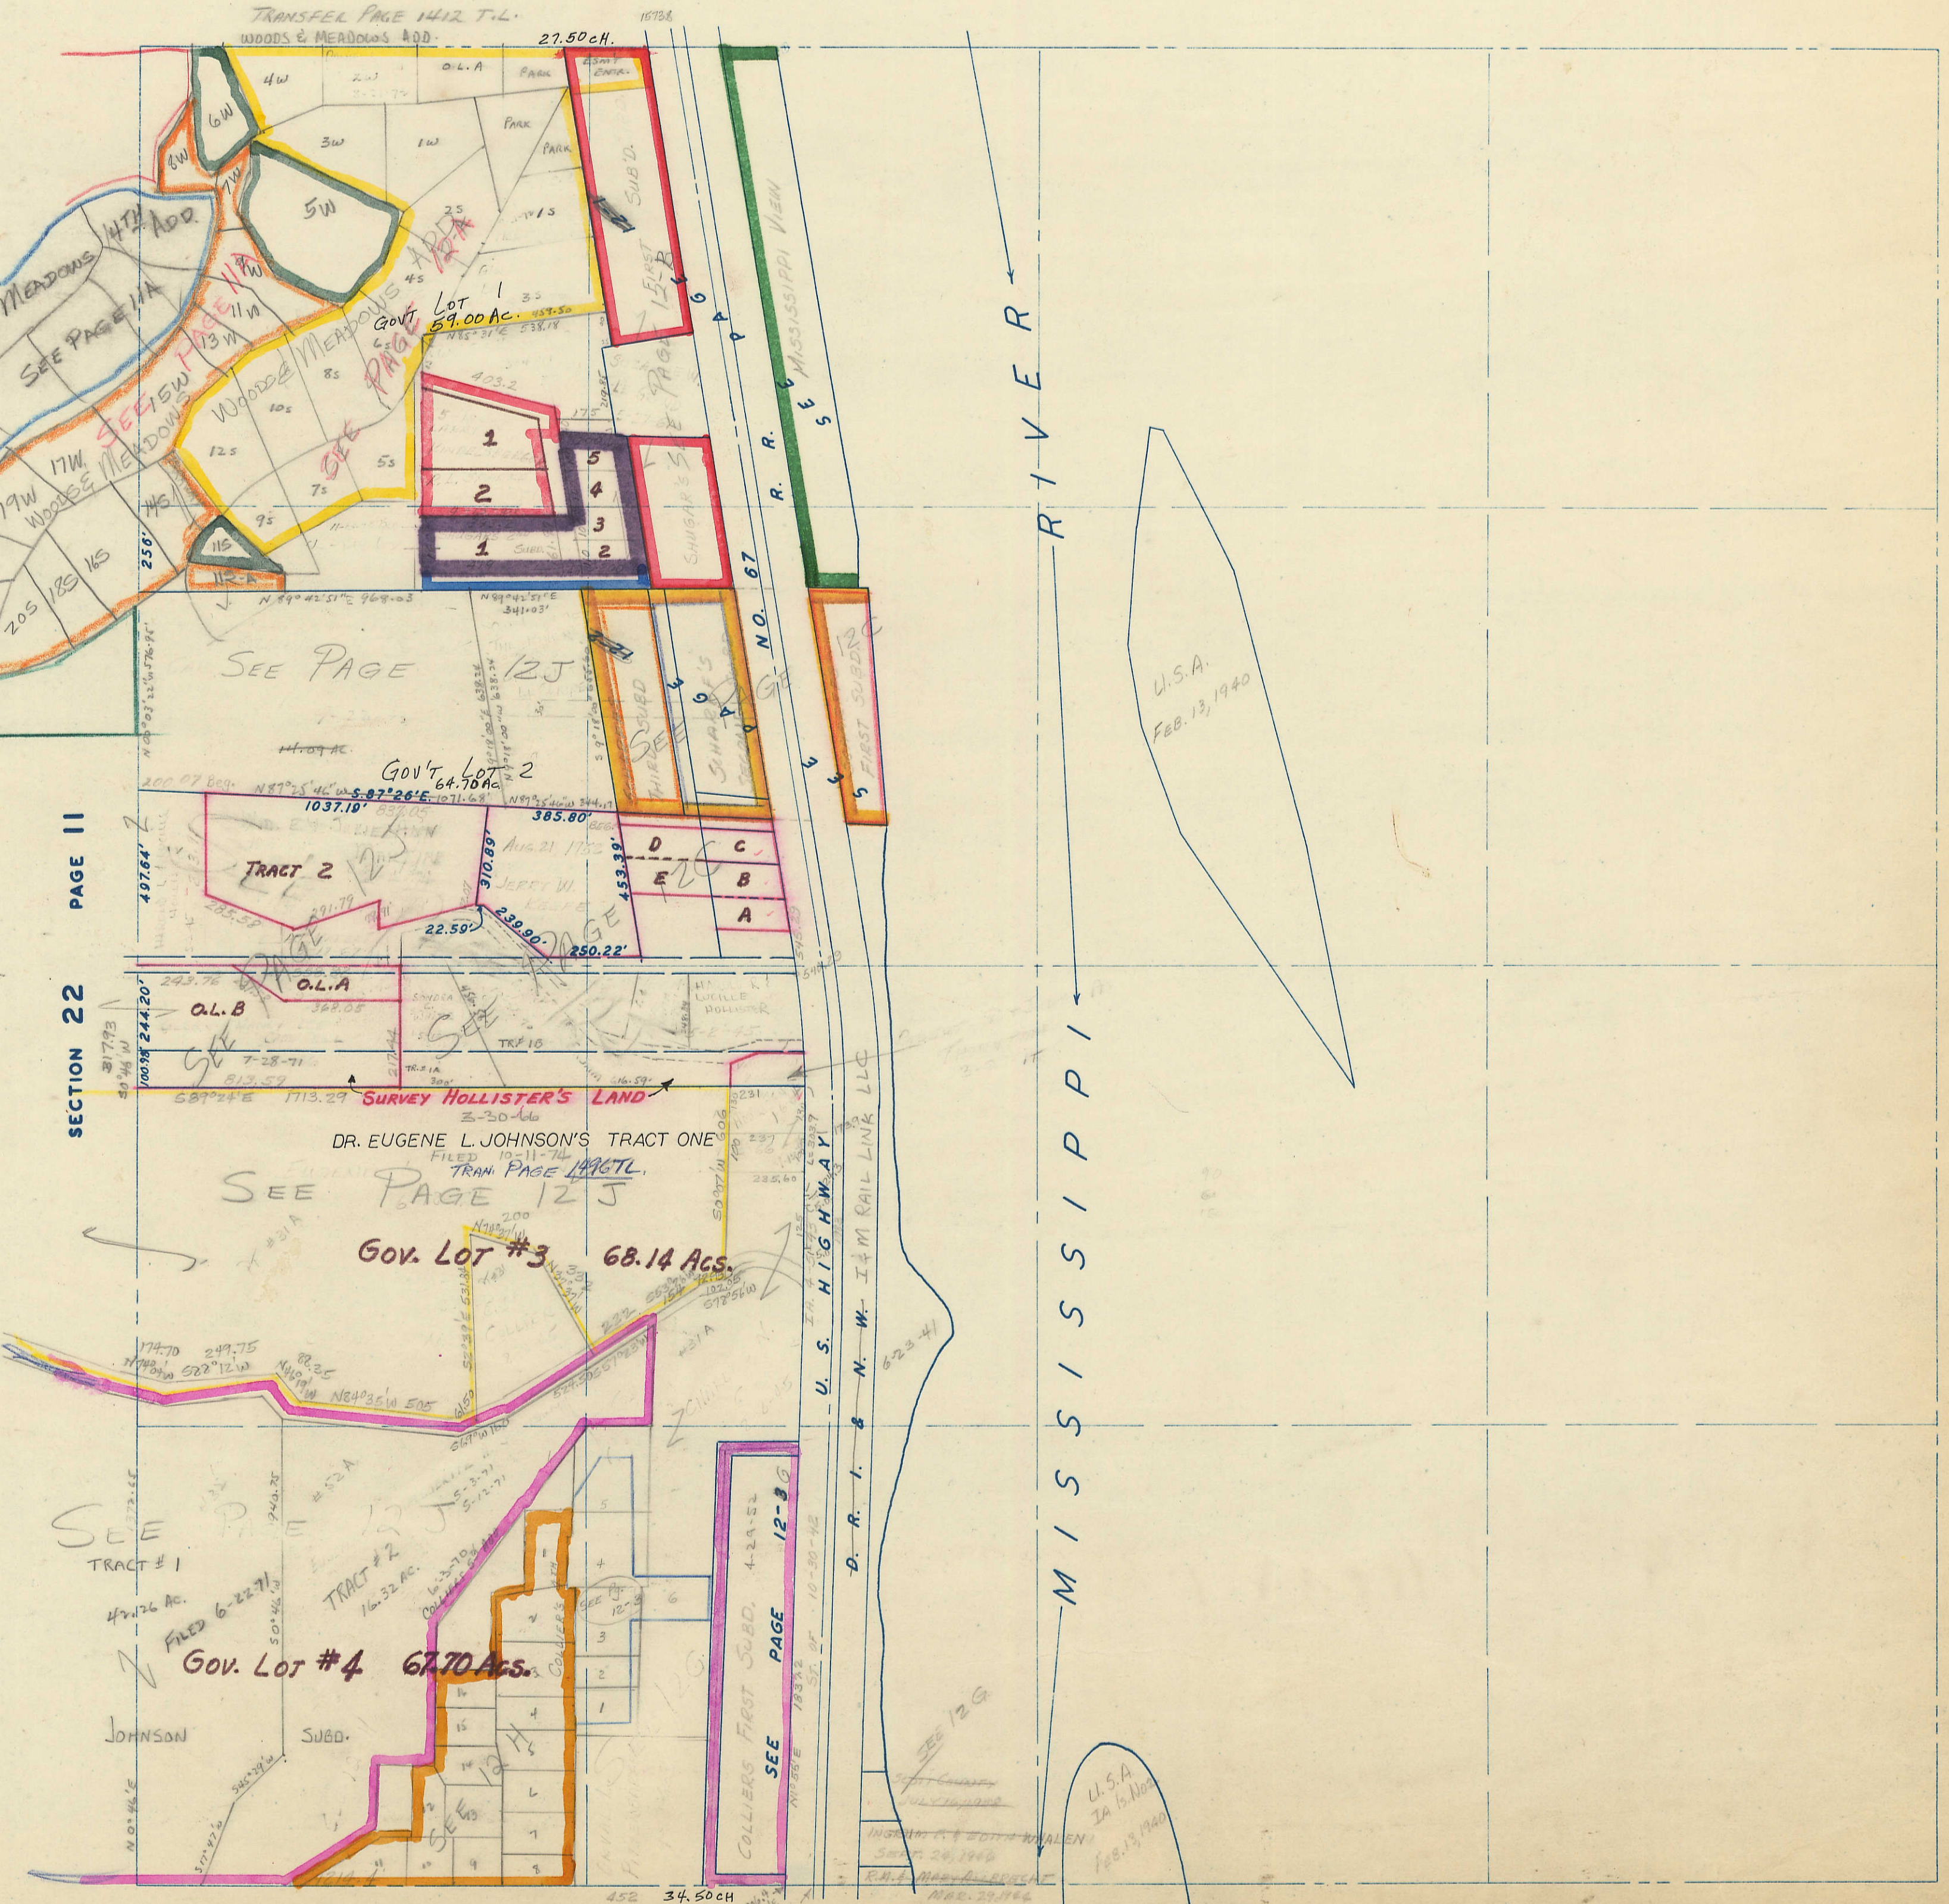

PAGE SECTION

SECTION 26 PAGE 13