


SECTION 29
TOWNSHIP 79 NORTH, RANGE 5 EAST,
5TH PRINCIPAL MERIDIAN
LE CLAIRE TOWNSHIP
SCOTT COUNTY, IOWA

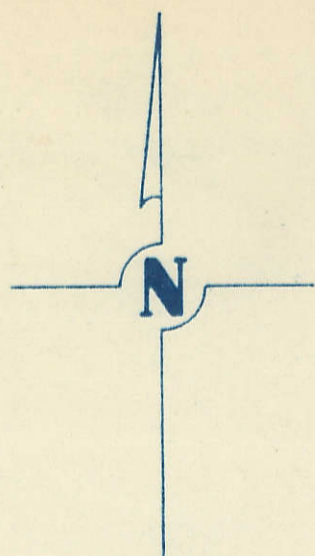

SCALE : 1 INCH = 330 FEET


SECTION 20 PAGE 9

TRANSFER PAGE 279

SECTION 28 PAGE 28

SECTION 30 PAGE 30

29

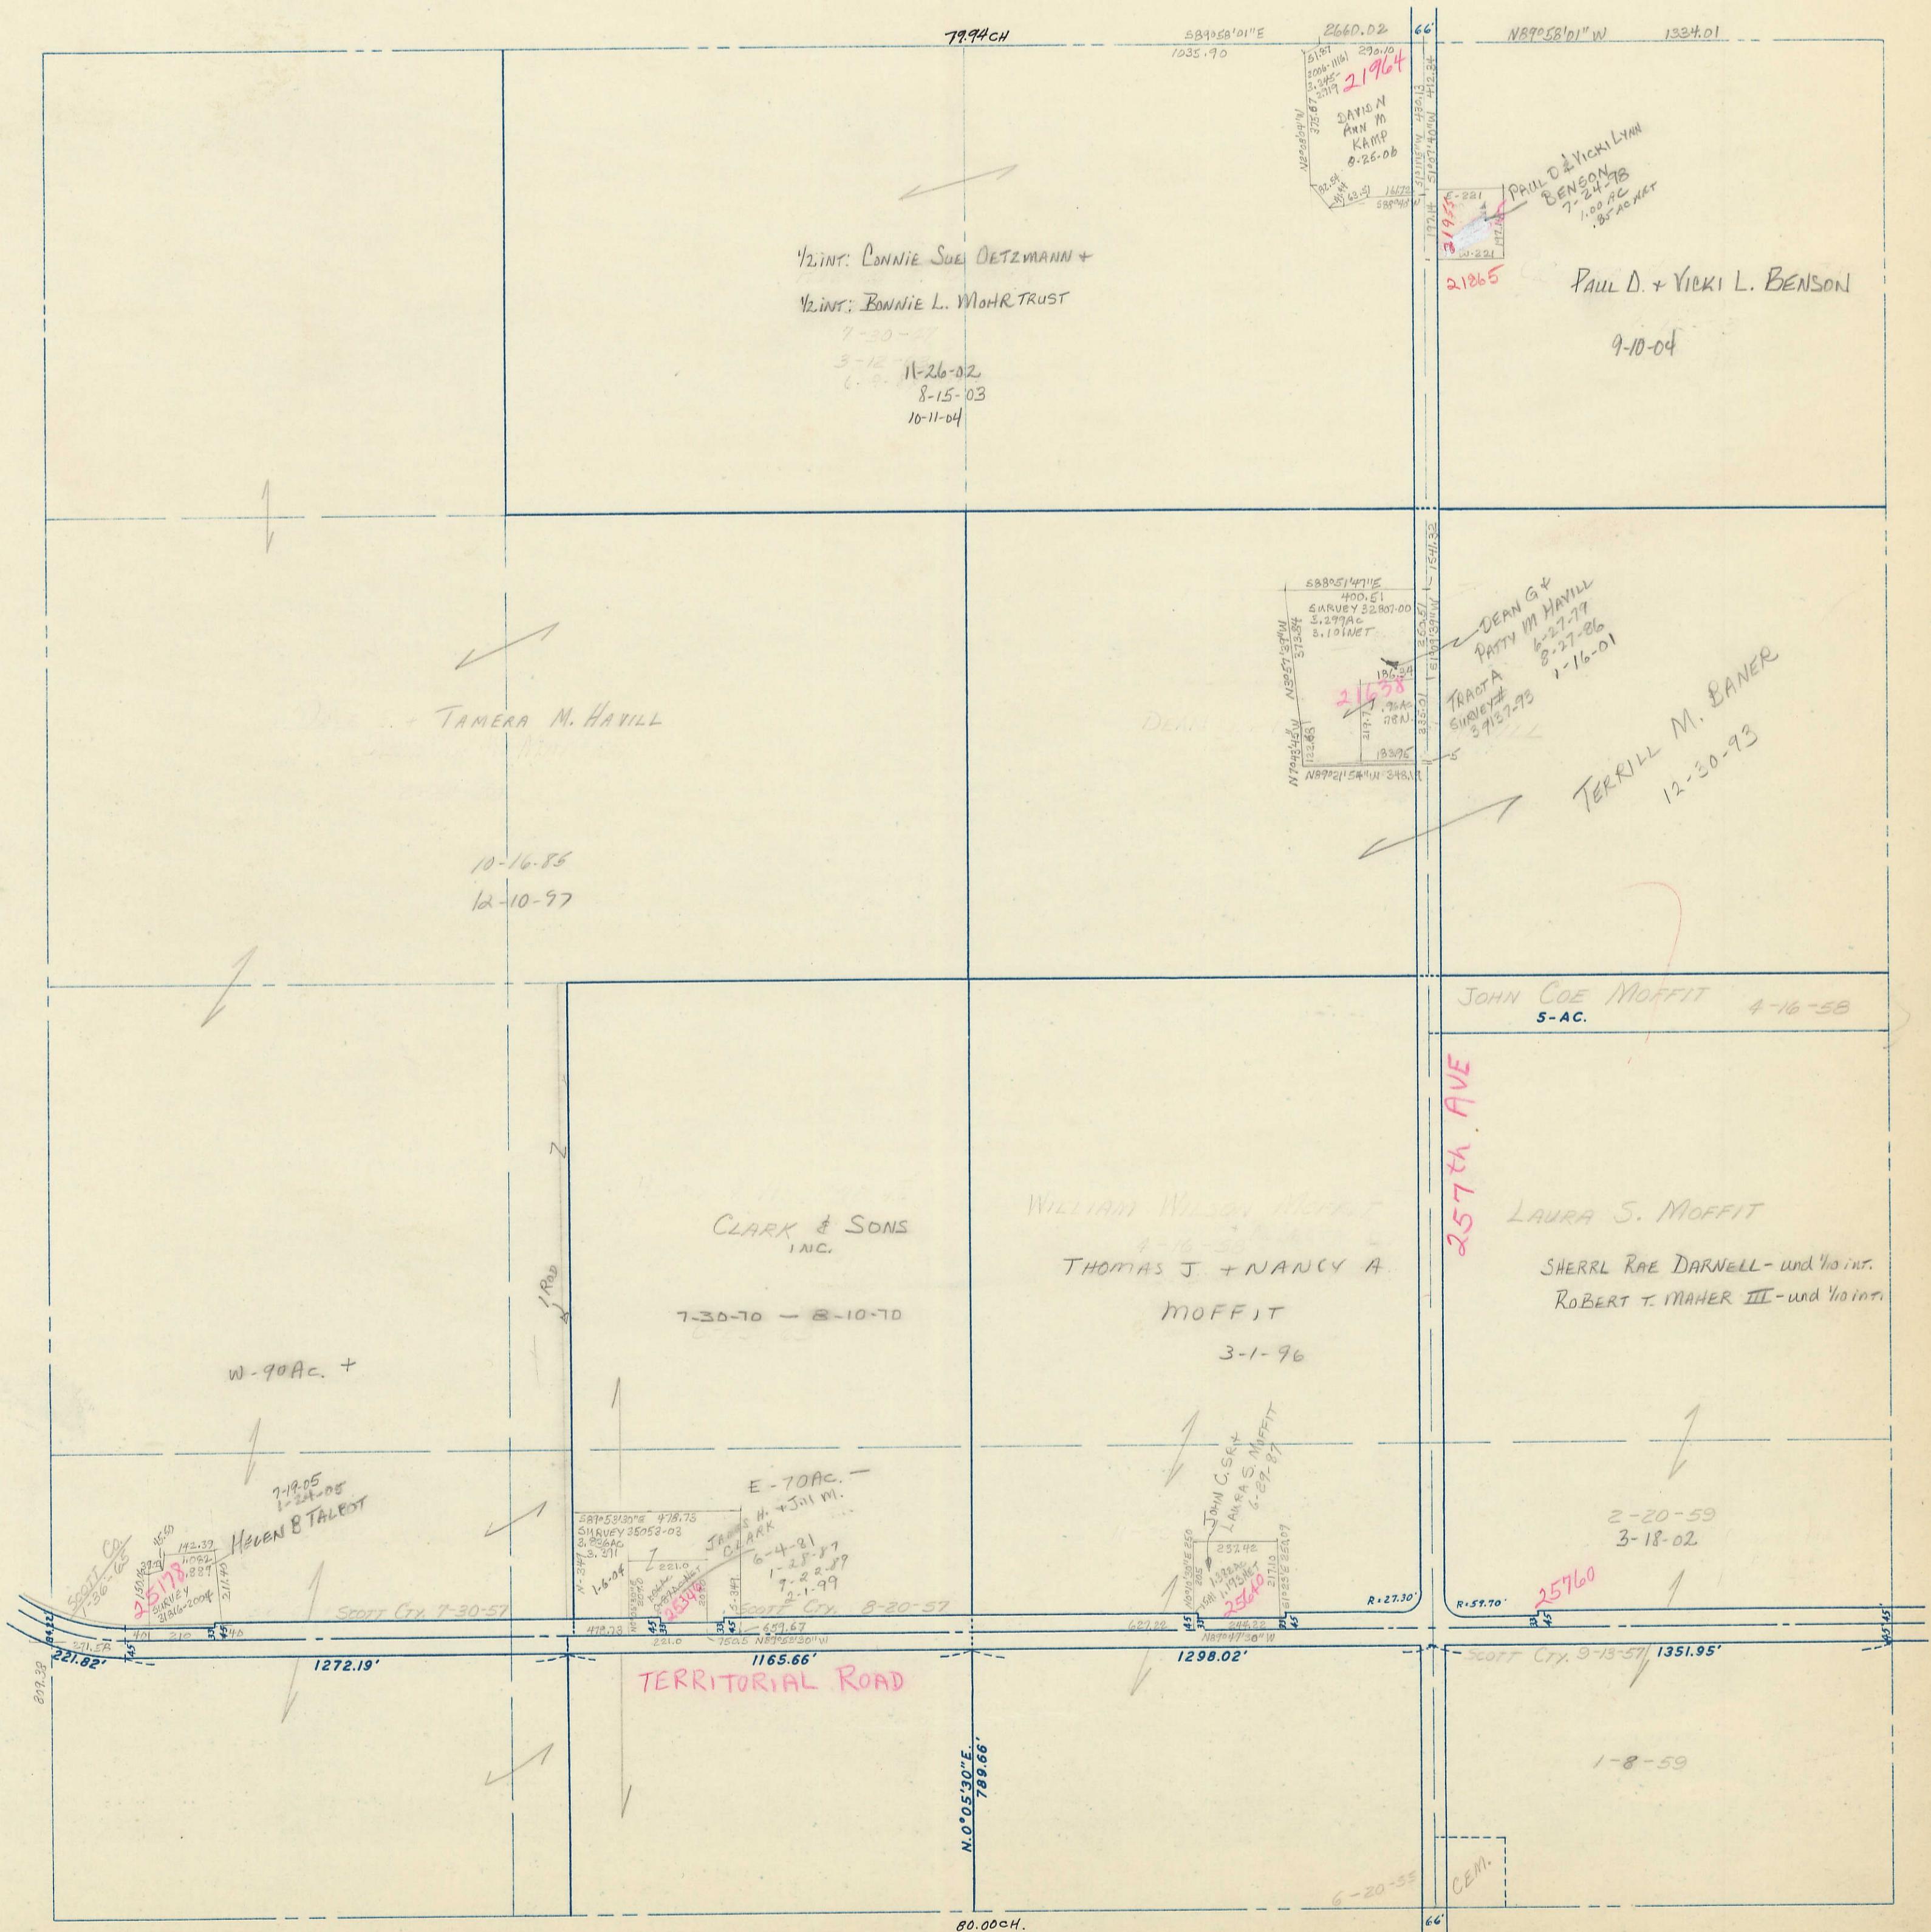

SECTION 32 PAGE 21