


SECTION 4  
TOWNSHIP 78 NORTH, RANGE 5 EAST,  
5<sup>TH</sup> PRINCIPAL MERIDIAN  
LE CLAIRE TOWNSHIP & PART TOWN  
SCOTT COUNTY, IOWA

TRANSFER PAGE 264

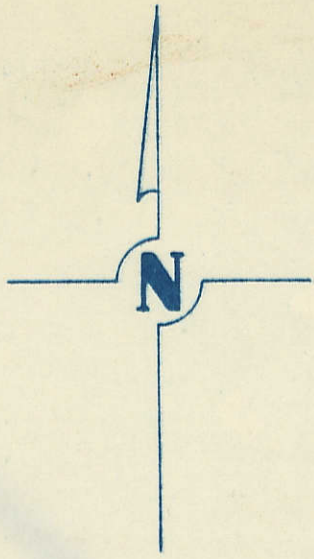


SCALE: 1 INCH = 330 FEET

SECTION 33 PAGE 22

SECTION 5 PAGE 28

SECTION 3 PAGE 26

Sec 4 Pt LeClaire Town

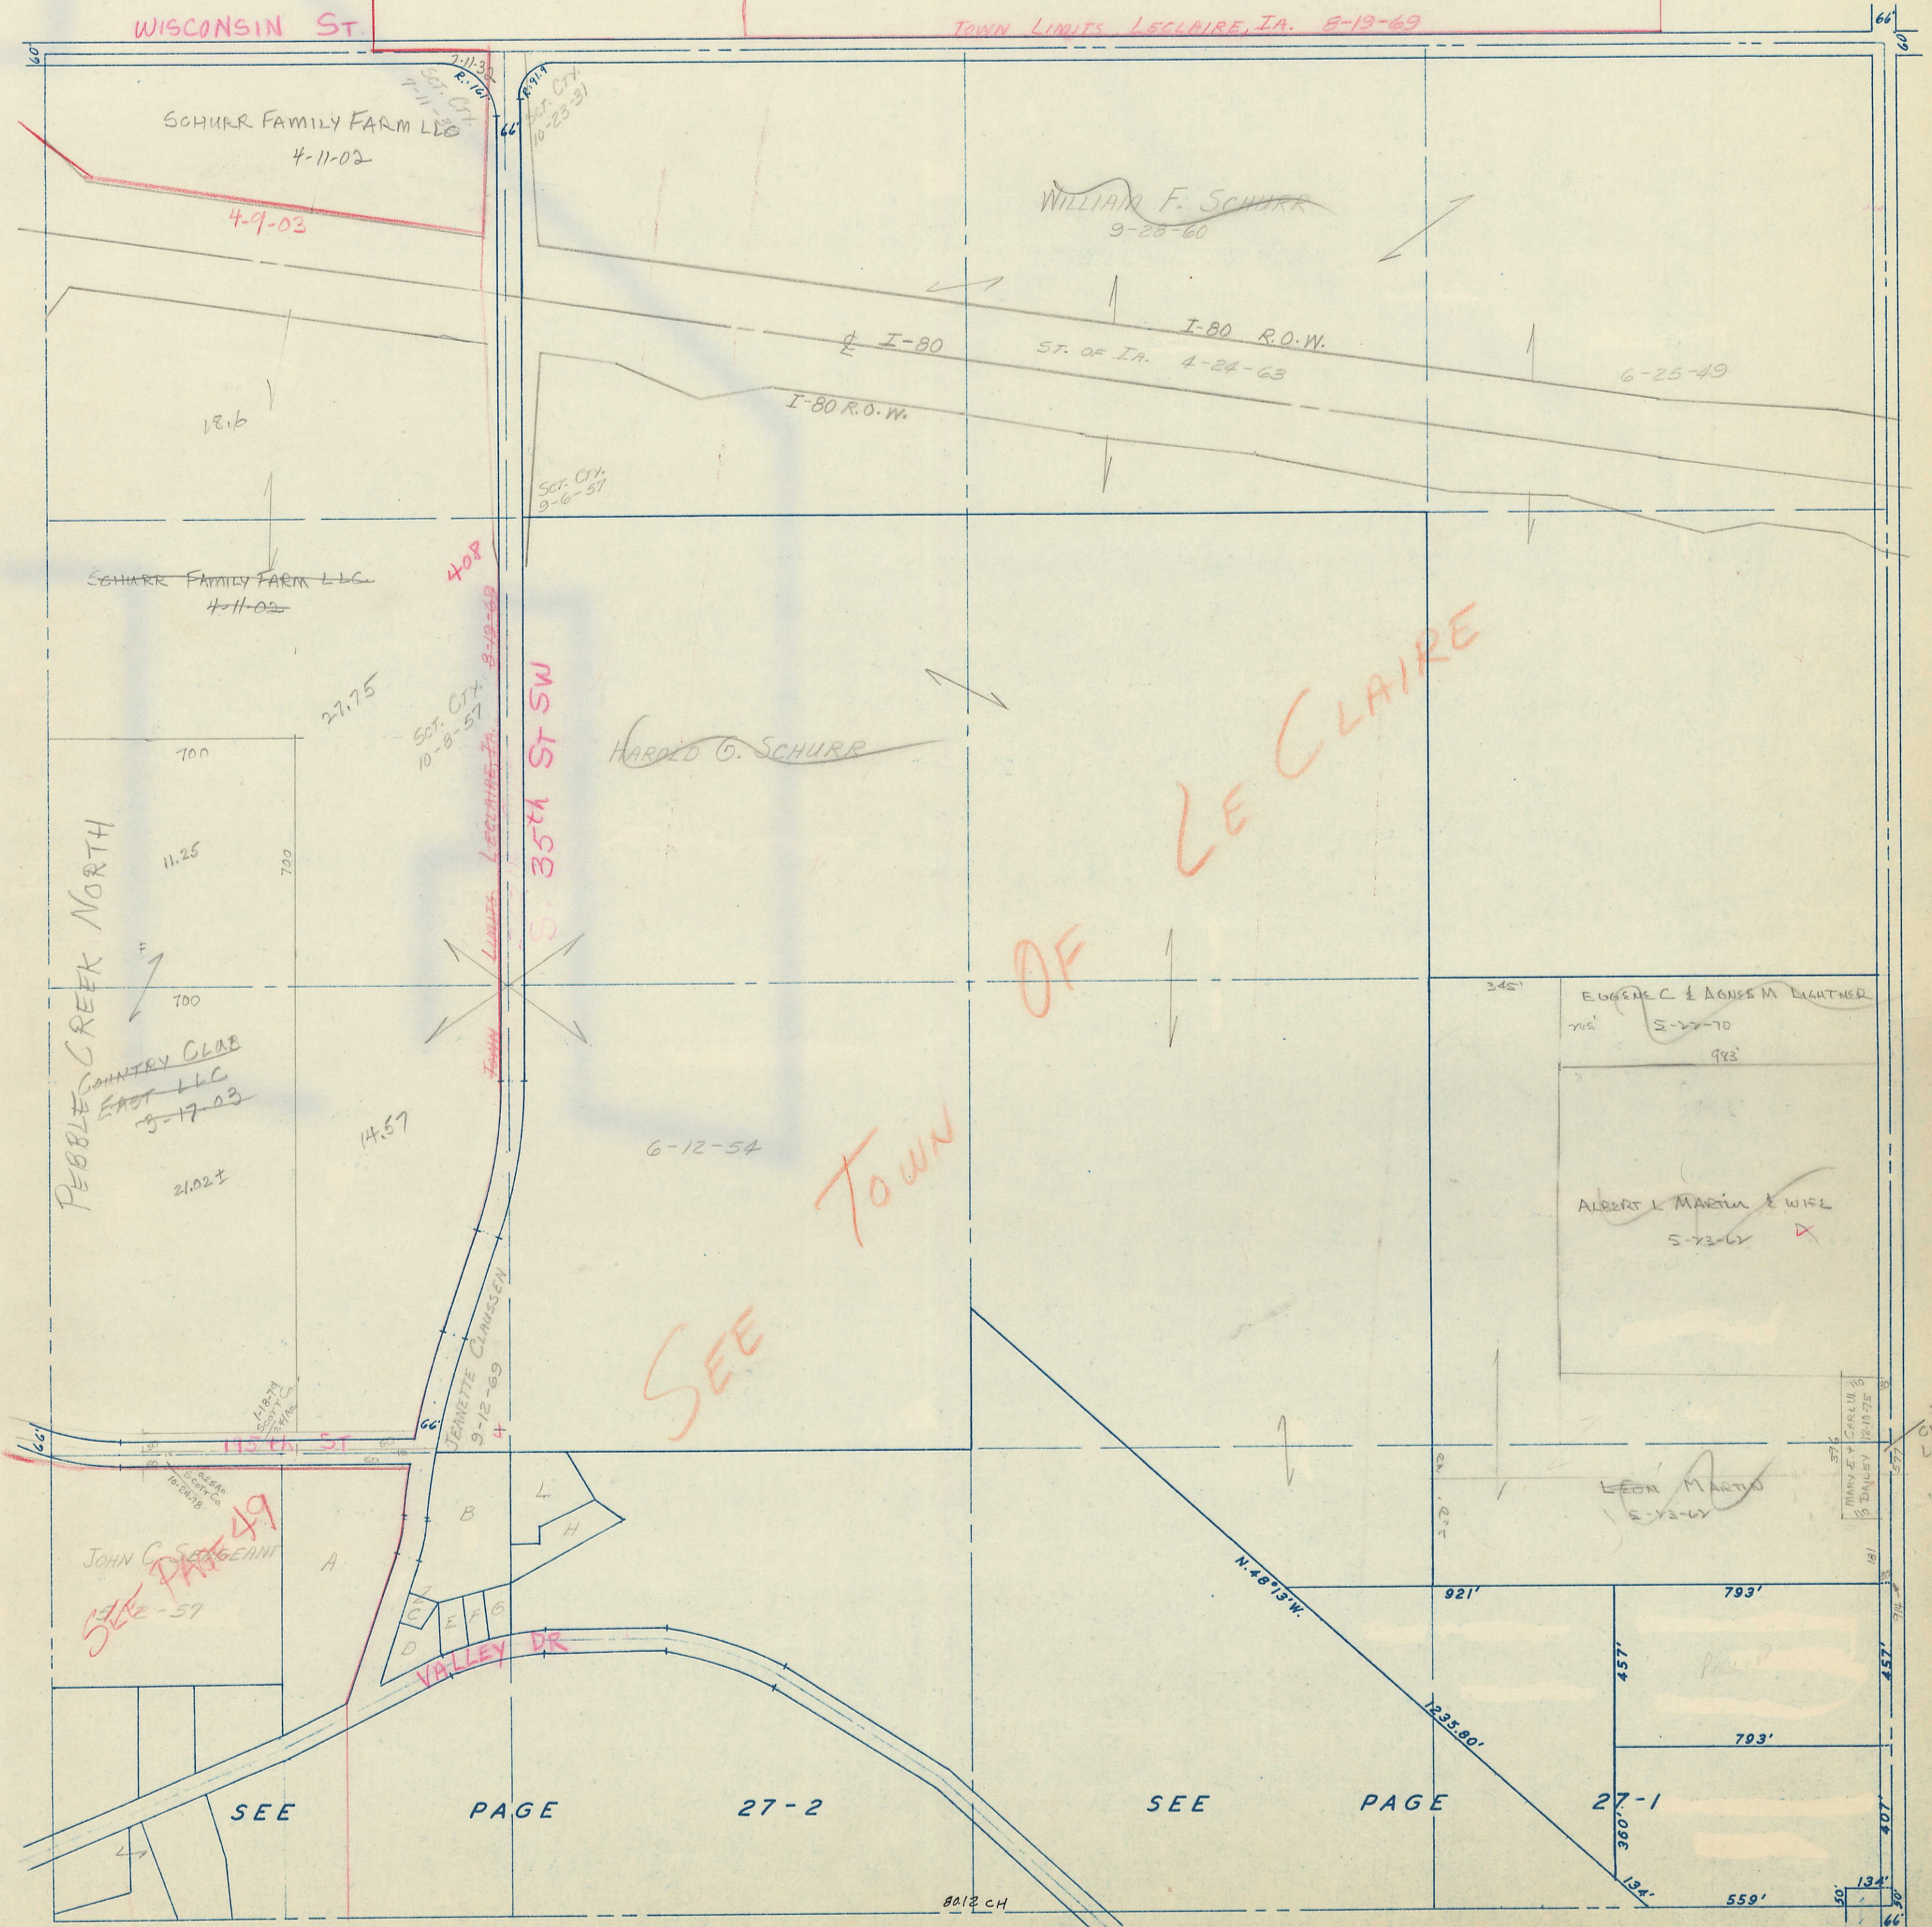

SECTION 9

PAGE 27-1  
27-2

30 x 577  
City of  
LeClaire  
1-27-76