

SECTION 12


Township 80-North; Range 1

EAST OF THE FIFTH PRINCIPAL MERIDIAN

SCOTT COUNTY, IOWA  
LIBERTY TOWNSHIP

NORTH


SCALE IN CHAINS

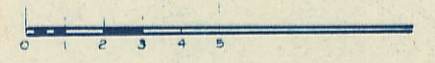

SCALE IN FEET



Transfer Page 297

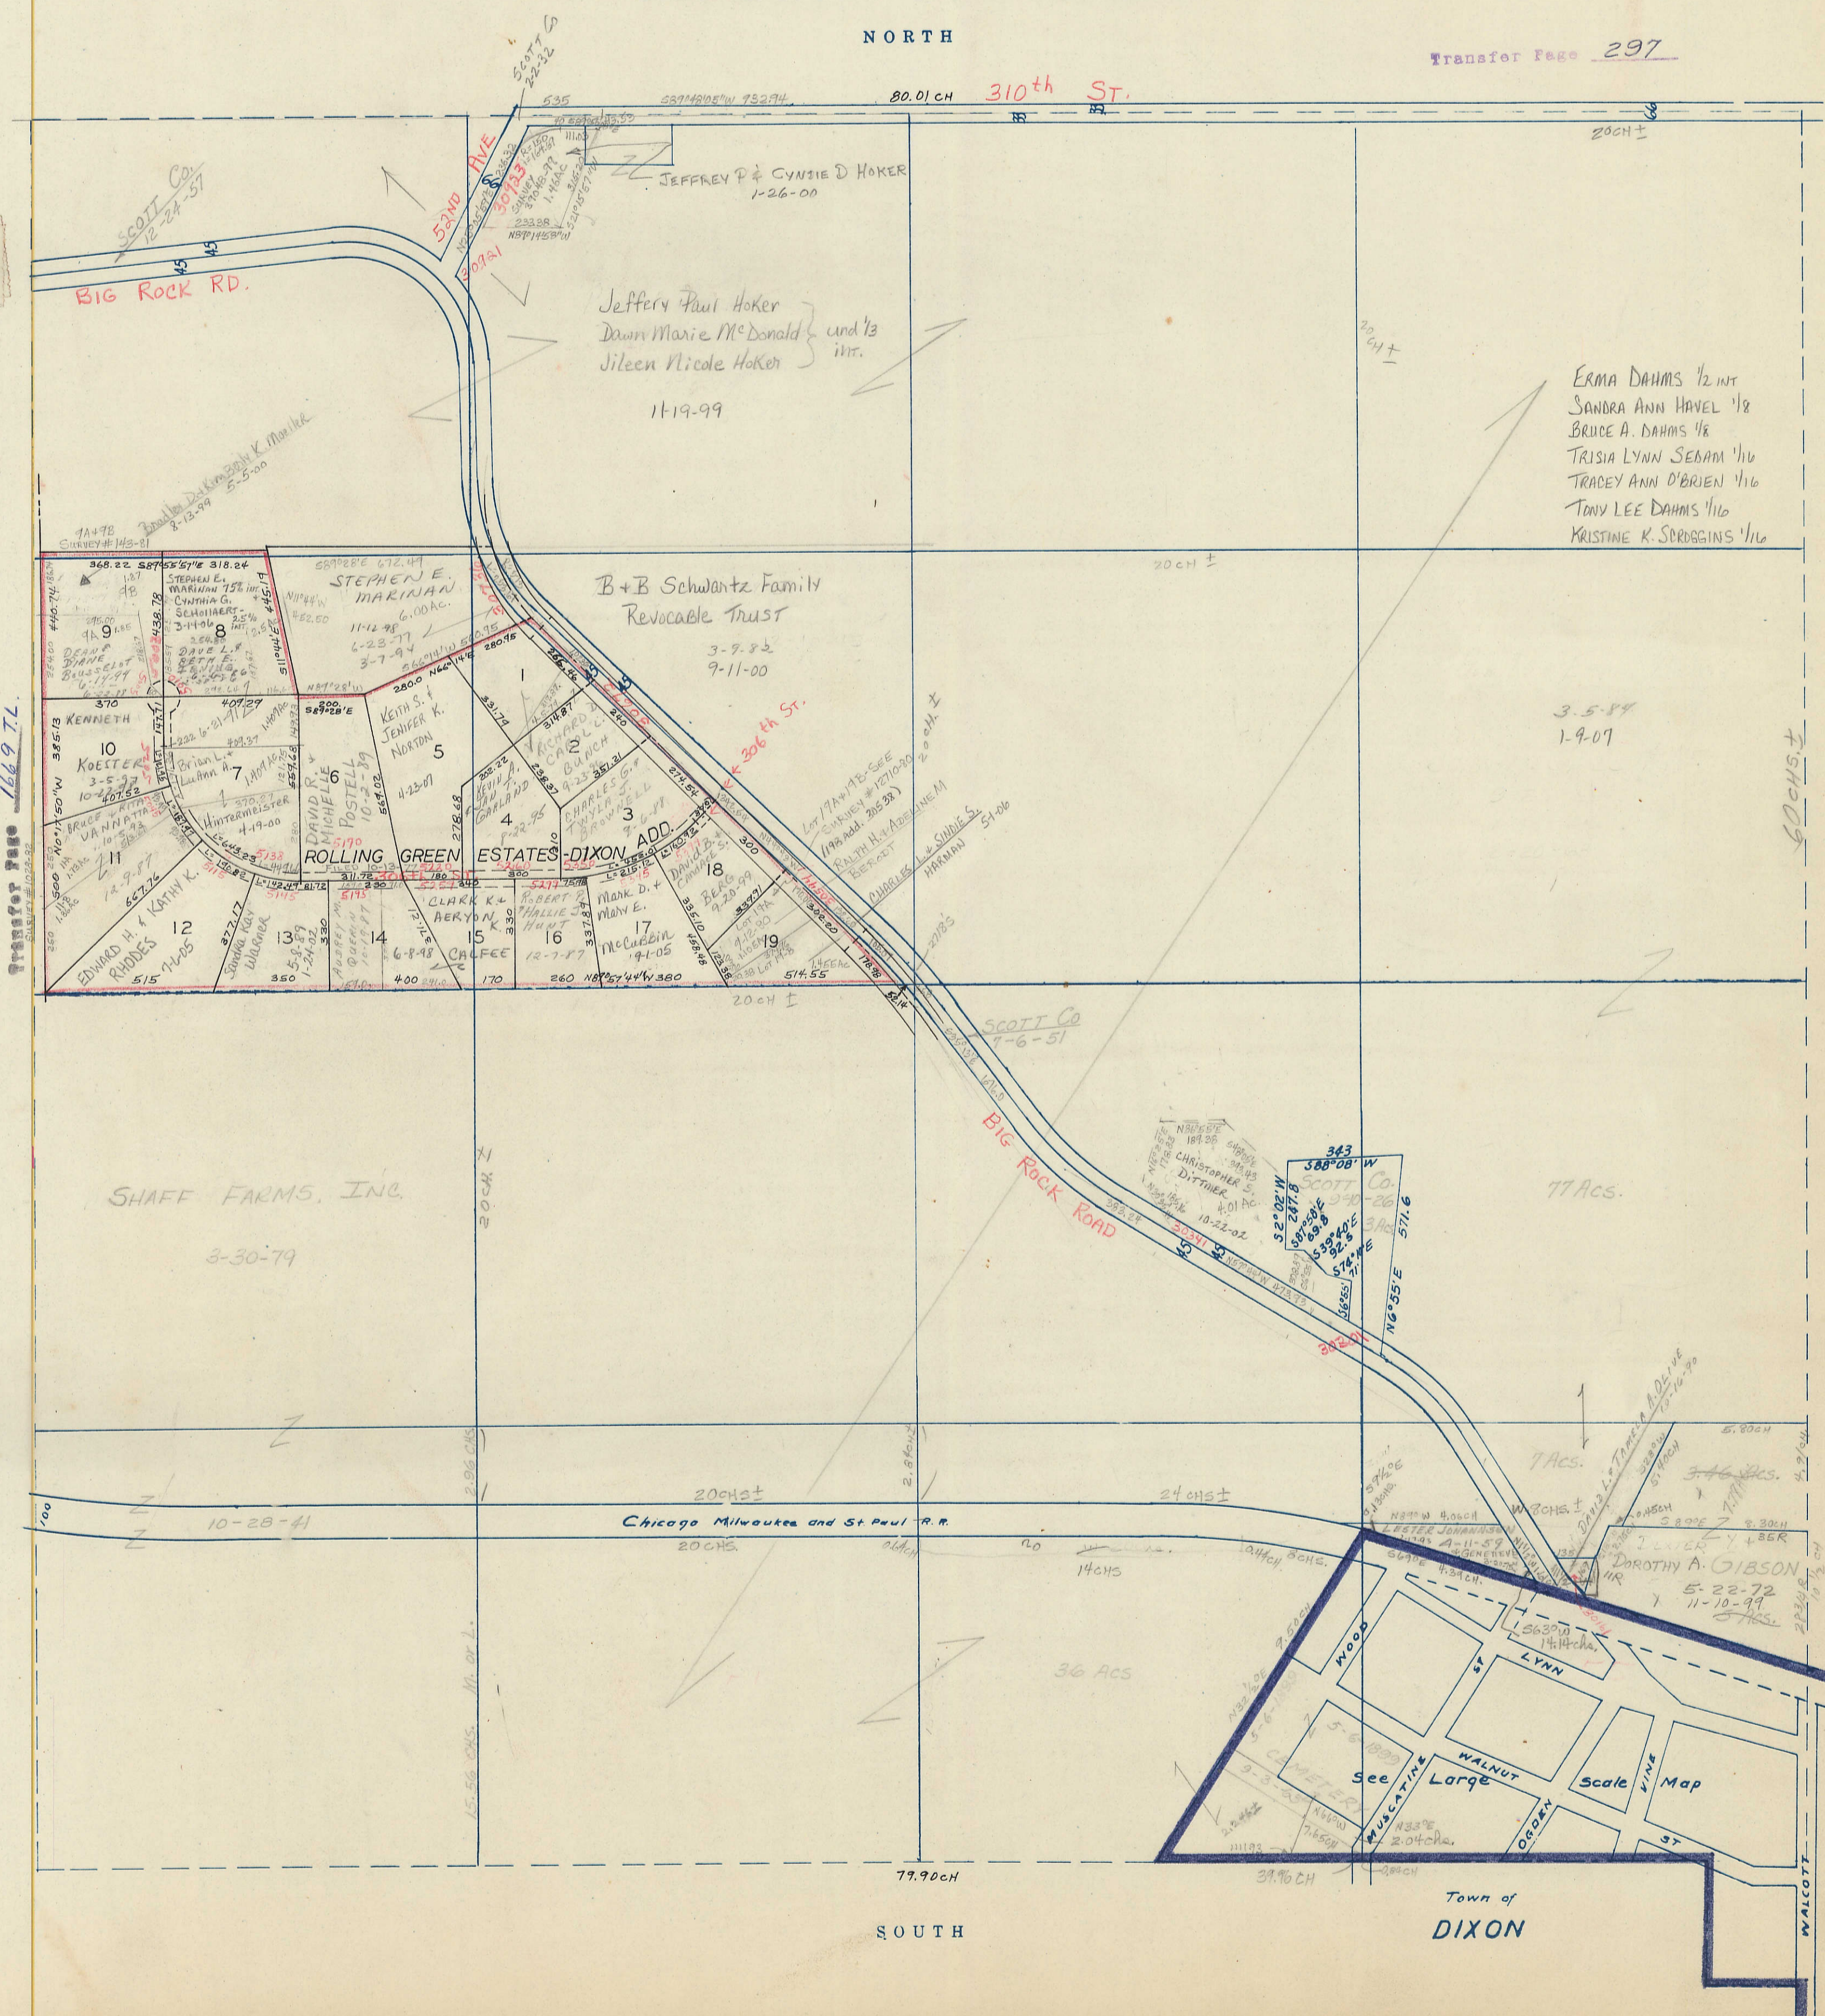

Transfer Page 1669 7 L

WEST

EAST

SOUTH

Town of DIXON