

SECTION 23


Township 80-North; Range 1

EAST OF THE FIFTH PRINCIPAL MERIDIAN


SCOTT COUNTY, IOWA  
LIBERTY TOWNSHIP

NORTH


SCALE IN CHAINS

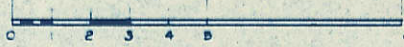

SCALE IN FEET

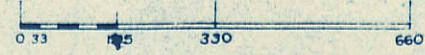

Transfer Page 308

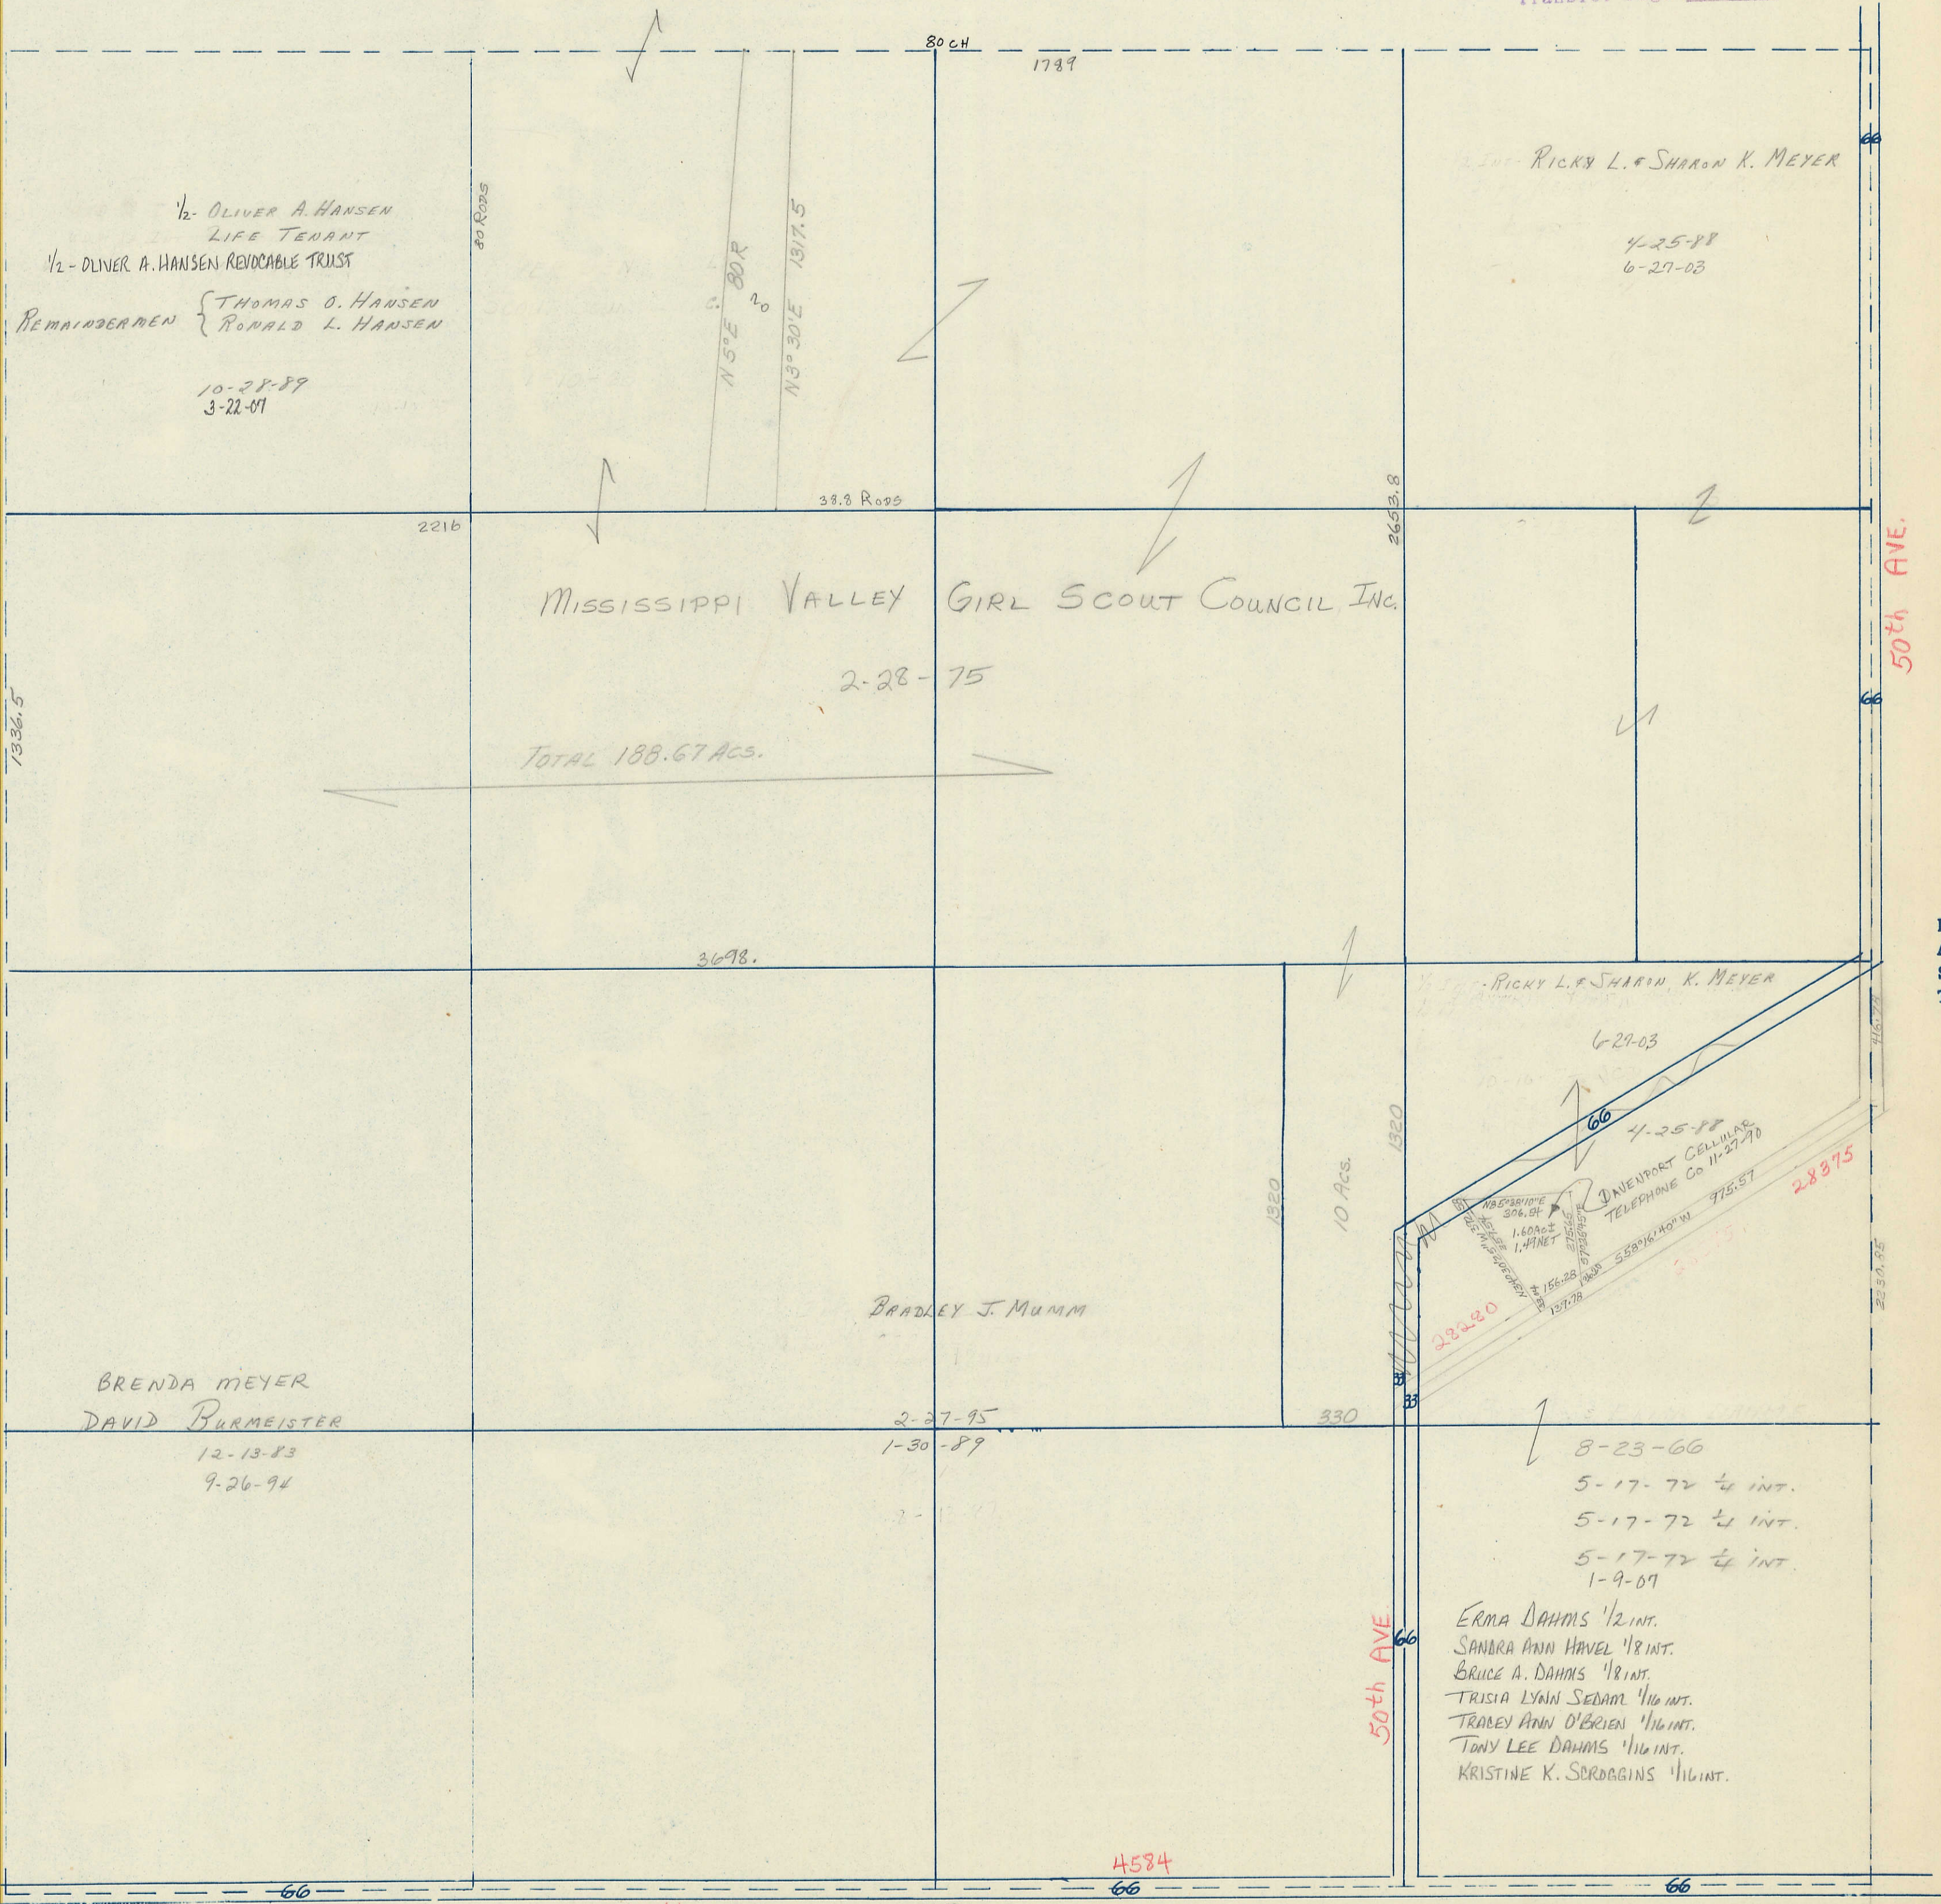

WEST

EAST

280th St.

SOUTH

4584

50th AVE

50th AVE