

SECTION 26


Township 80-North; Range 1

EAST OF THE FIFTH PRINCIPAL MERIDIAN


SCOTT COUNTY, IOWA
LIBERTY TOWNSHIP

NORTH

SCALE IN CHAINS

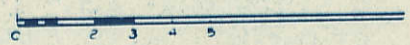

SCALE IN FEET

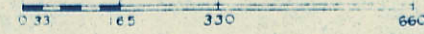


Transfer Page 311

280th St.

19.78 CH

280th St.

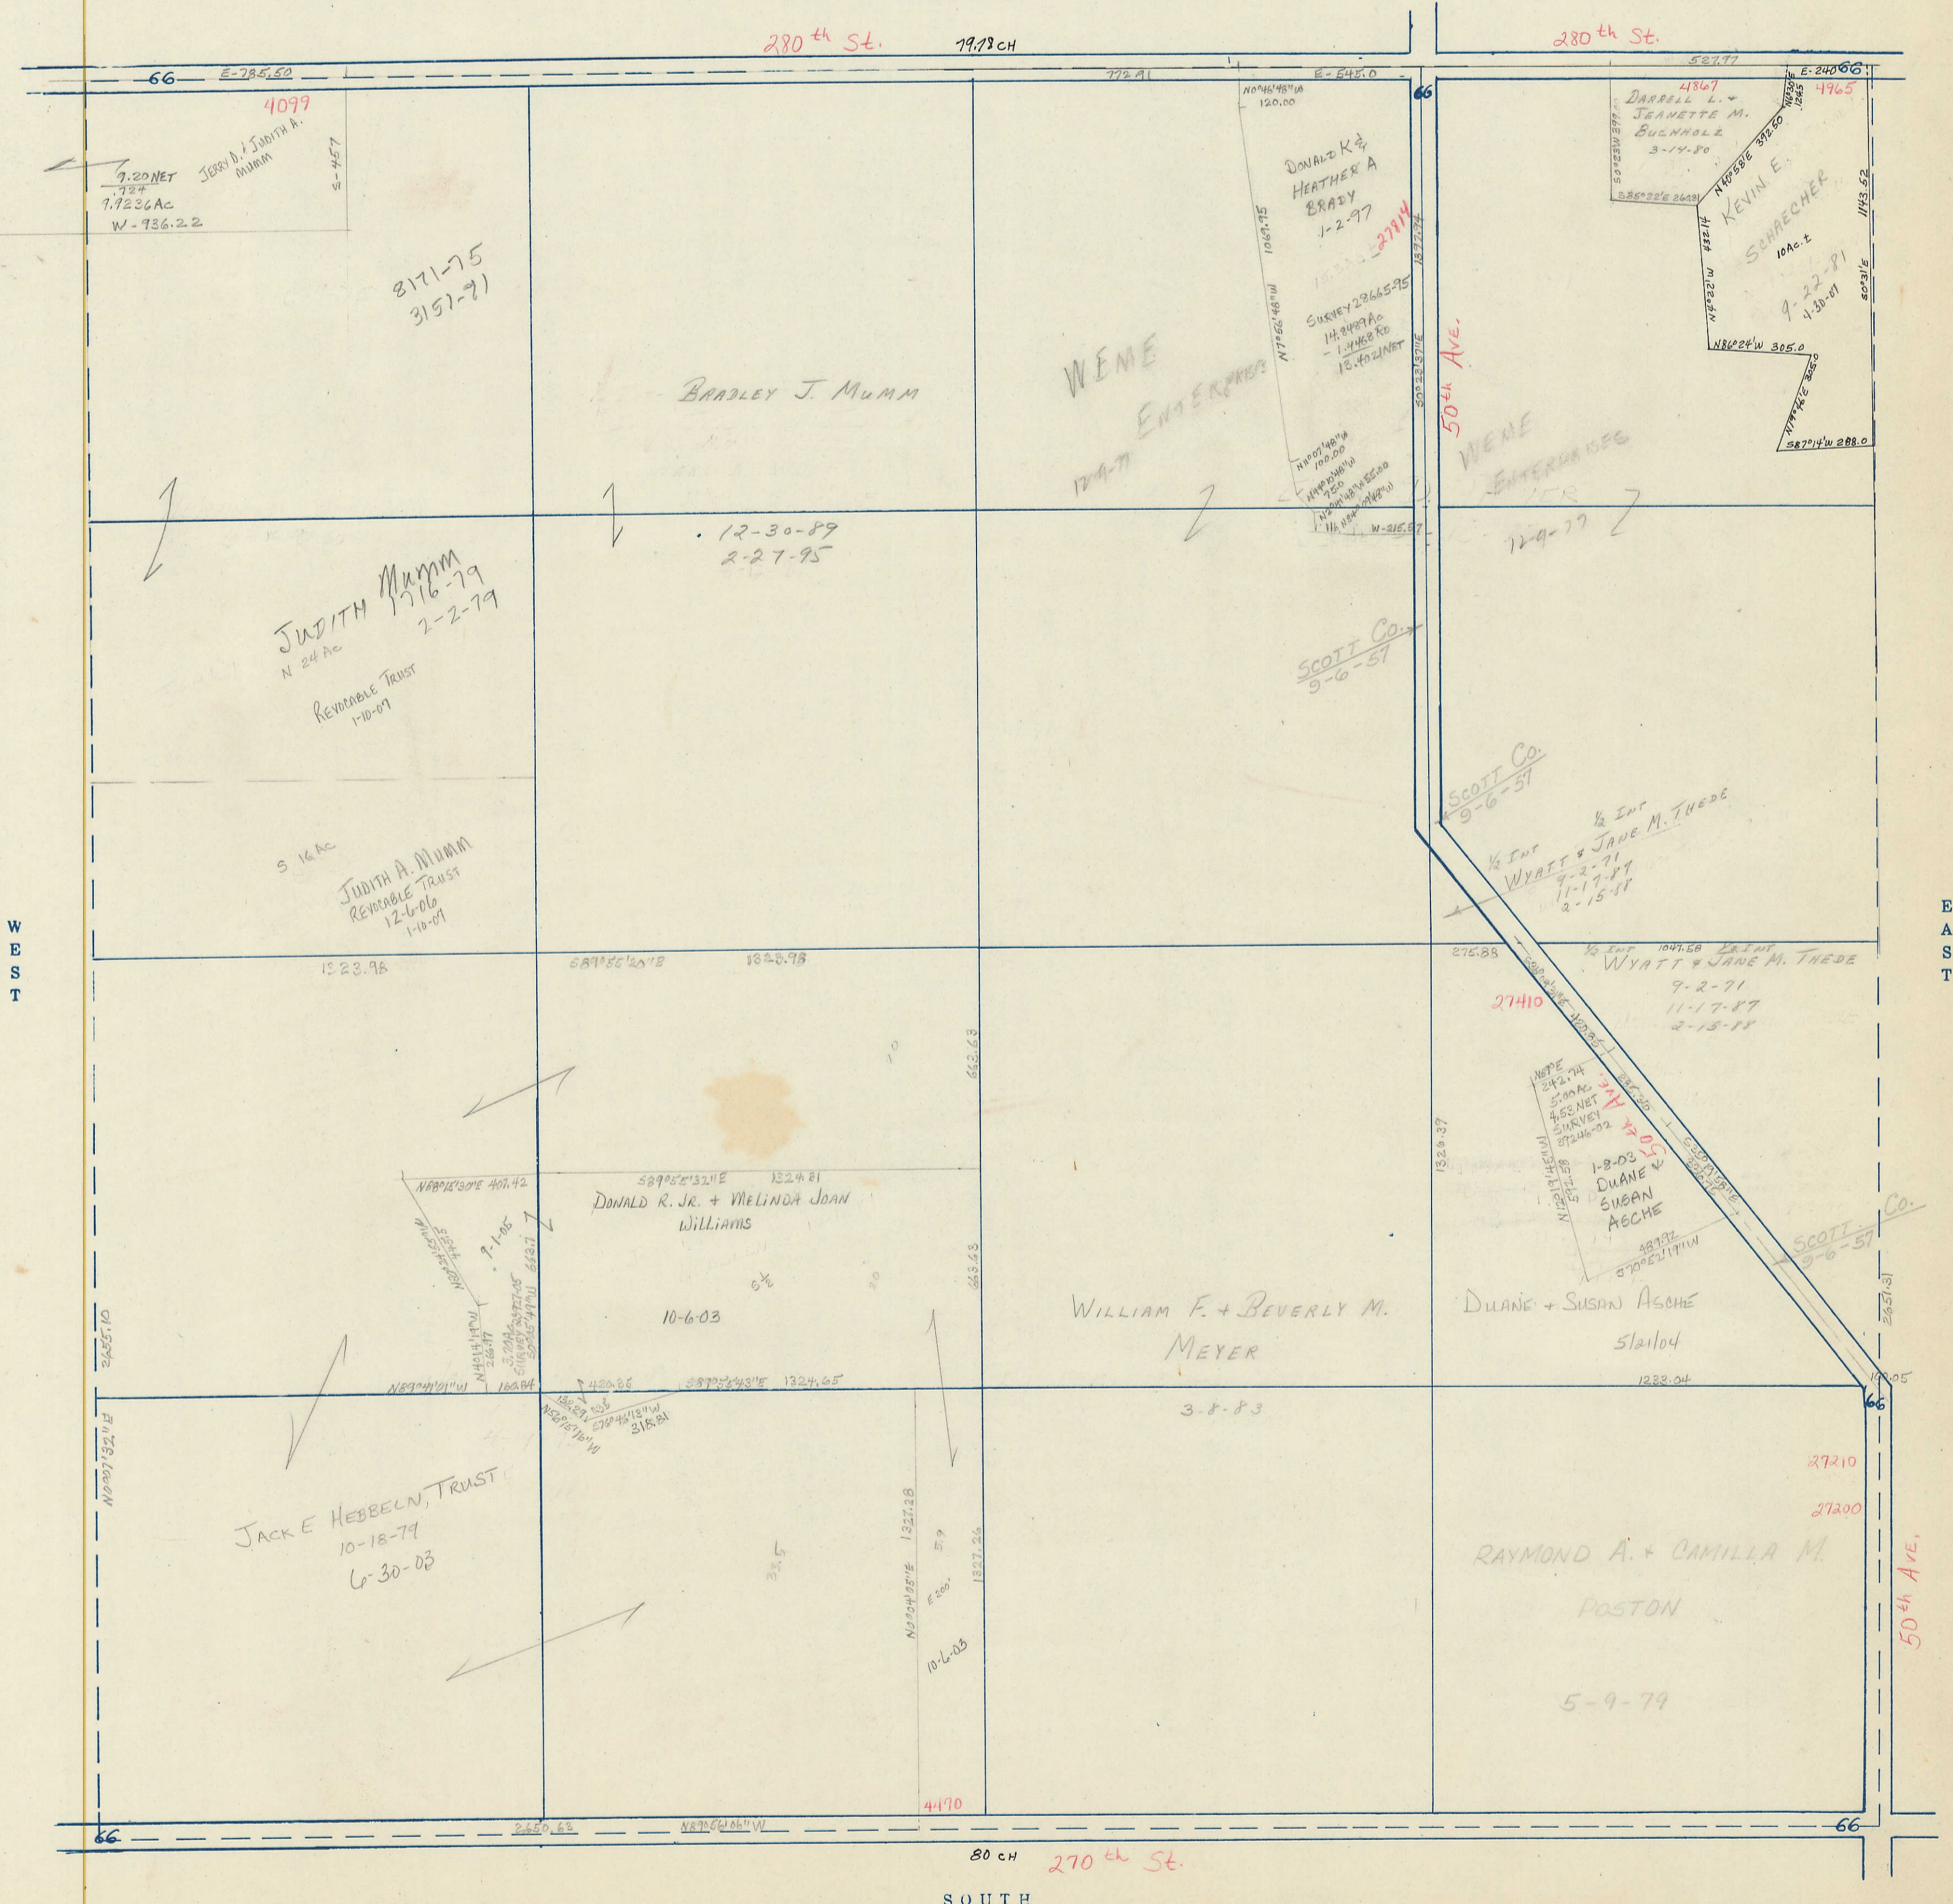

WEST

EAST

80 CH 270th St.

SOUTH