

SECTION  
2


SCALE IN CHAINS



Township 80-North; Range 1

EAST OF THE FIFTH PRINCIPAL MERIDIAN

SCALE IN FEET

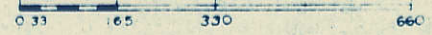


SCOTT COUNTY, IOWA  
LIBERTY TOWNSHIP

Transfer Page 287

NORTH

WEST

EAST

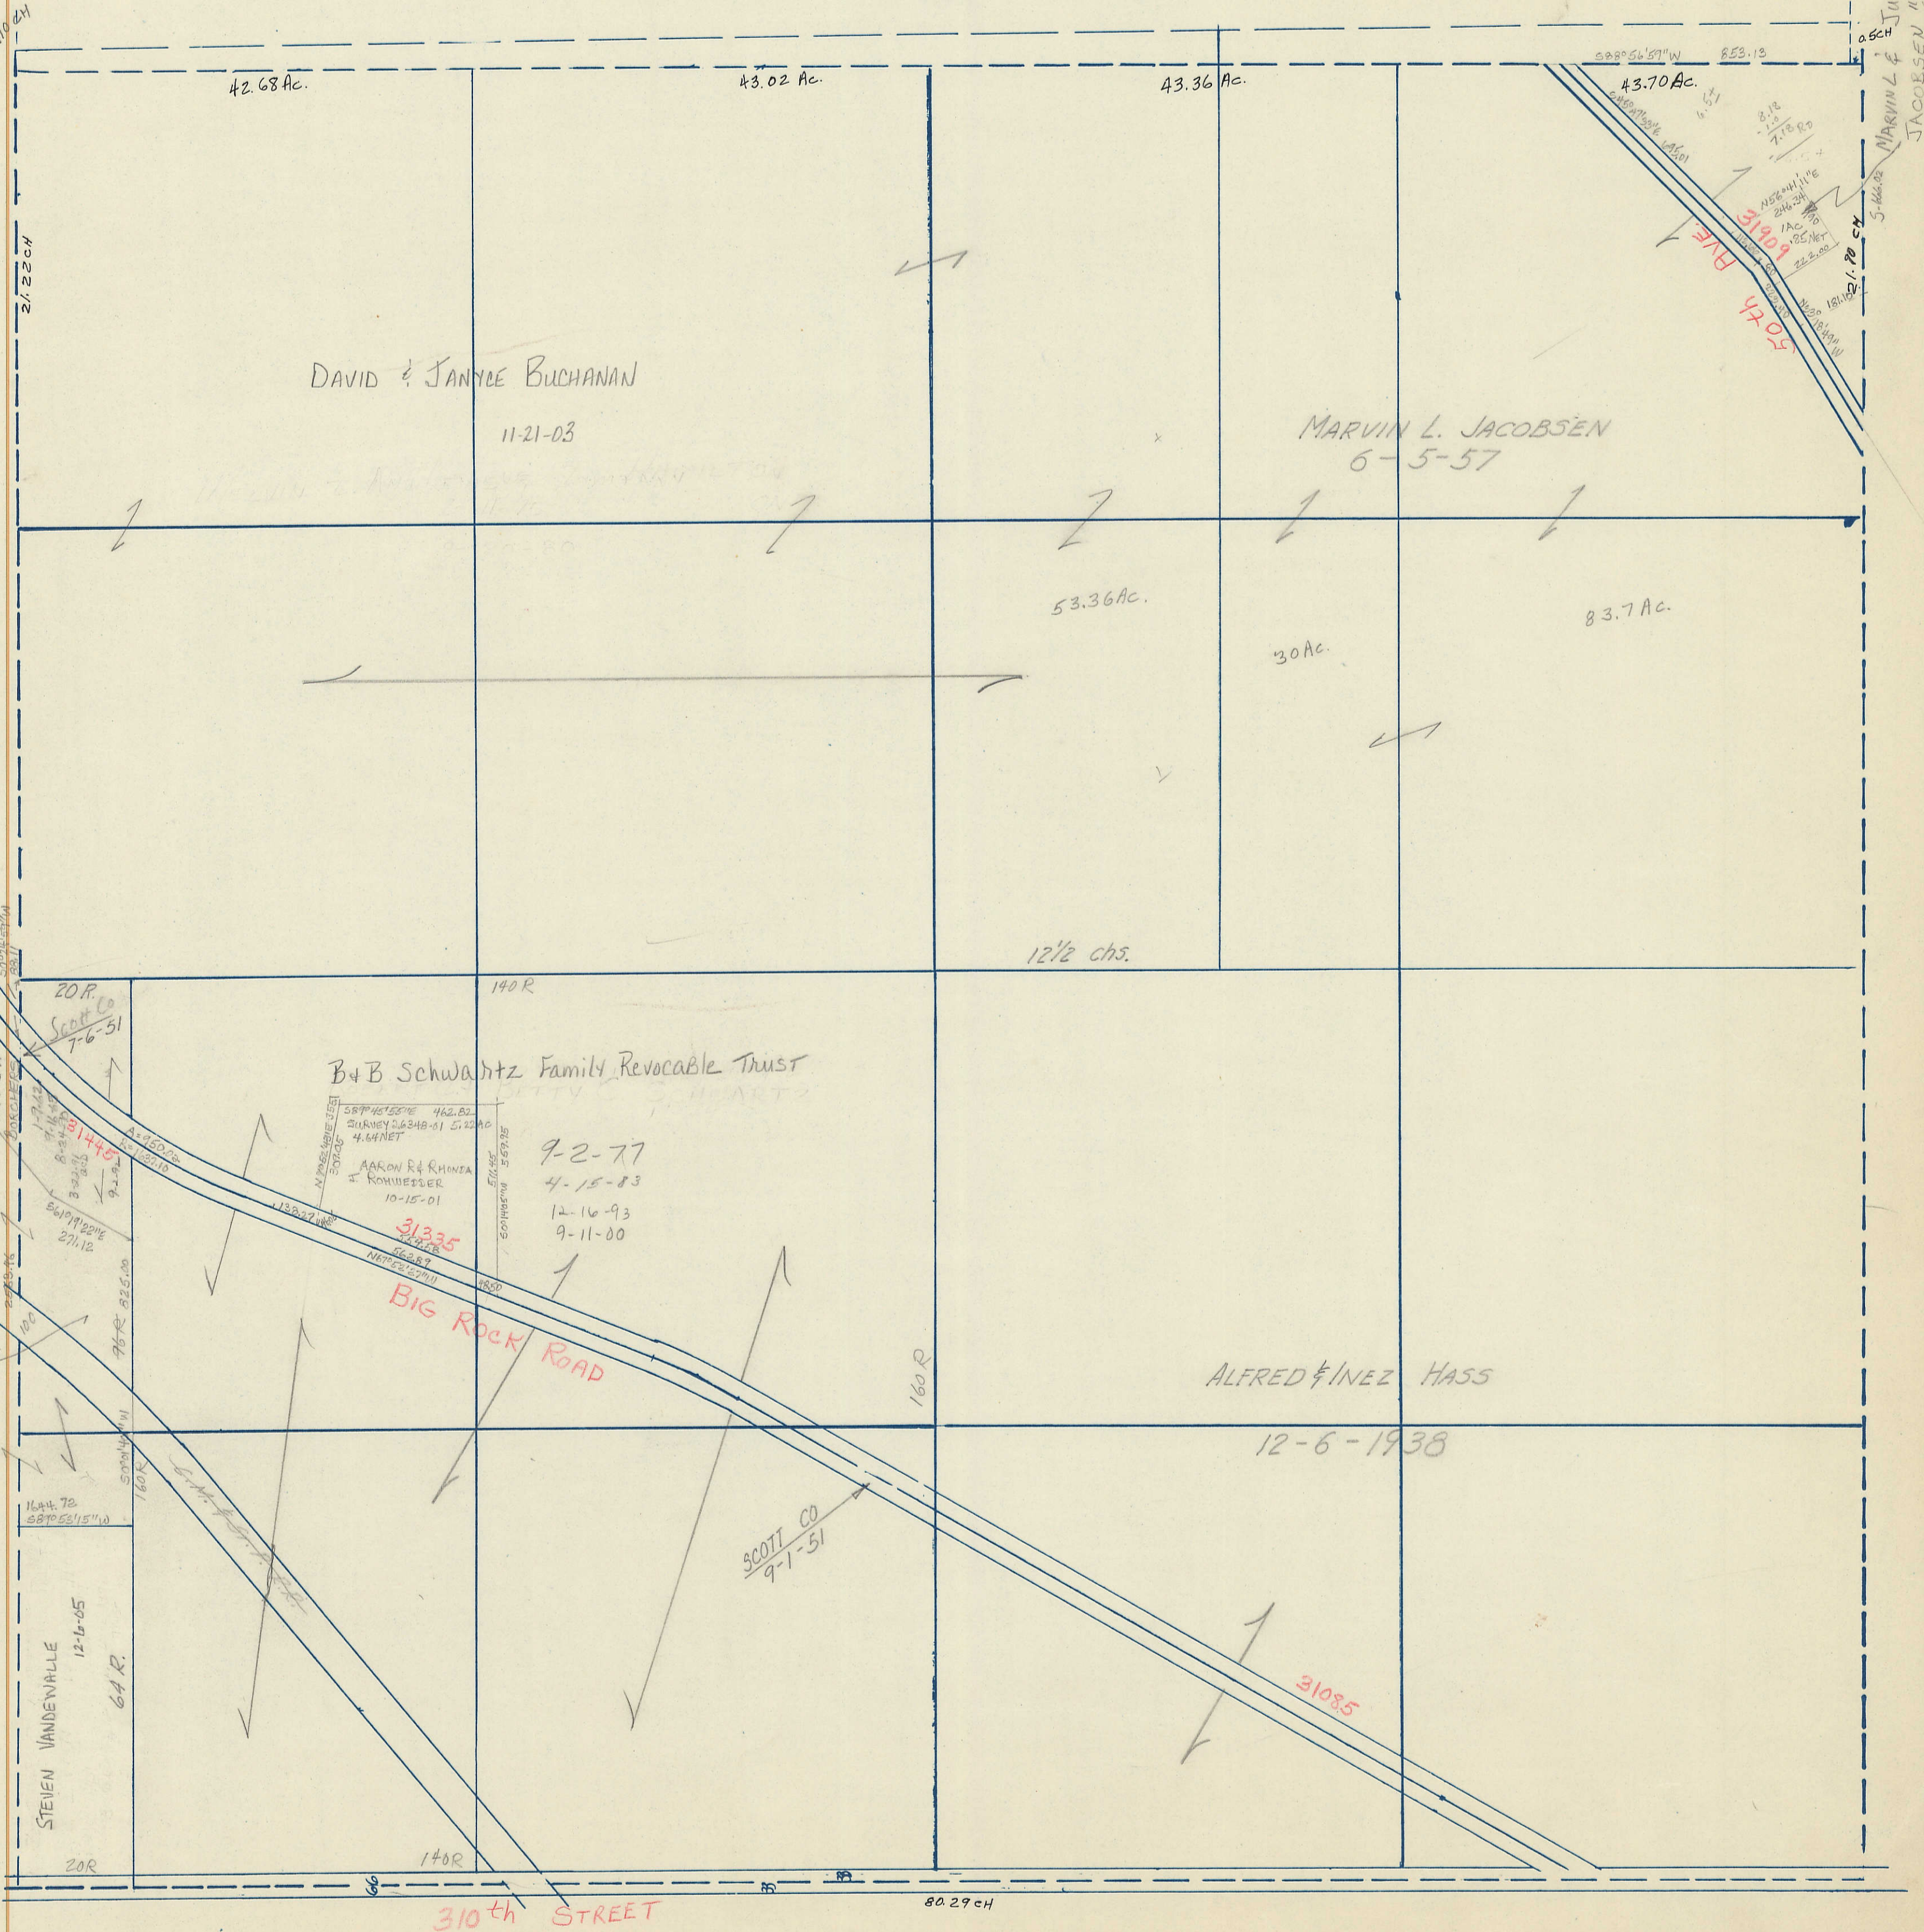

42.68 Ac.

43.02 Ac.

43.36 Ac.

43.70 Ac.

DAVID & JANICE BUCHANAN

11-21-03

MARVIN L. JACOBSEN  
6-5-57

53.36 Ac.

30 Ac.

83.7 Ac.

12 1/2 chs.

B+B Schwartz Family Revocable Trust

9-2-77

4-15-83

12-16-93

9-11-00

BIG ROCK ROAD

ALFRED & INEZ HASS

12-6-1938

SCOTT CO  
9-1-51

31085

310th STREET

SOUTH

MARVIN L. & JULIANNE  
JACOBSEN 11-16-87  
6-5-57