

SECTION
31


SCALE IN CHAINS



Township 80-North; Range 1

EAST OF THE FIFTH PRINCIPAL MERIDIAN

SCALE IN FEET

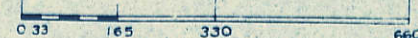


SCOTT COUNTY, IOWA

LIBERTY TOWNSHIP

NORTH

Transfer Page 316

270th St.

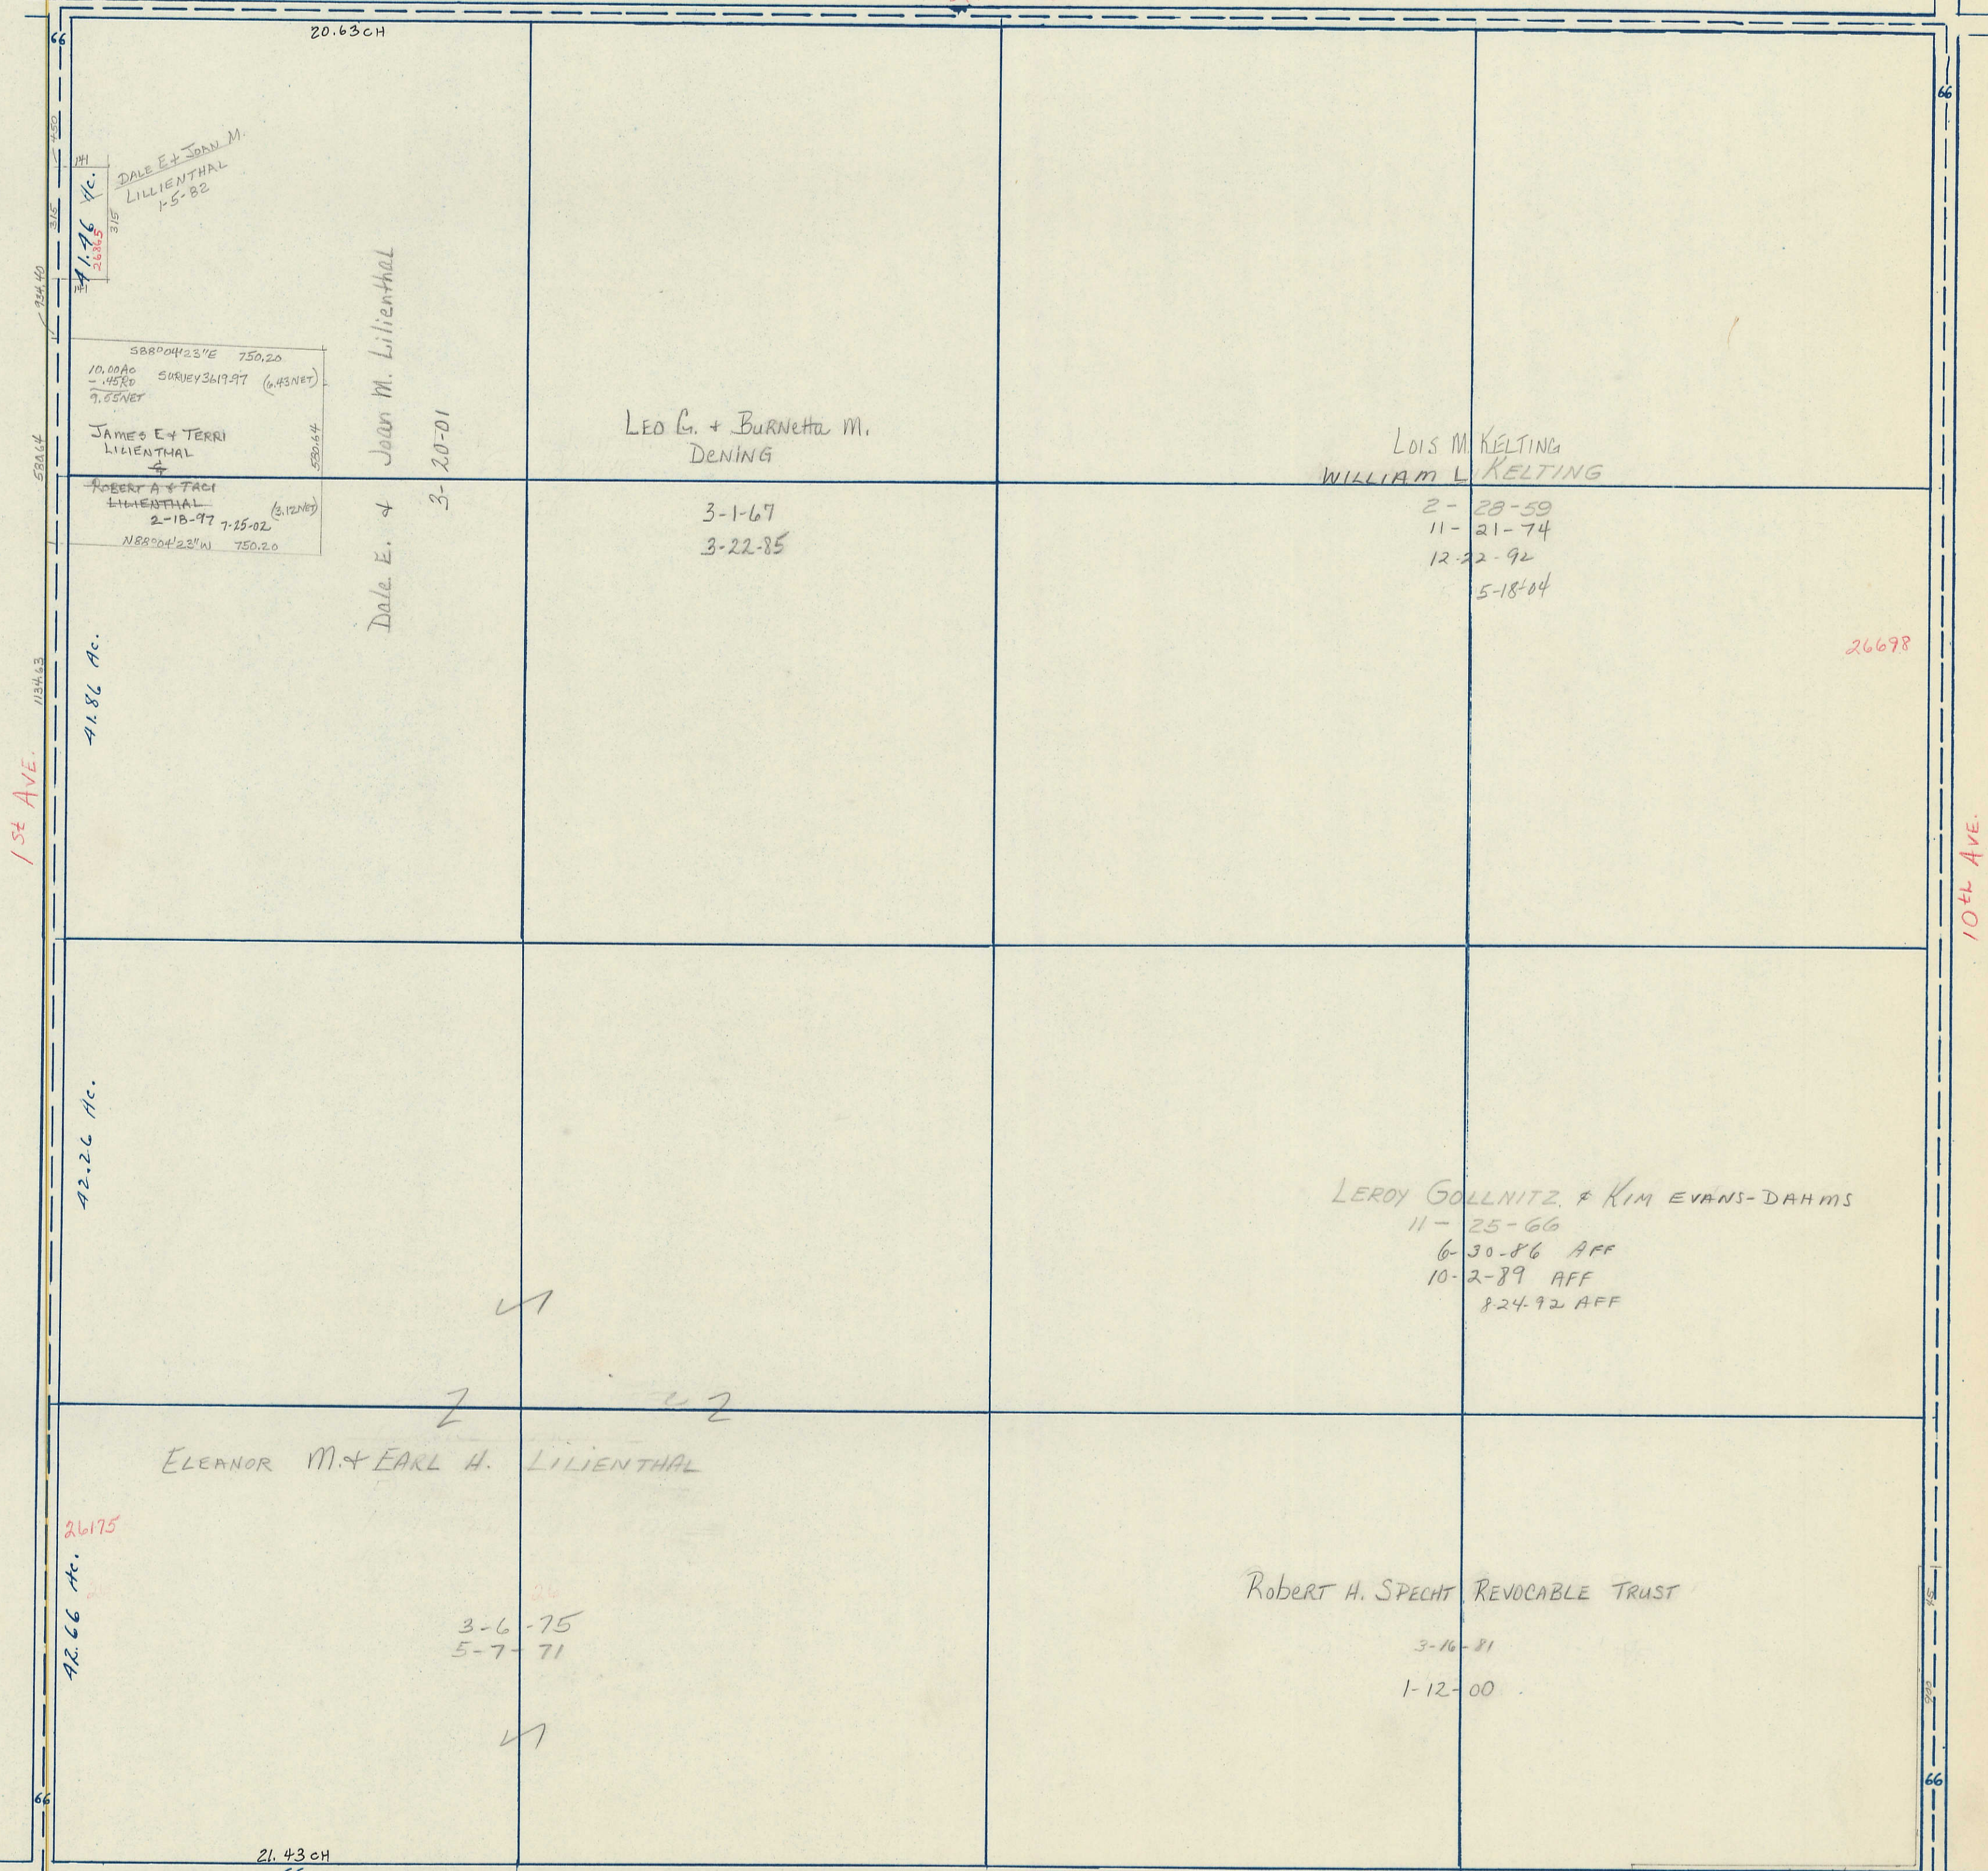

260th St.

SOUTH

SCOTT CO.
3-4-76