

SECTION 32

Township 80-North; Range 1


EAST OF THE FIFTH PRINCIPAL MERIDIAN

SCOTT COUNTY, IOWA
LIBERTY TOWNSHIP

SCALE IN CHAINS



SCALE IN FEET

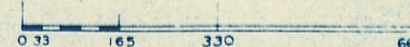

NORTH

270th St.
79.61ch





Transfer Page 317

WEST

10th AVE.

EAST

20th AVE.

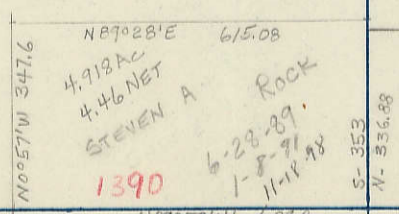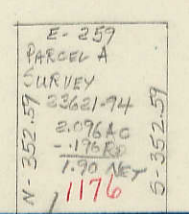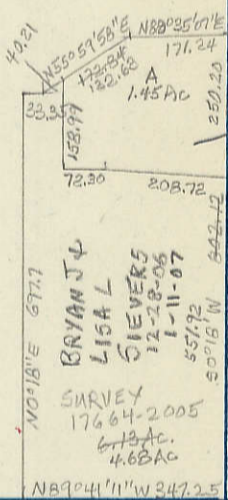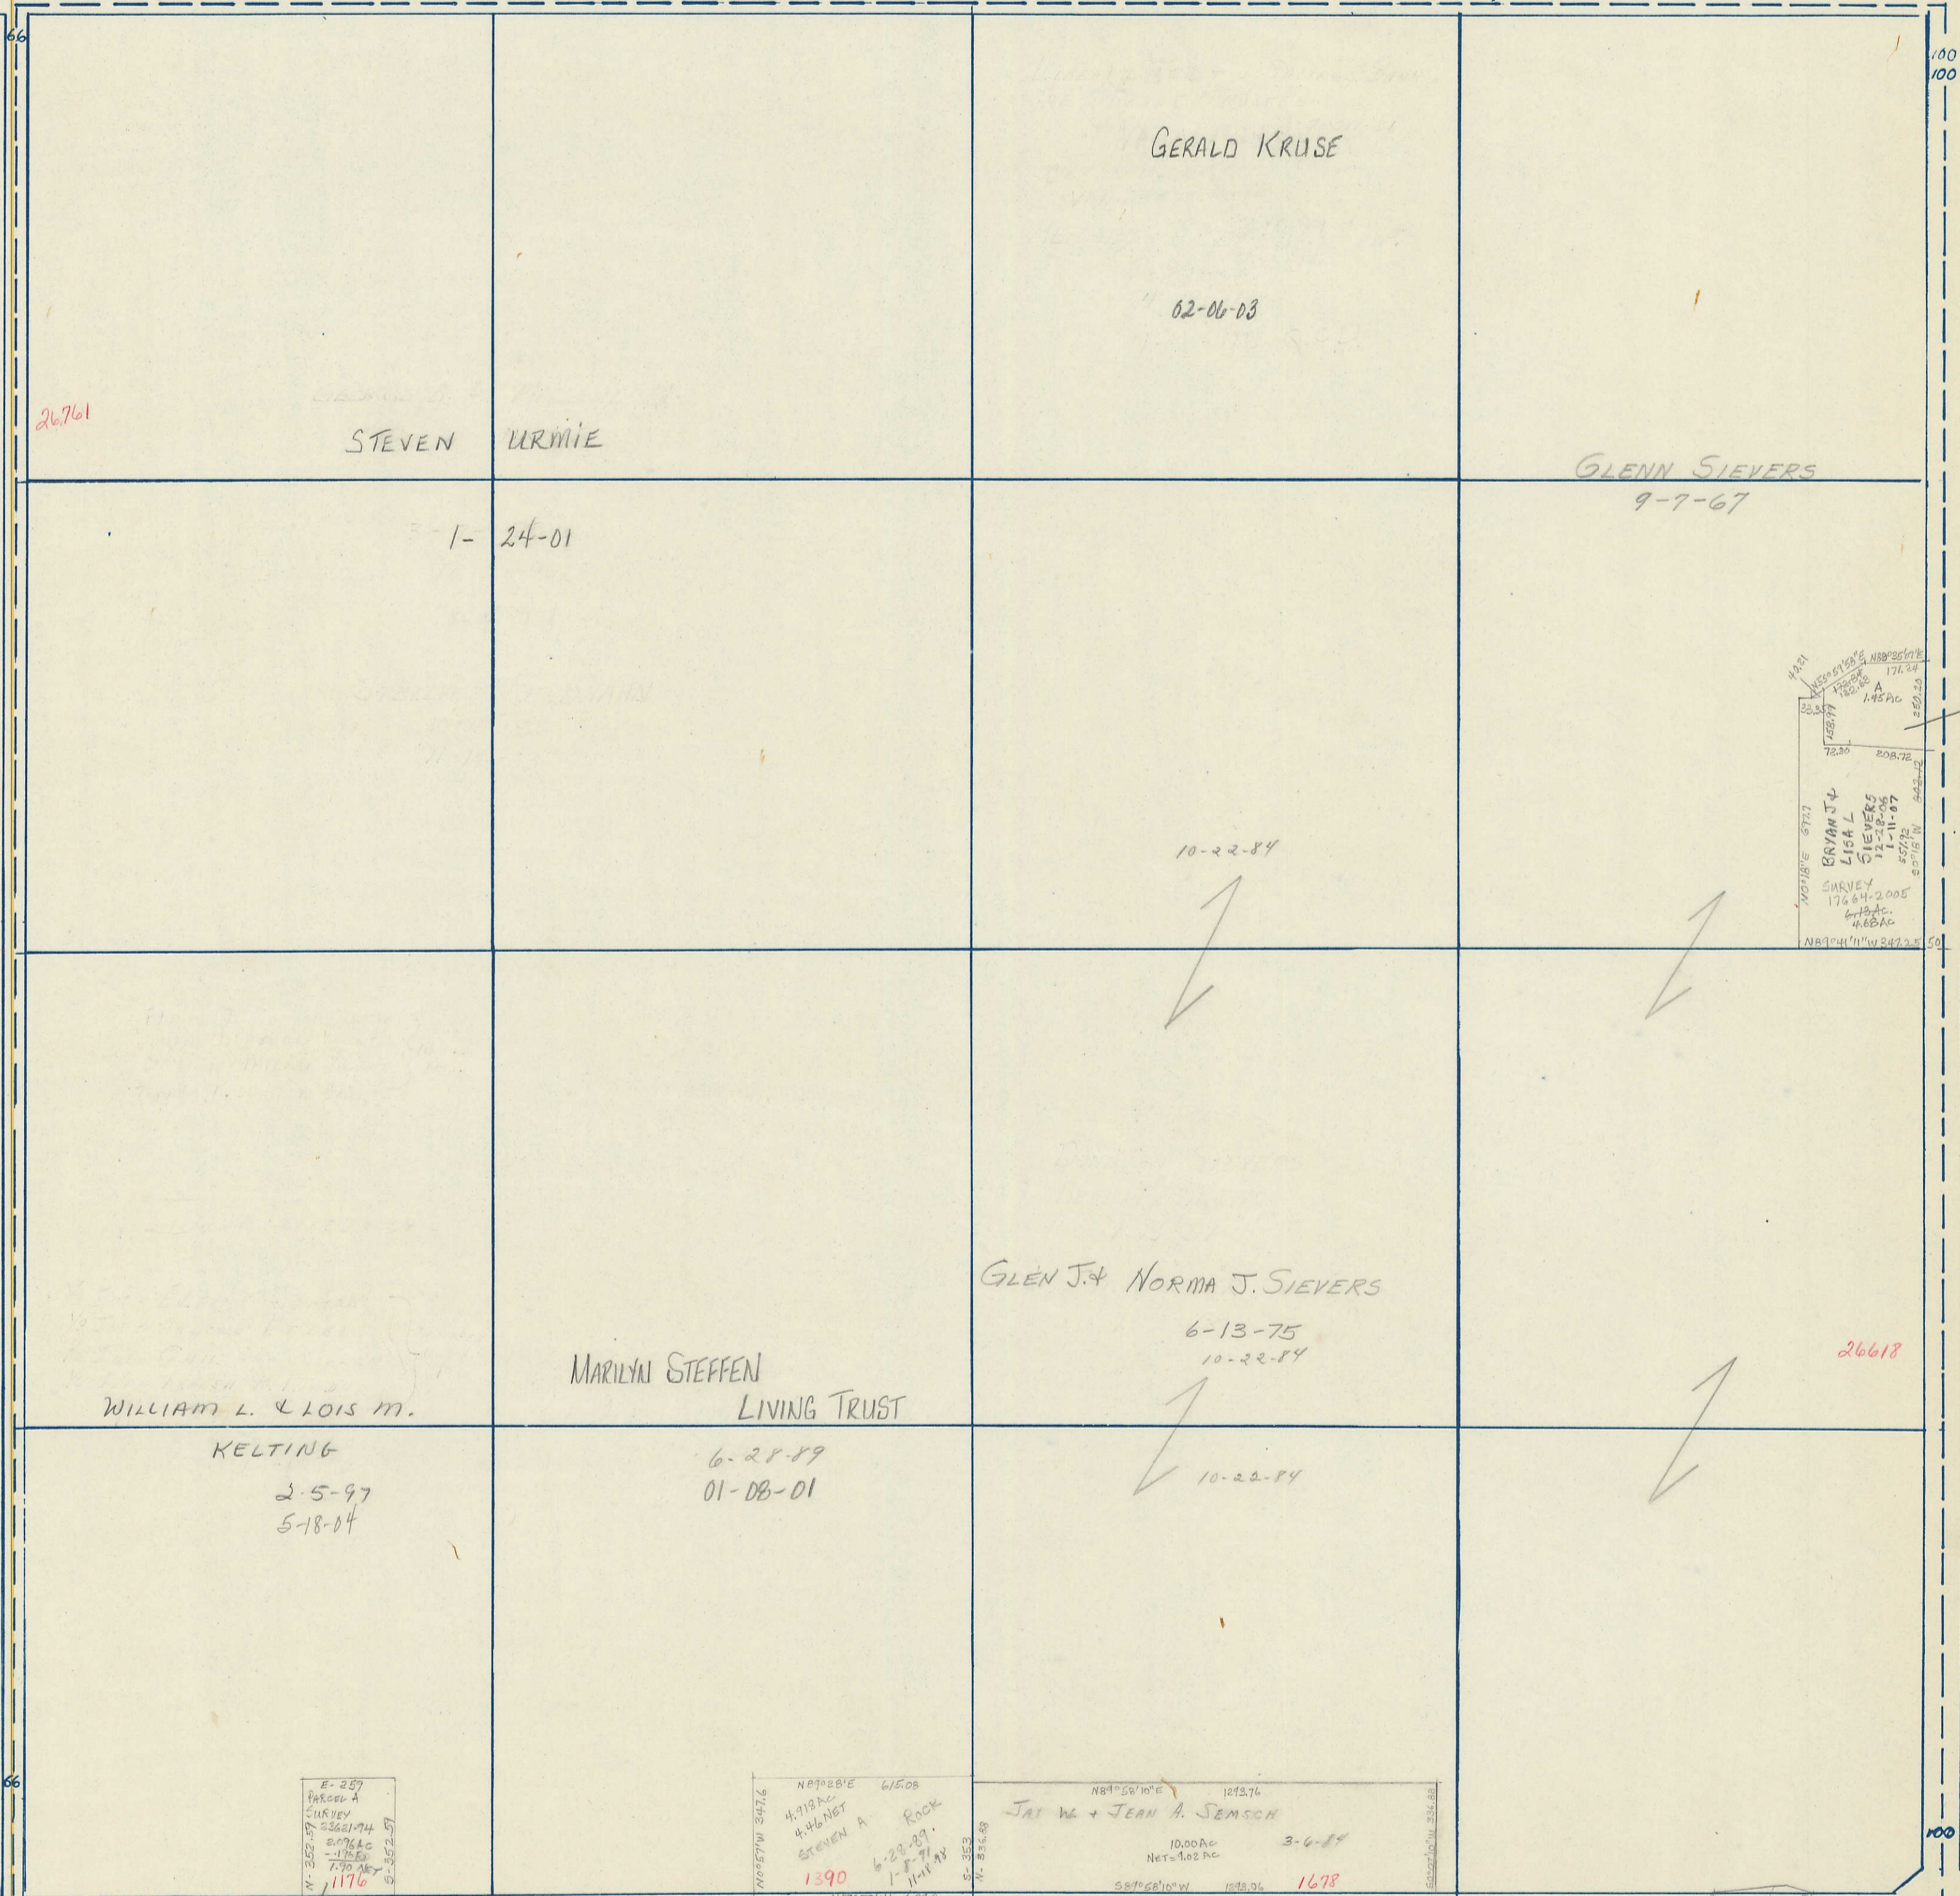

260th St.

SOUTH

Survey by David A. & Brian S. Summers

Scott Co. 3-11-77