

SECTION
33

Township 80-North; Range 1

EAST OF THE FIFTH PRINCIPAL MERIDIAN


SCOTT COUNTY, IOWA
LIBERTY TOWNSHIP

NORTH


SCALE IN CHAINS



SCALE IN FEET

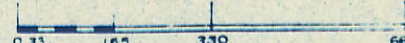

Transfer Page 318

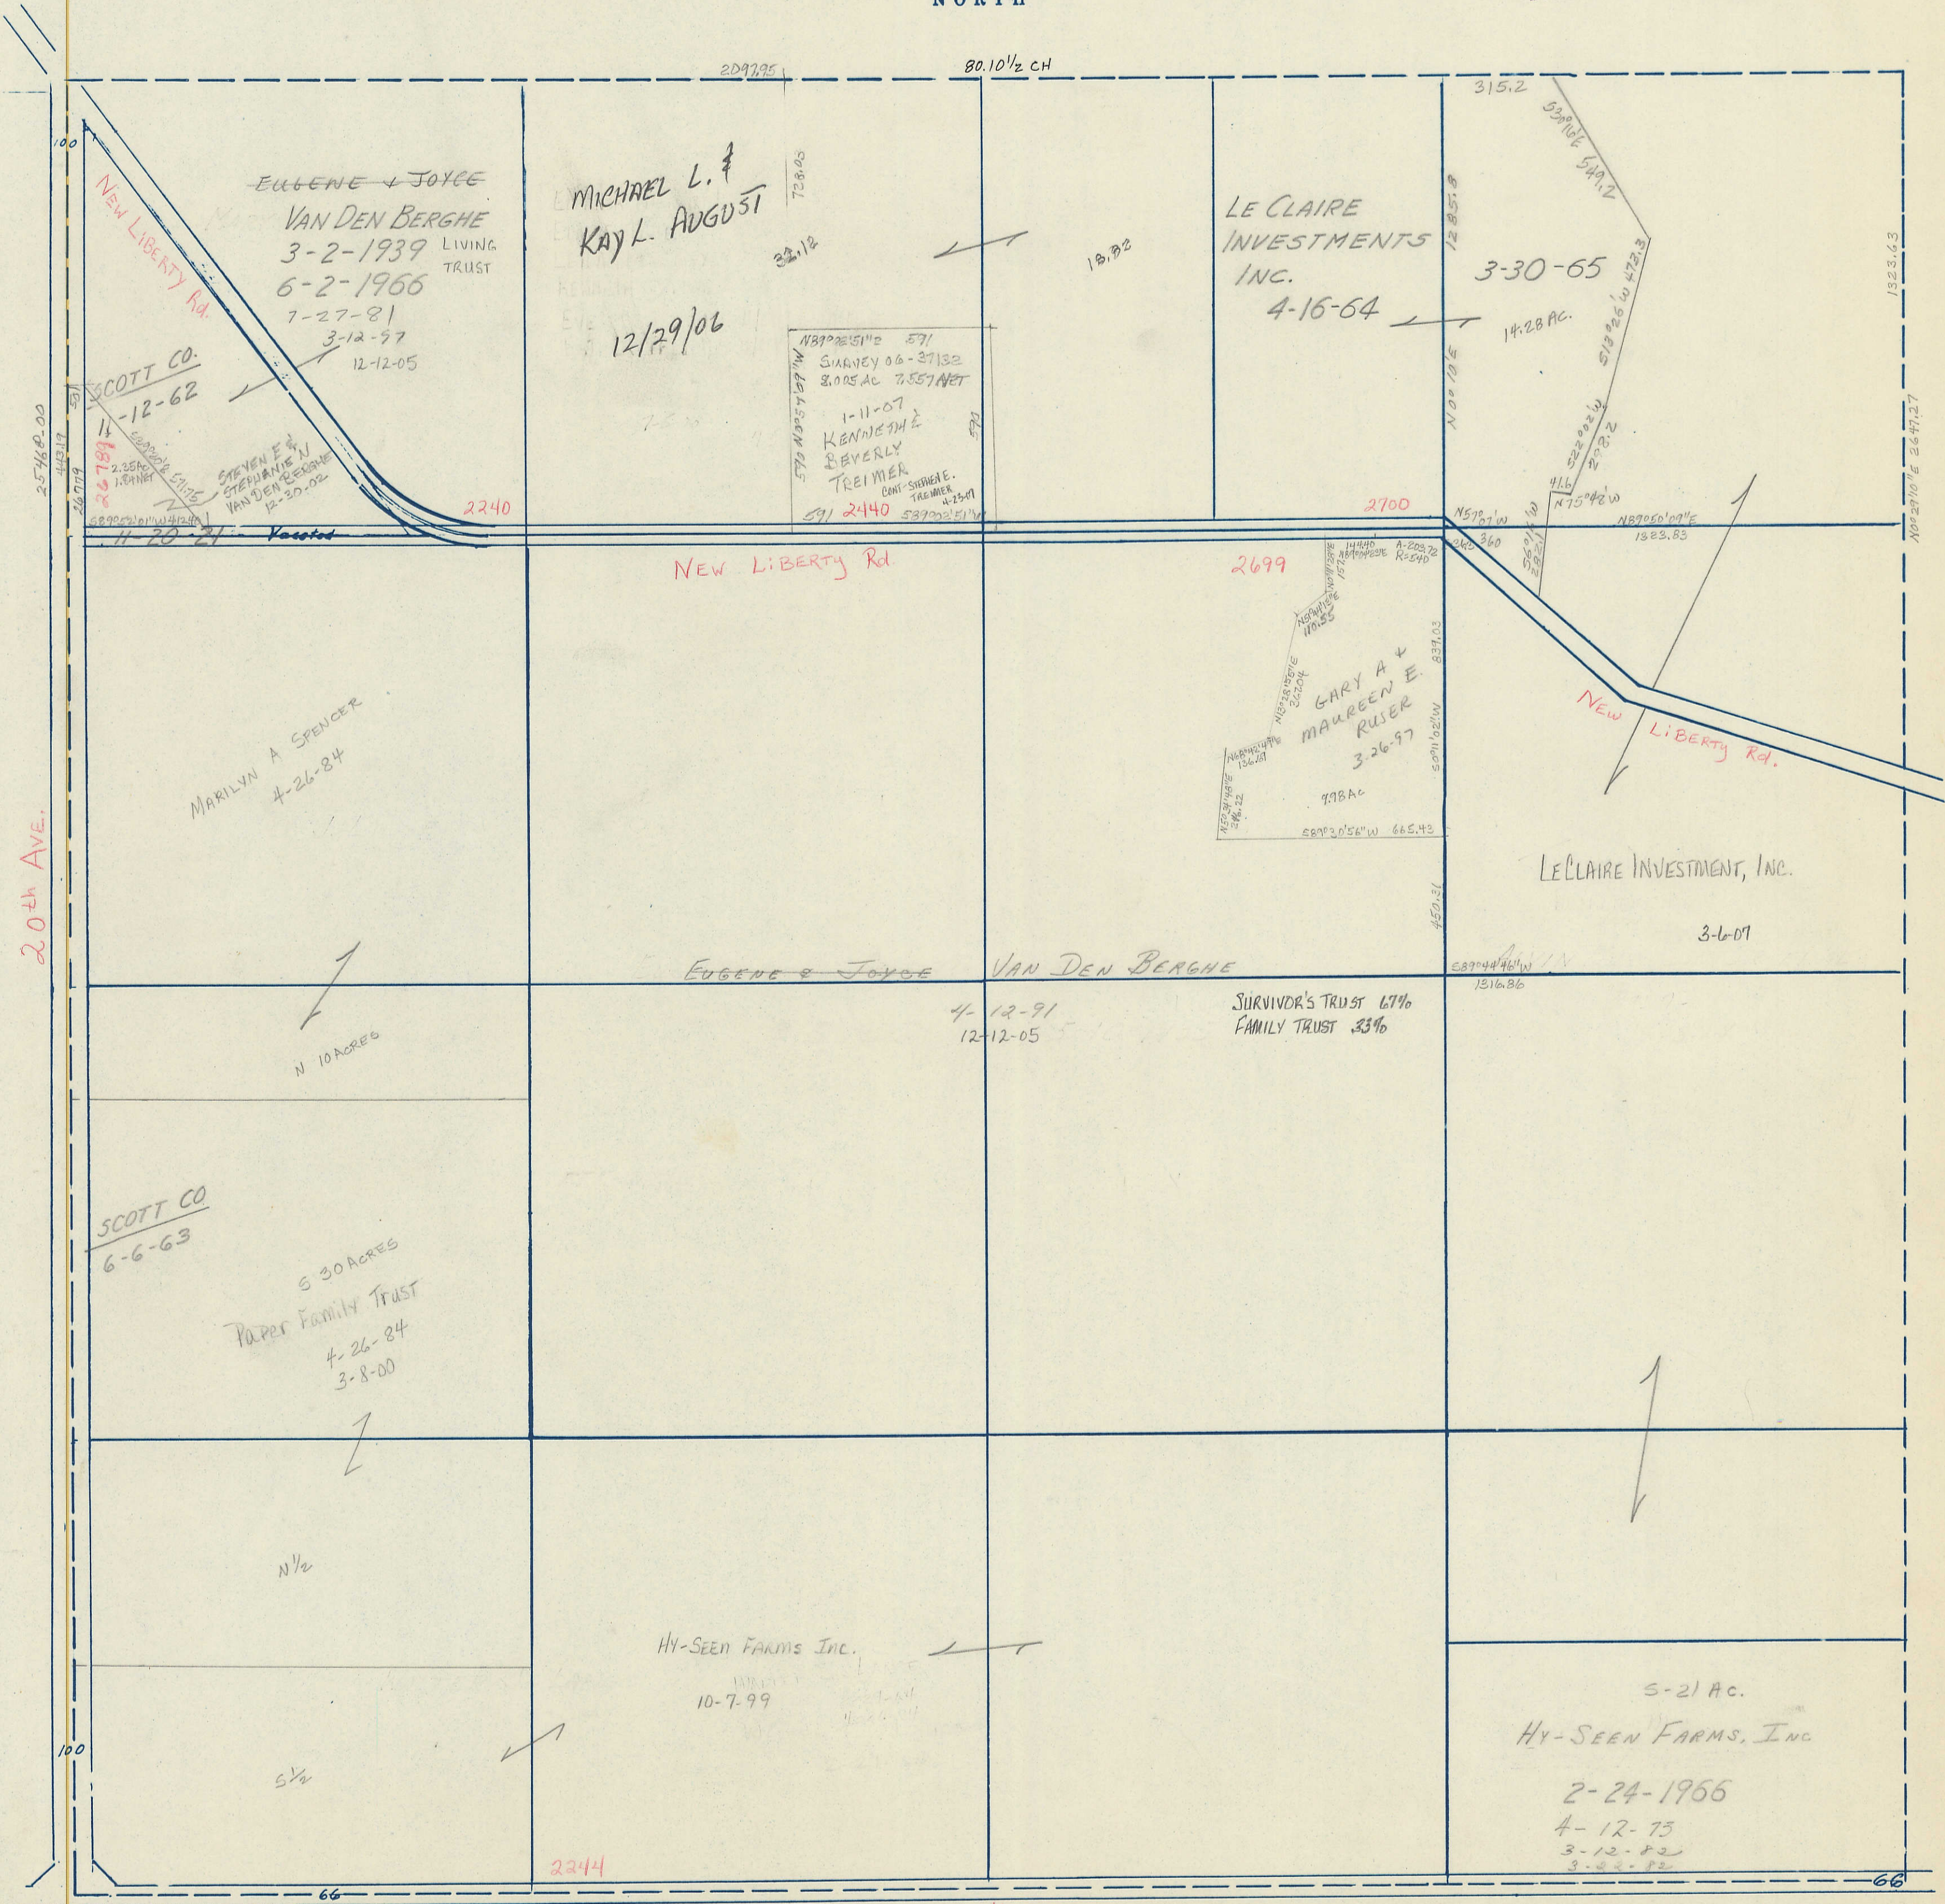

WEST

EAST

SOUTH