


SECTION 3

Township 80-North; Range 1
EAST OF THE FIFTH PRINCIPAL MERIDIAN
SCOTT COUNTY, IOWA
LIBERTY TOWNSHIP

SCALE IN CHAINS




SCALE IN FEET

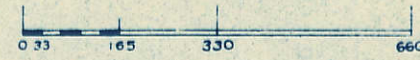

Transfer Page 288

WEST

EAST

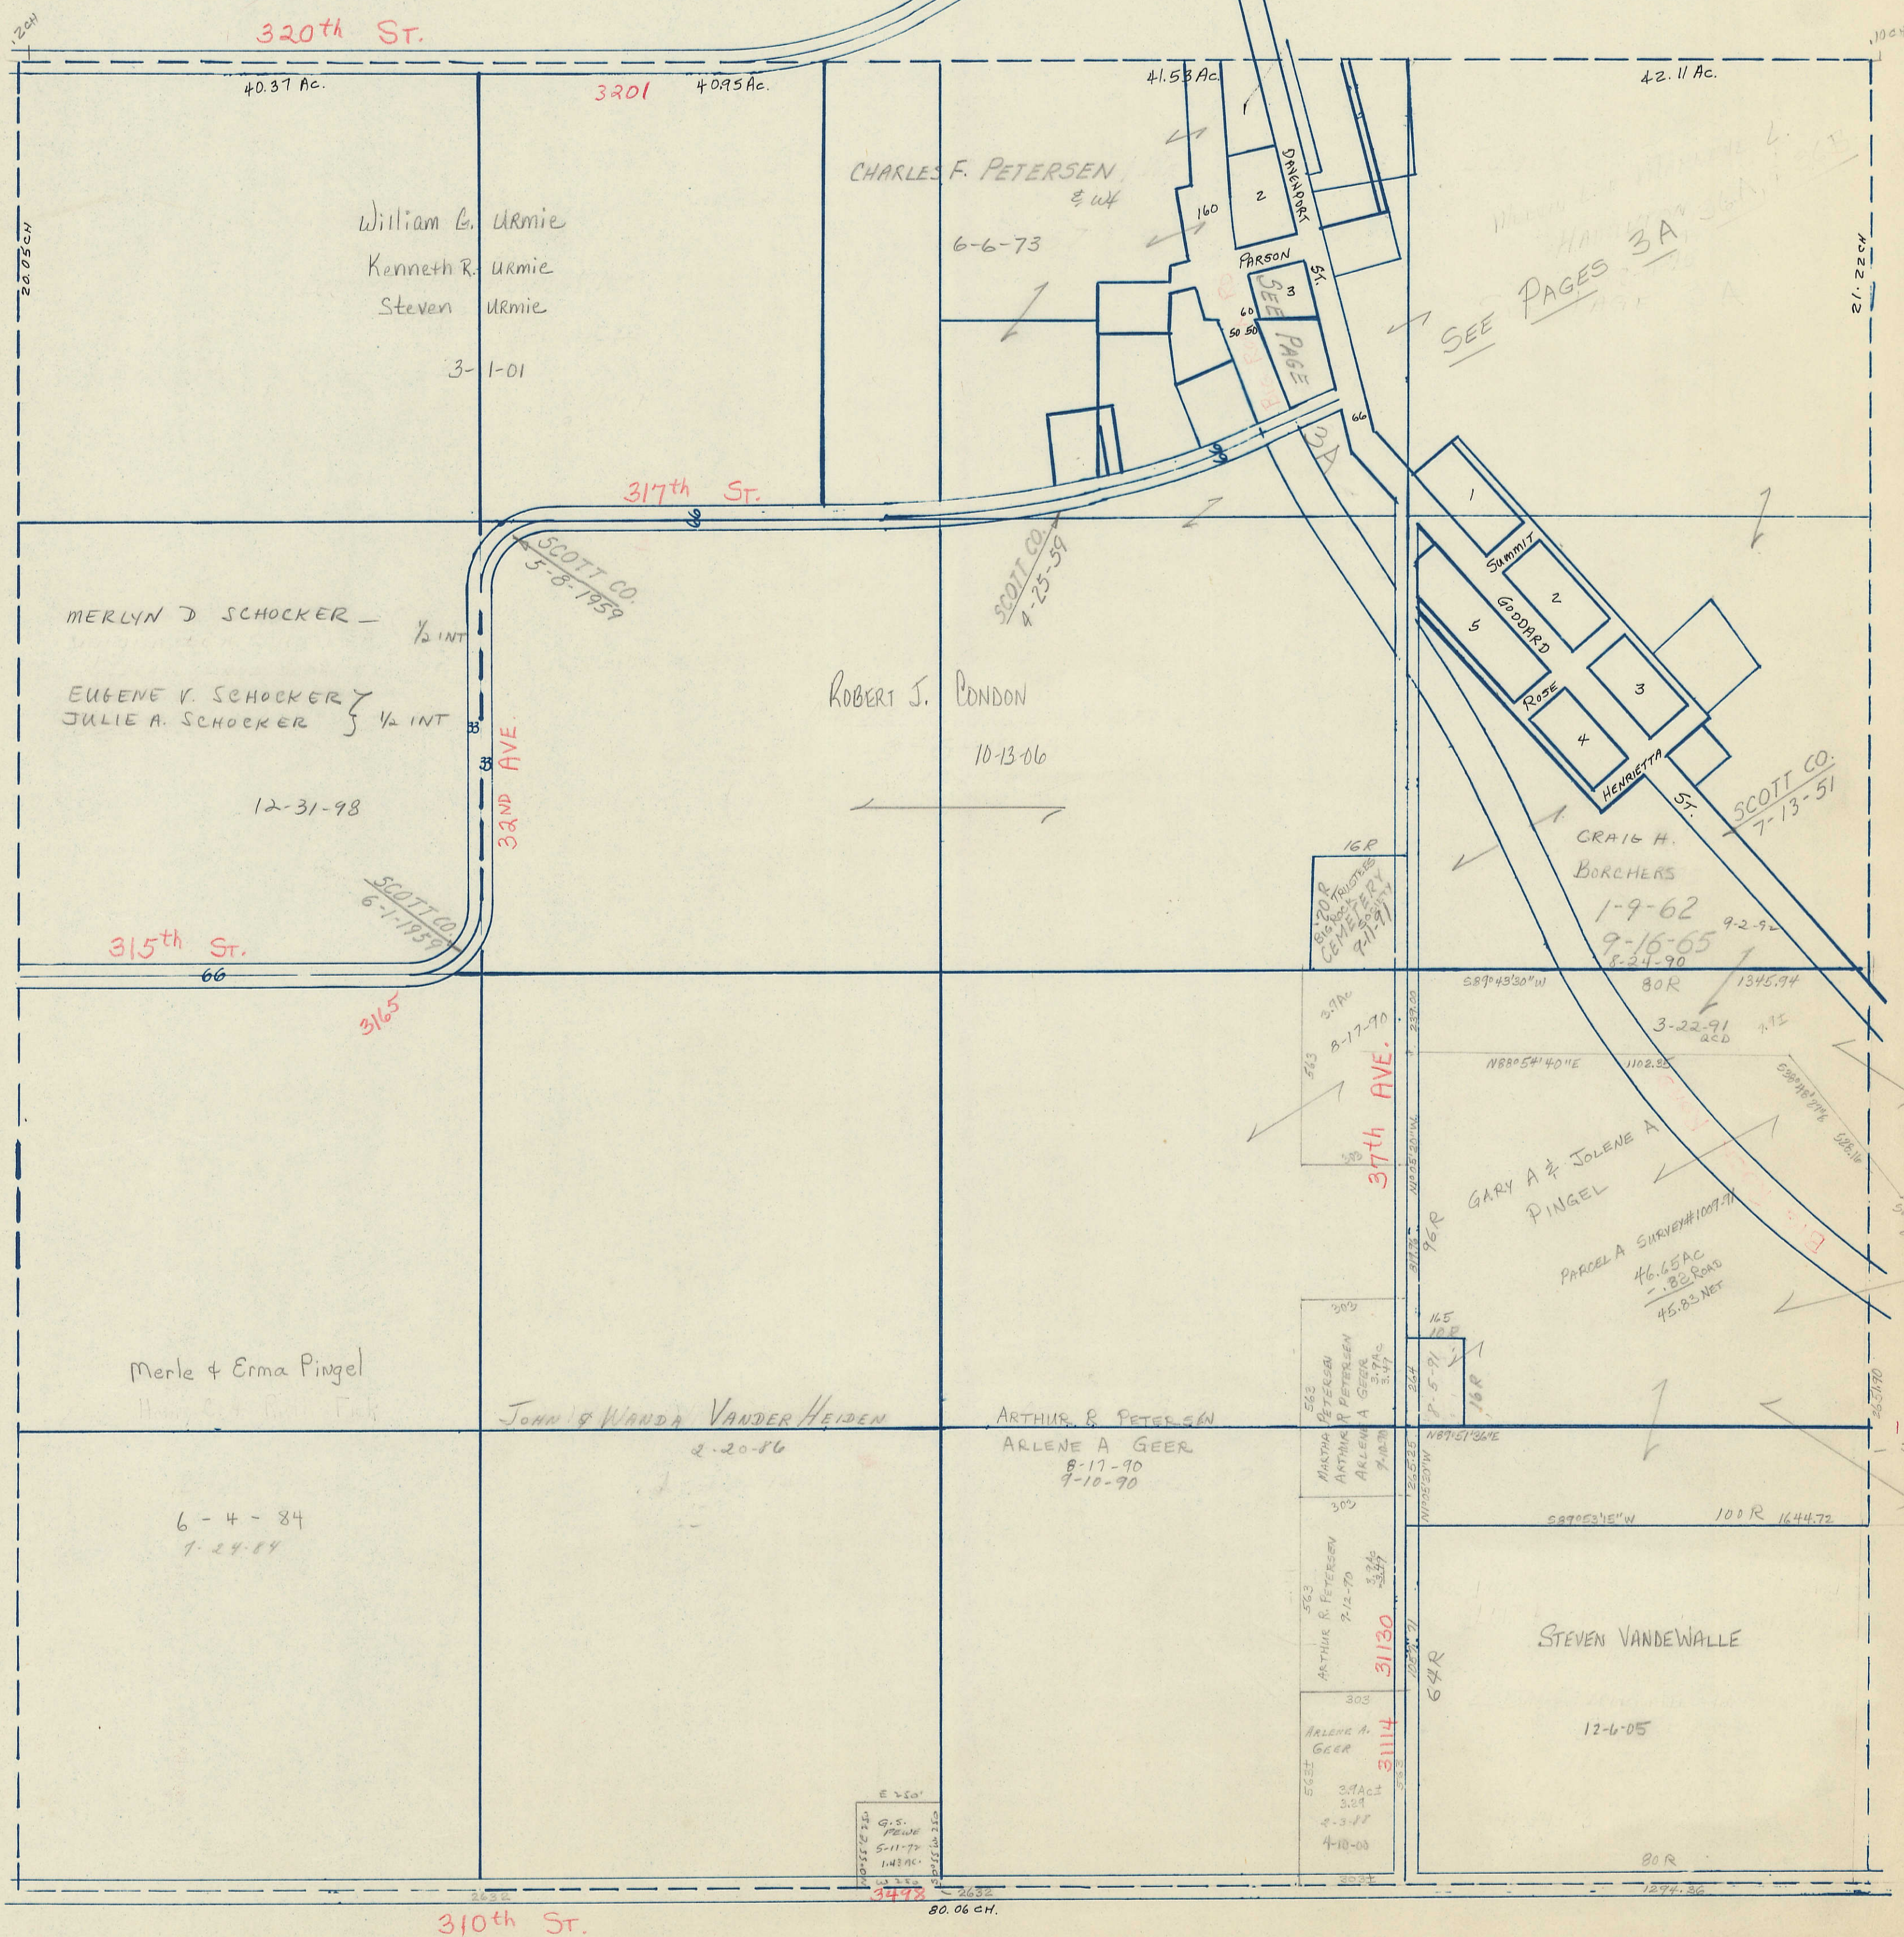

SOUTH