


SECTION 8

Township 80-North; Range 1
EAST OF THE FIFTH PRINCIPAL MERIDIAN


SCOTT COUNTY, IOWA
LIBERTY TOWNSHIP

NORTH

SCALE IN CHAINS

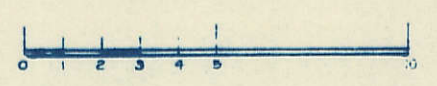

SCALE IN FEET

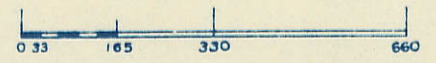


Transfer Page 293

310th St.

79.00ch

66

66

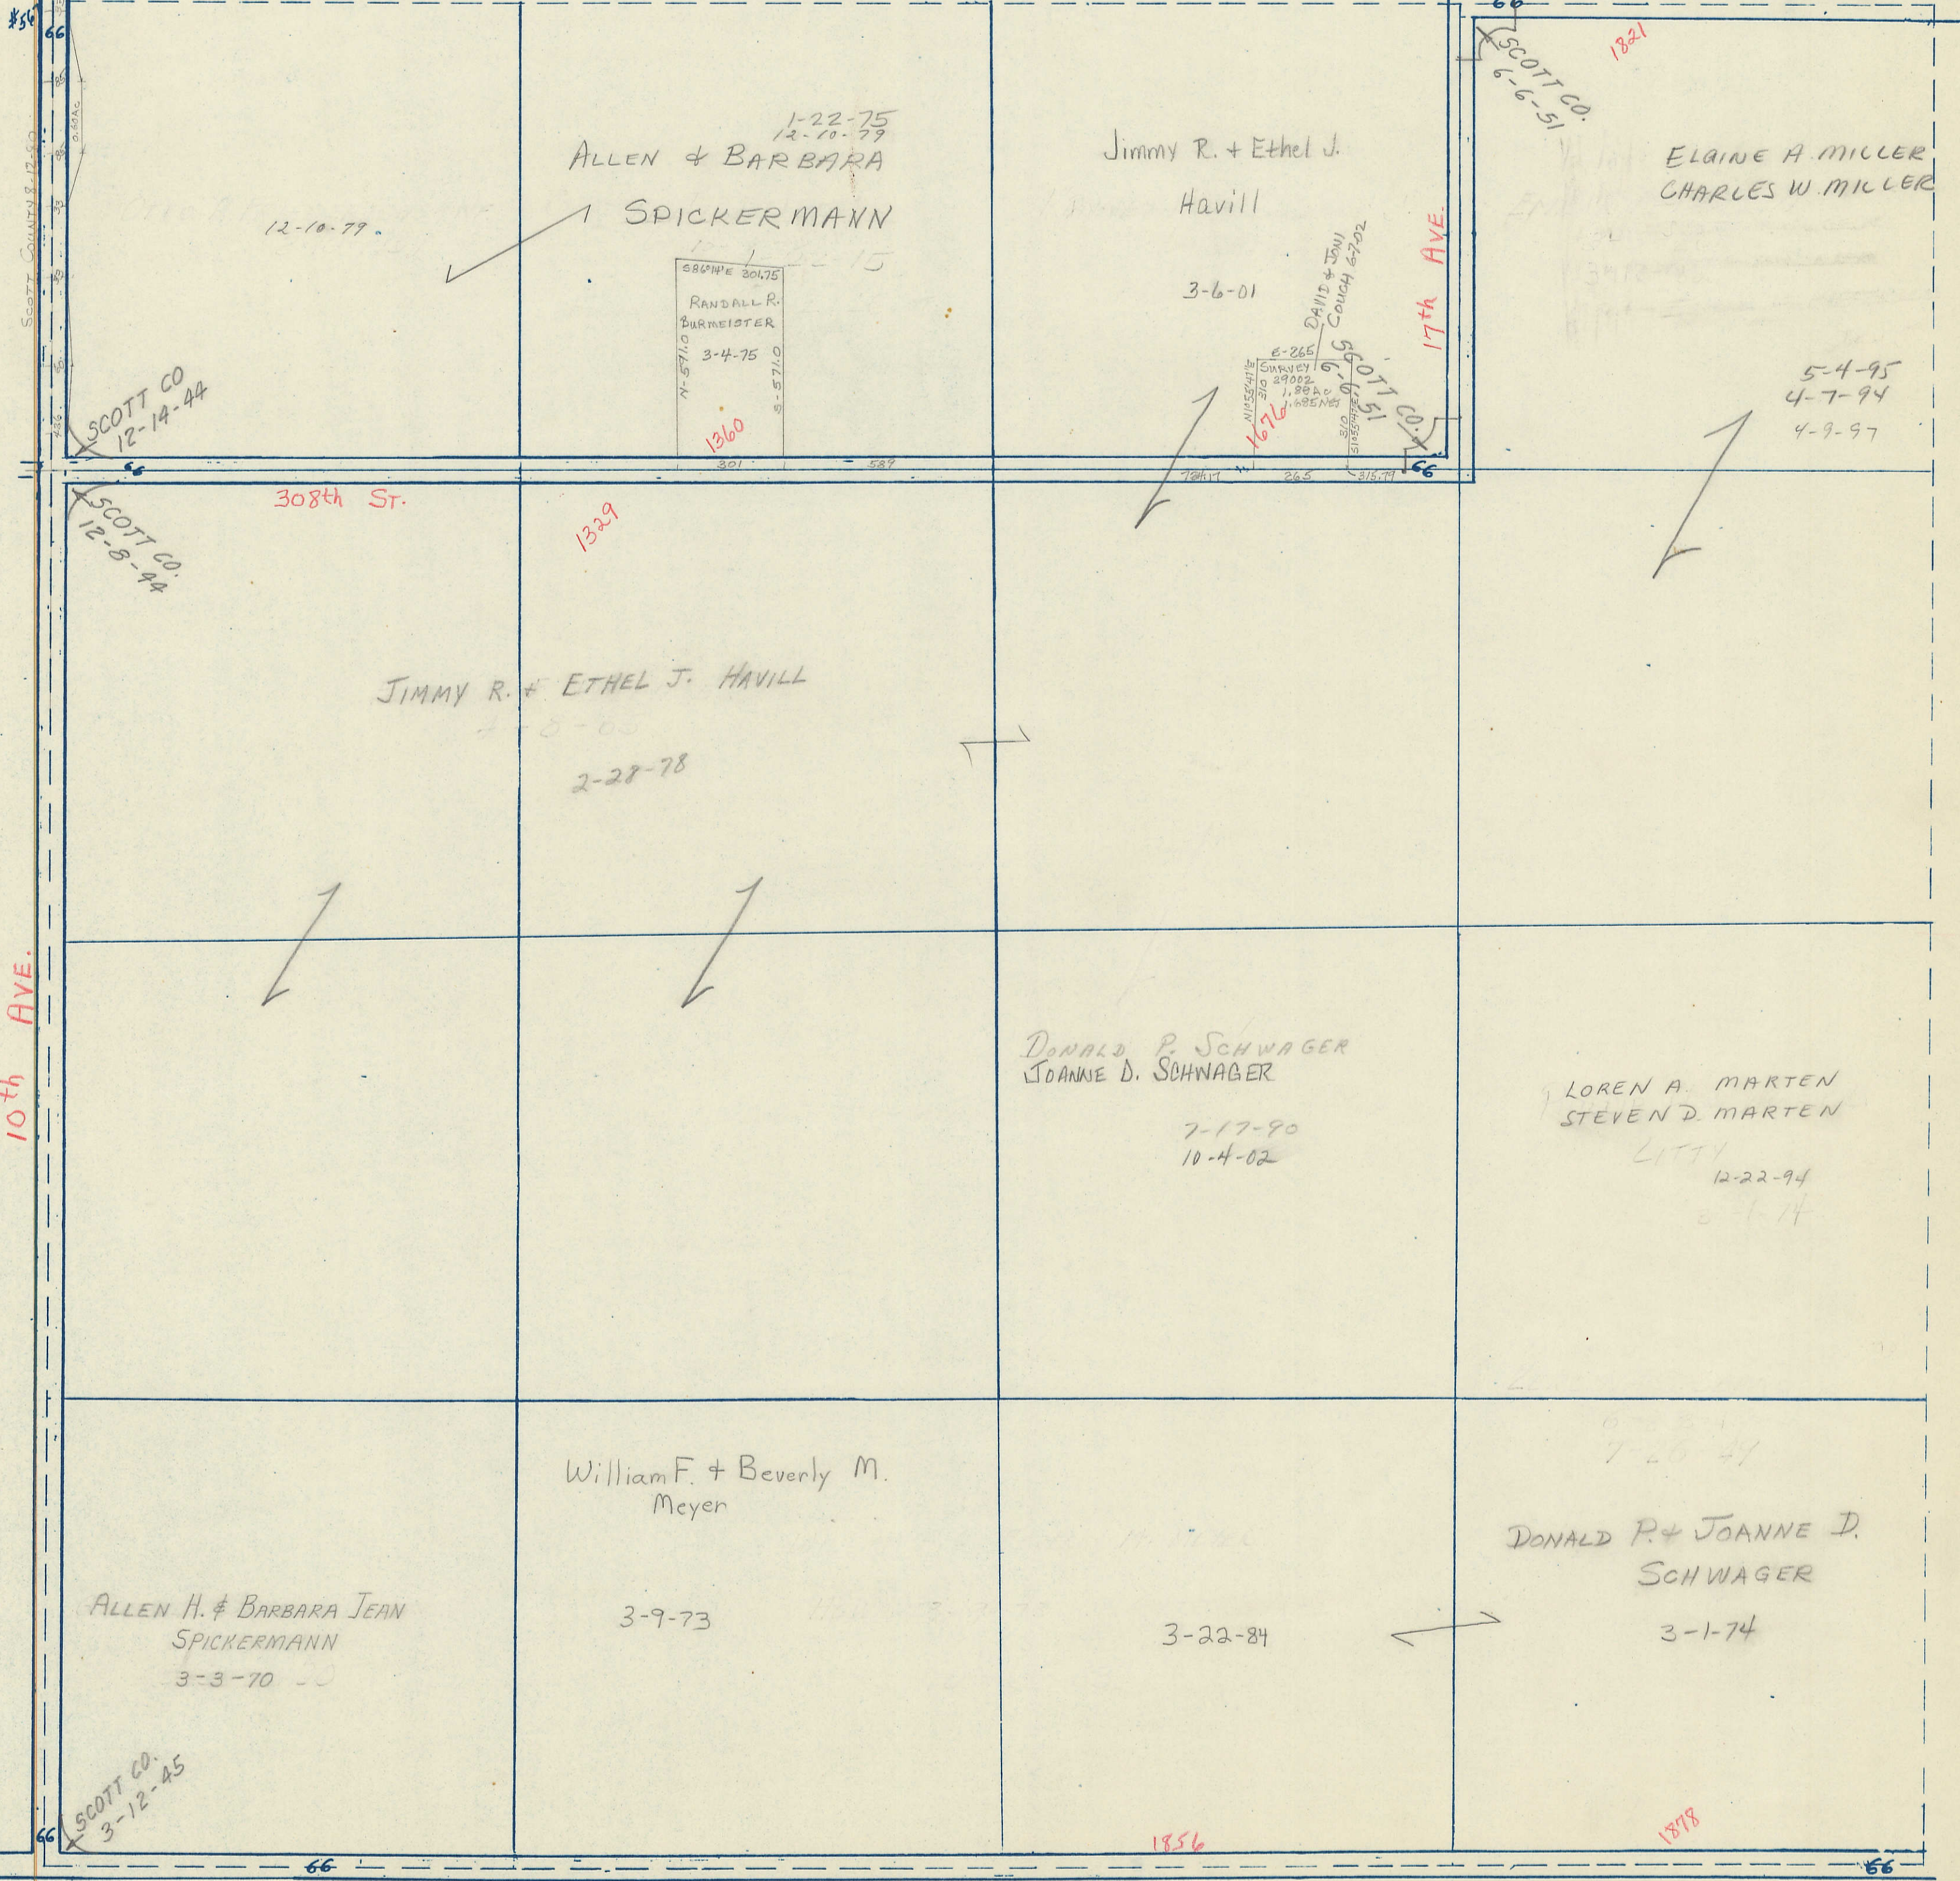

WEST
10th AVE.

EAST

308th St.

17th AVE.

300th St.

79.00ch

SOUTH