

SECTION
9

SCALE IN CHAINS



Township 80-North; Range 1

EAST OF THE FIFTH PRINCIPAL MERIDIAN

SCALE IN FEET




SCOTT COUNTY, IOWA
LIBERTY TOWNSHIP

NORTH

Transfer Page 294

310th St.

79.60 ch

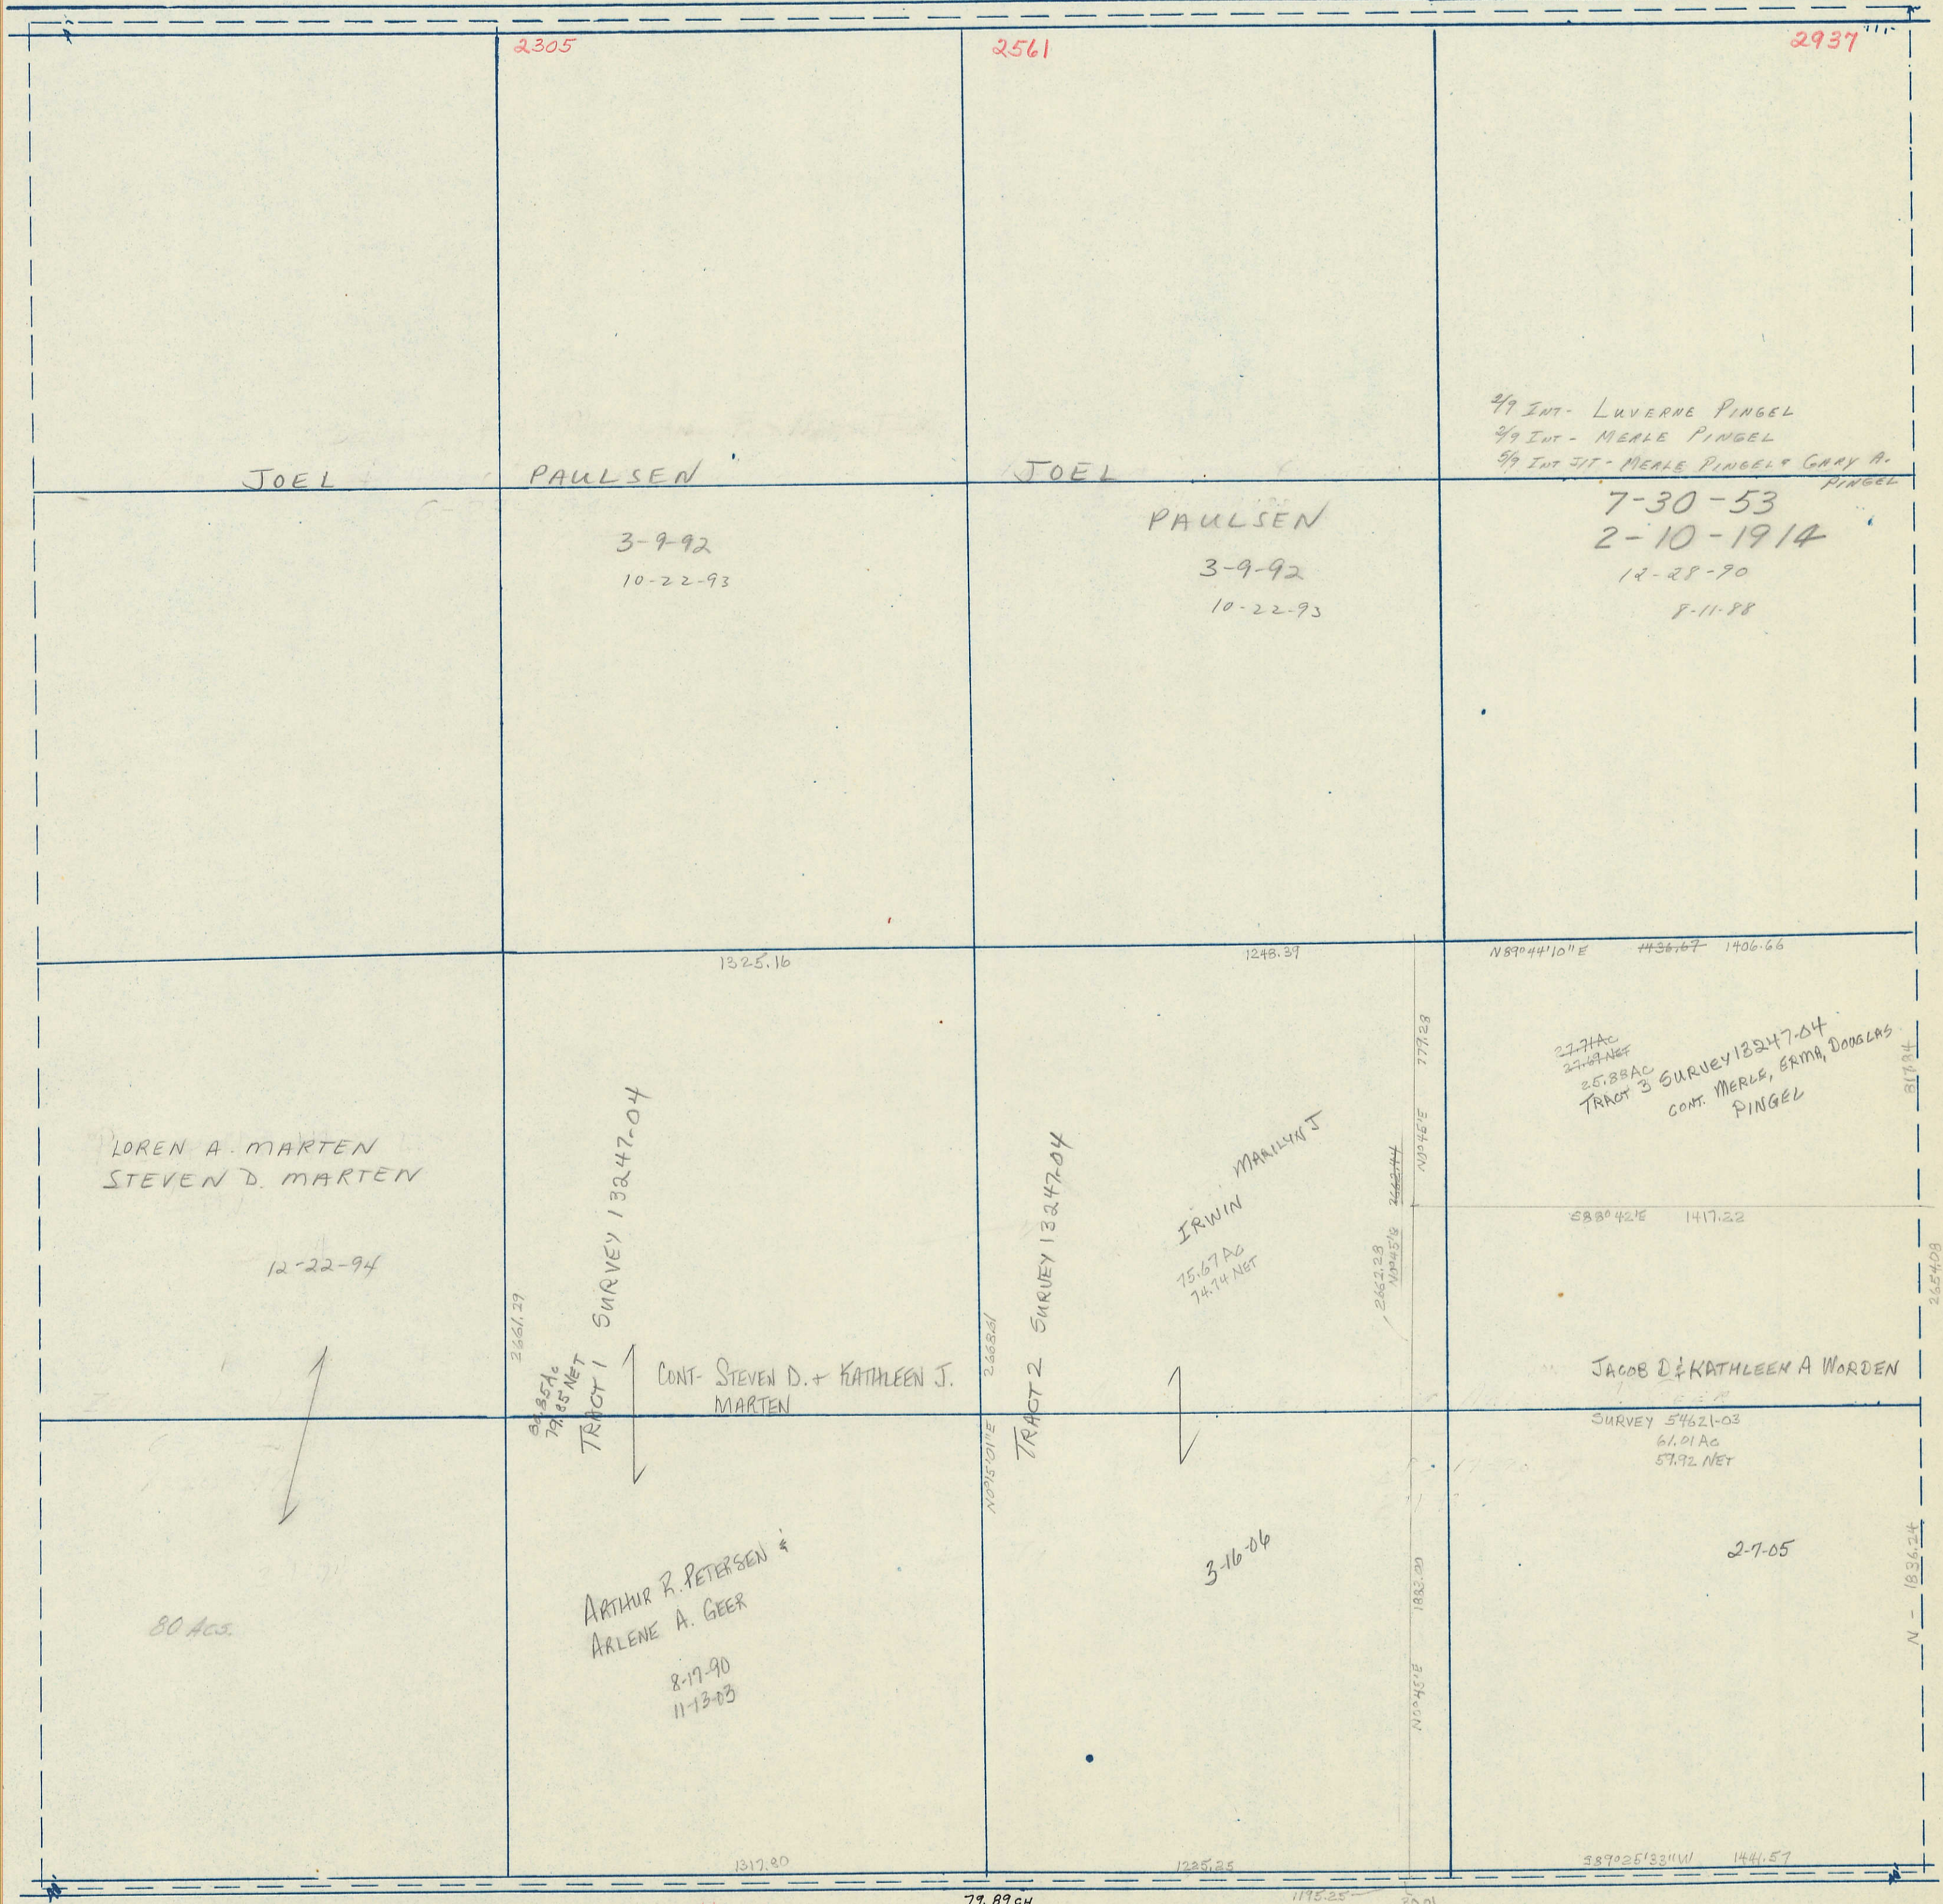

2305

2561

2937

JOEL

PAULSEN

JOEL

49 Int - LUVERNE PINGEL
49 Int - MERLE PINGEL
49 Int - MERLE PINGEL & GARY A. PINGEL

3-9-92
10-22-93

PAULSEN
3-9-92
10-22-93

7-30-53
2-10-1914
12-28-90
8-11-88

1325.16

1248.39

N89°44'10"E #3667 1406.66

LOREN A. MARTEN
STEVEN D. MARTEN

12-22-94

2661.39
51.857 AC
79.85 NET
TRACT 1 SURVEY 13247.04

CONT. STEVEN D. + KATHLEEN J. MARTEN

2668.61
TRACT 2 SURVEY 13247.04

IRWIN MARILYN J
75.67 AC
74.74 NET

27.7 AC
27.48 NET
25.88 AC
TRACT 3 SURVEY 13247.04
CONT. MERLE, ERMA, DOUGLAS PINGEL

S88°42'E 1417.22

JACOB D. + KATHLEEN A. WORDEN
SURVEY 54621-03
61.01 AC
57.92 NET

2-7-05

80 Acc.

ARTHUR R. PETERSEN &
ARLENE A. GEER
8-17-90
11-13-03

3-16-06

1317.80

1225.25

S89°25'32"W 1441.57

300th St.

79.89 ch

1195.25 20.01

SOUTH

WEST

EAST