

# SECTION 10

## Township 79-North; Range 4

EAST OF THE FIFTH PRINCIPAL MERIDIAN


SCOTT COUNTY, IOWA

### LINCOLN TOWNSHIP

SCALE IN CHAINS




SCALE IN FEET

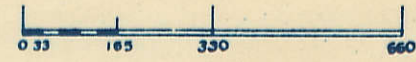

Transfer Page 330


NORTH

250th ST.  
79.94ch

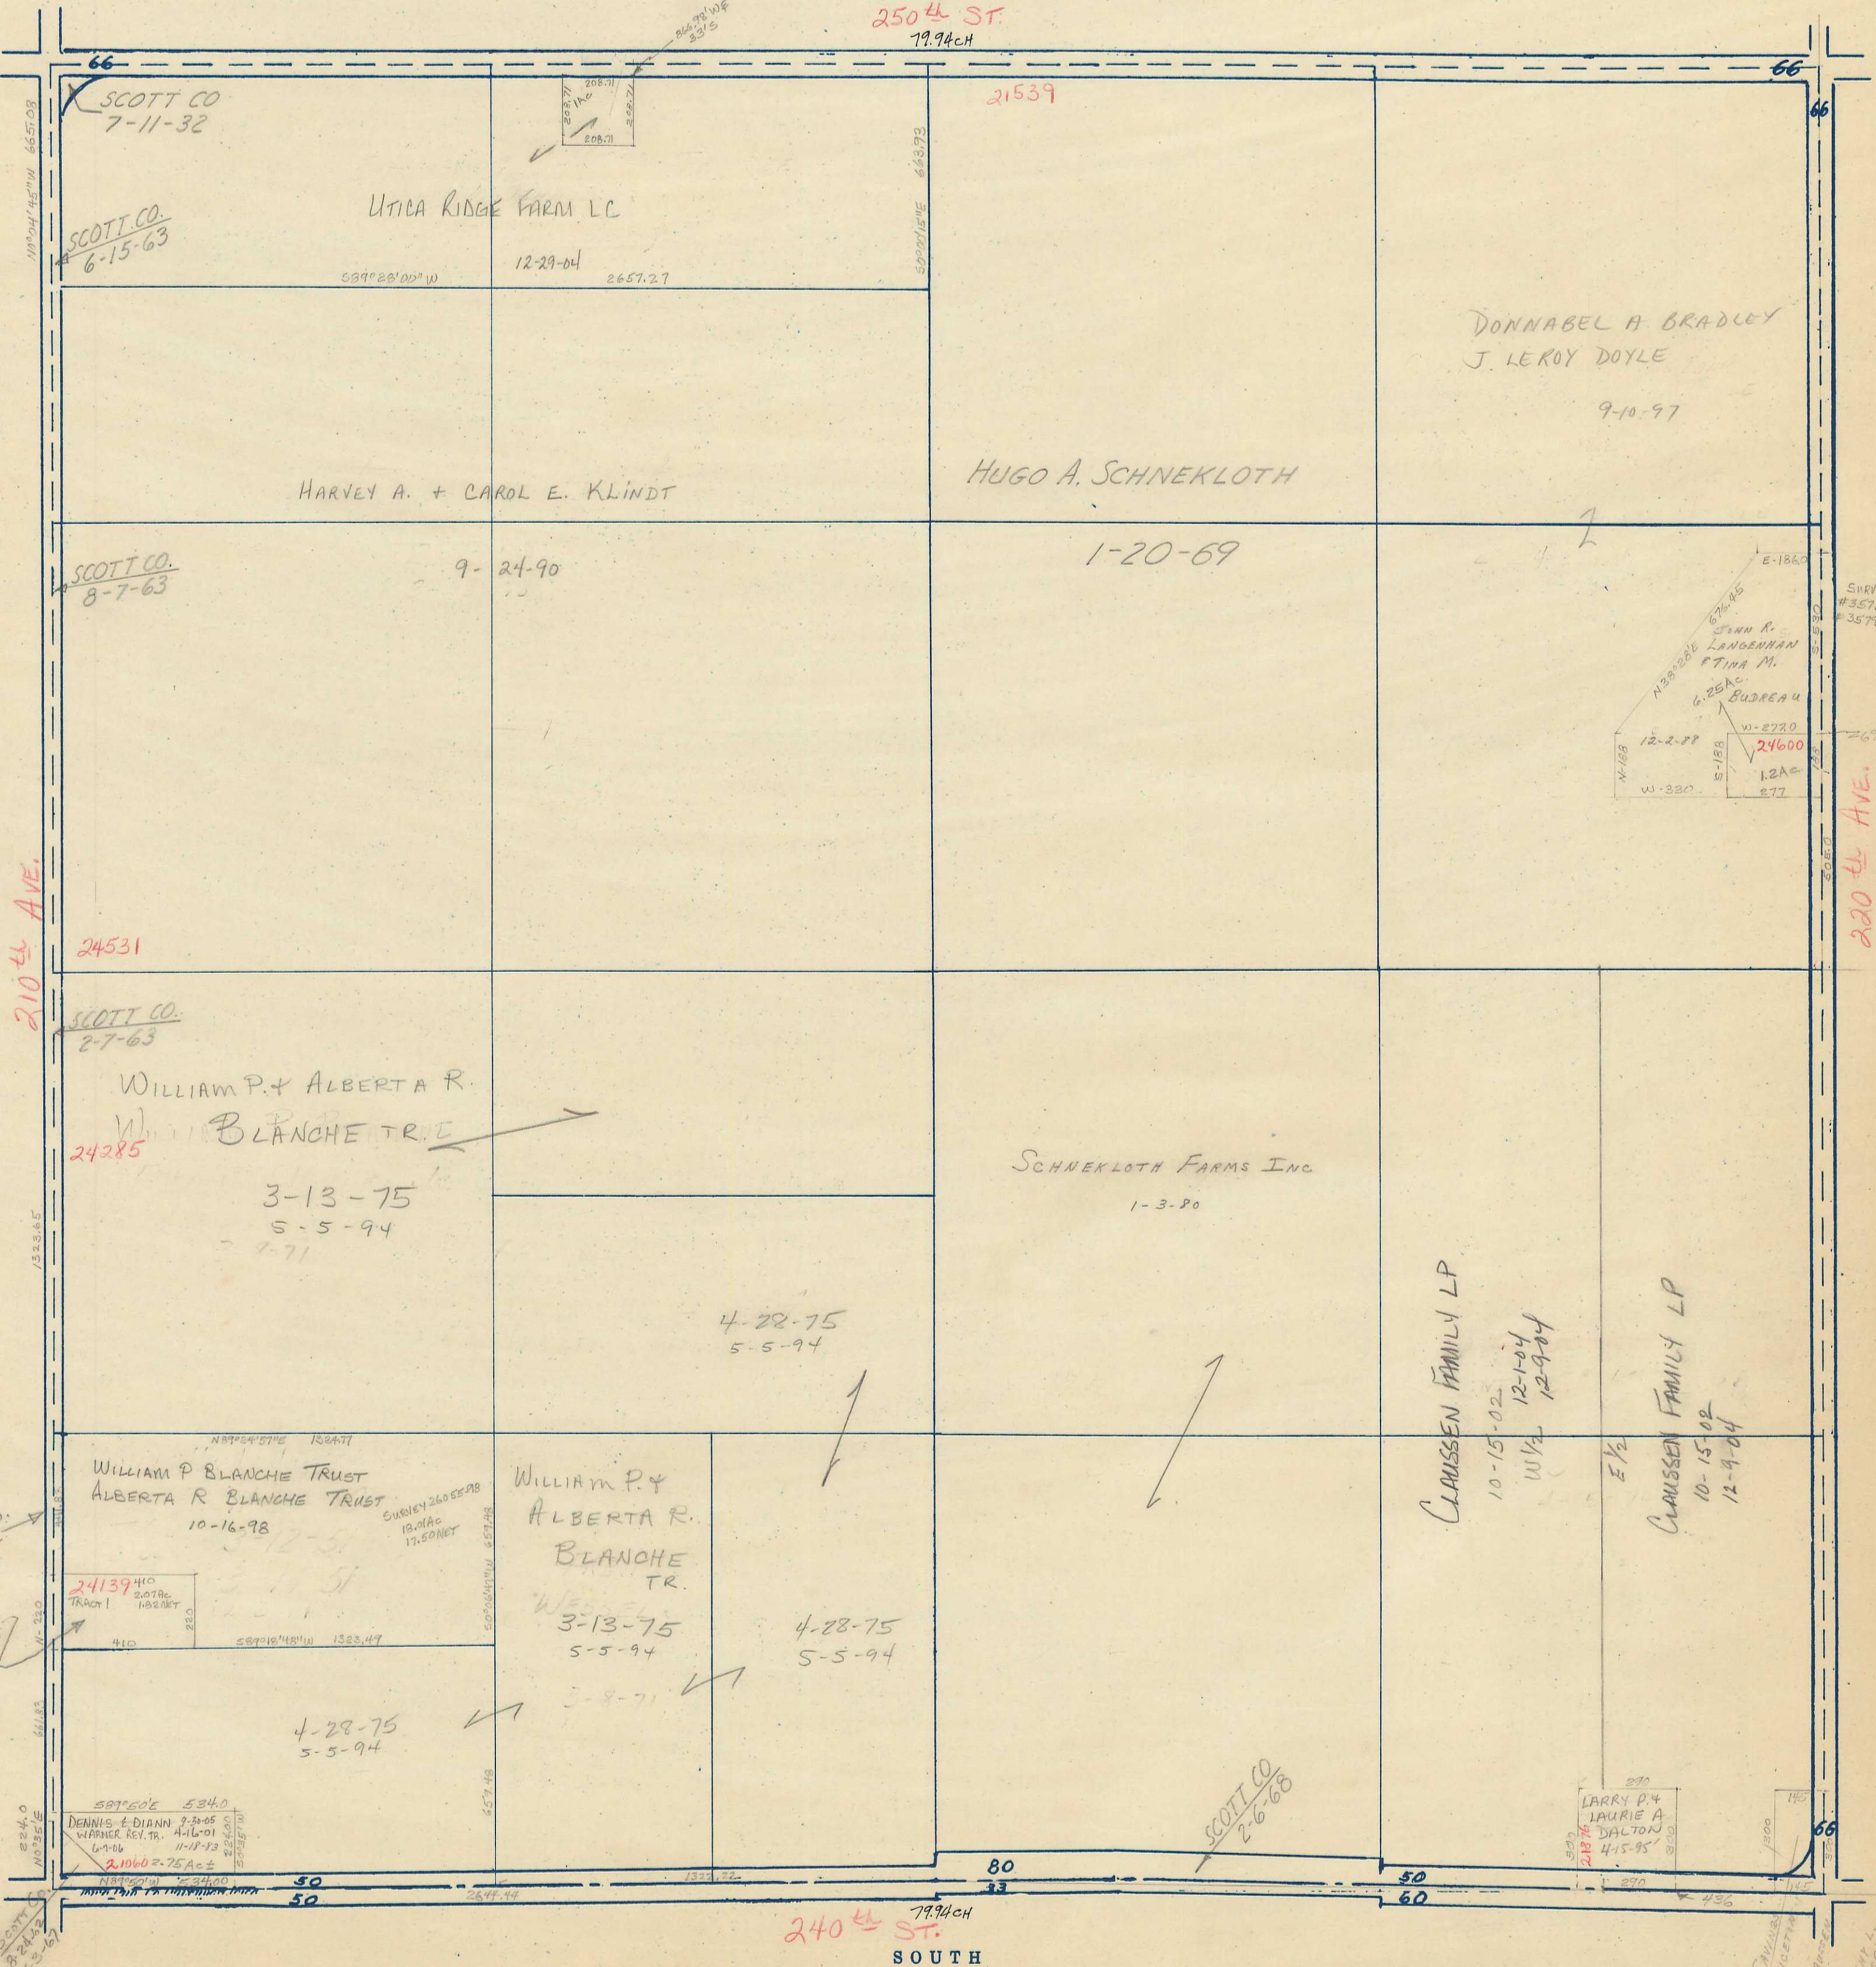

SOUTH

240th ST.  
79.94ch

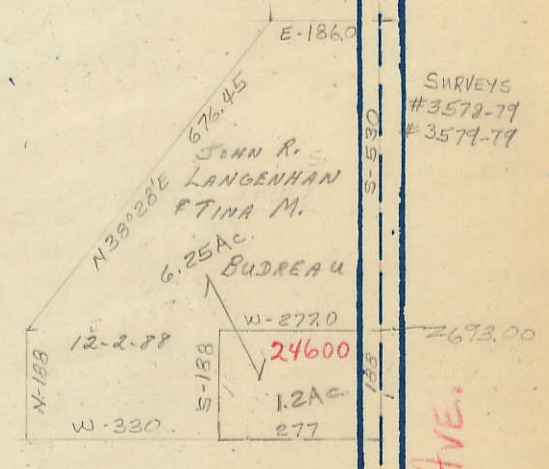

FARMERS SAVINGS BANK OF PHILEAS TRUSTEE DANIEL L. DANFORTH P. 15-12