

SECTION 28


Township 79-North; Range 4

EAST OF THE FIFTH PRINCIPAL MERIDIAN

SCOTT COUNTY, IOWA

LINCOLN TOWNSHIP


SCALE IN CHAINS

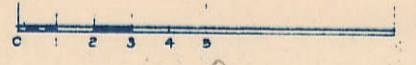

SCALE IN FEET



Transfer Page 344

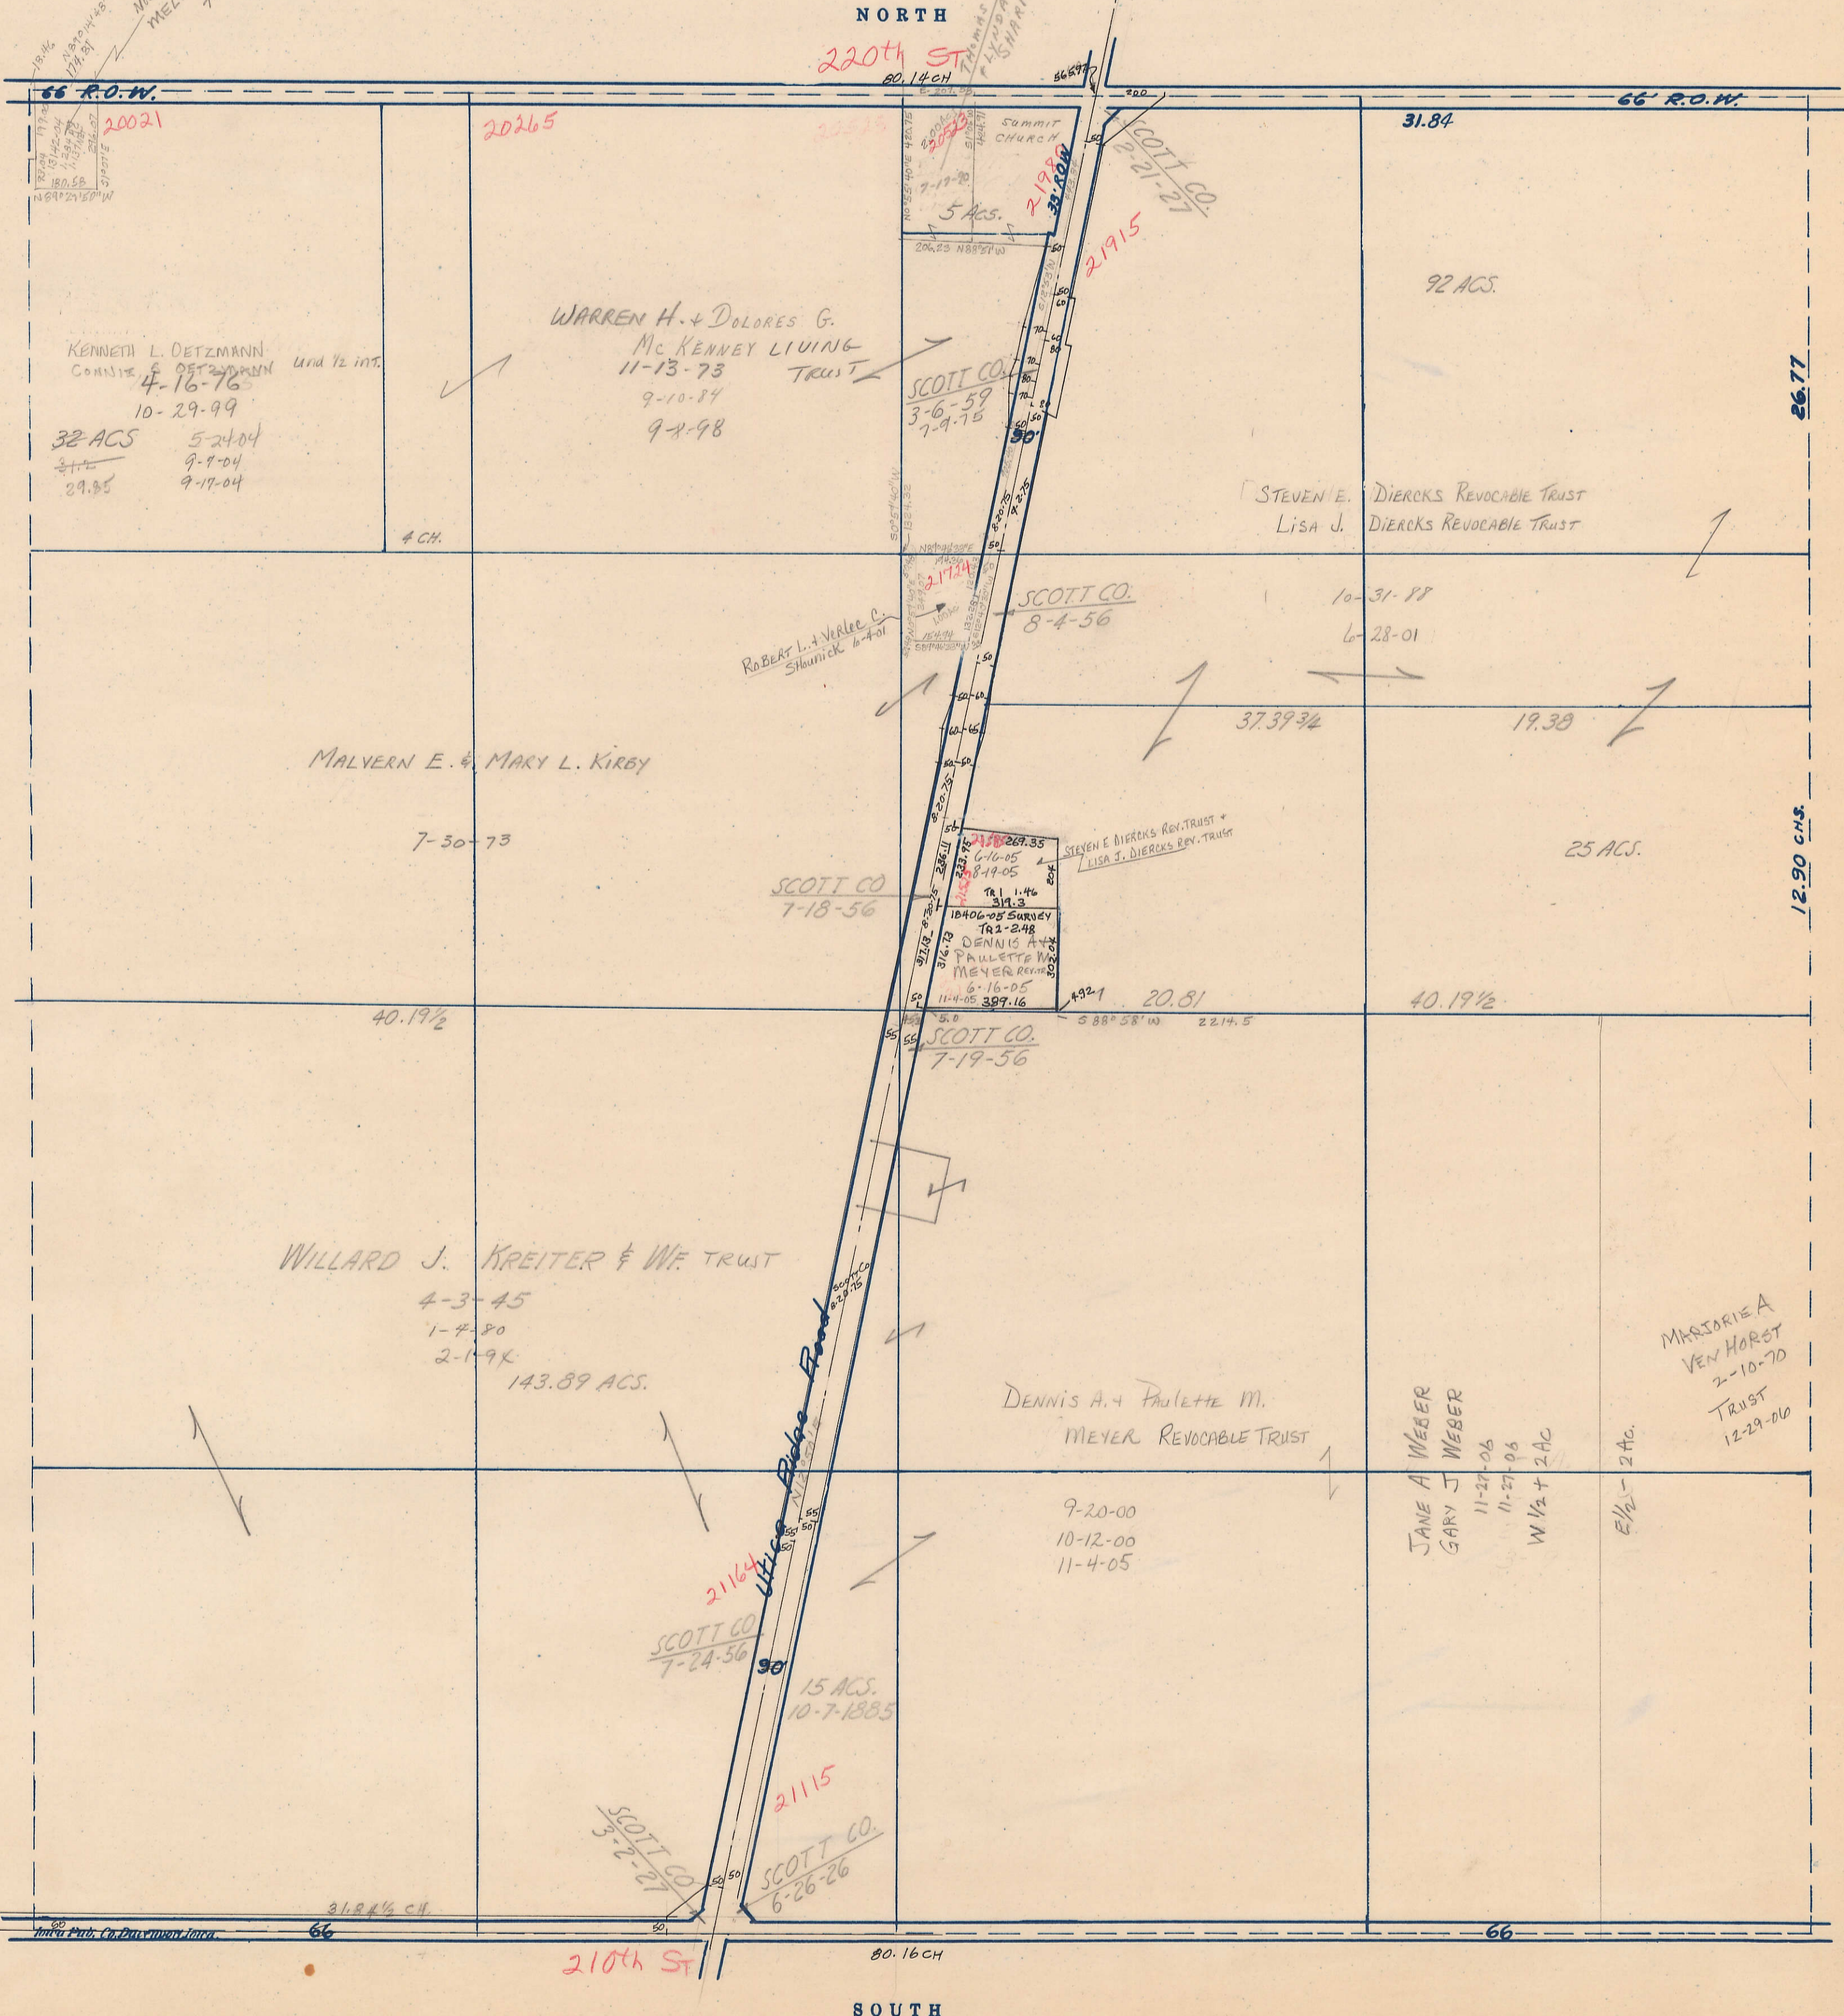

WEST

EAST

SOUTH