

SECTION
33


Township 79-North; Range 4

EAST OF THE FIFTH PRINCIPAL MERIDIAN

SCOTT COUNTY, IOWA

LINCOLN TOWNSHIP

SCALE IN CHAINS

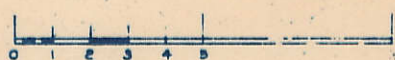


SCALE IN FEET



Transfer Page 349

NORTH

SOUTH

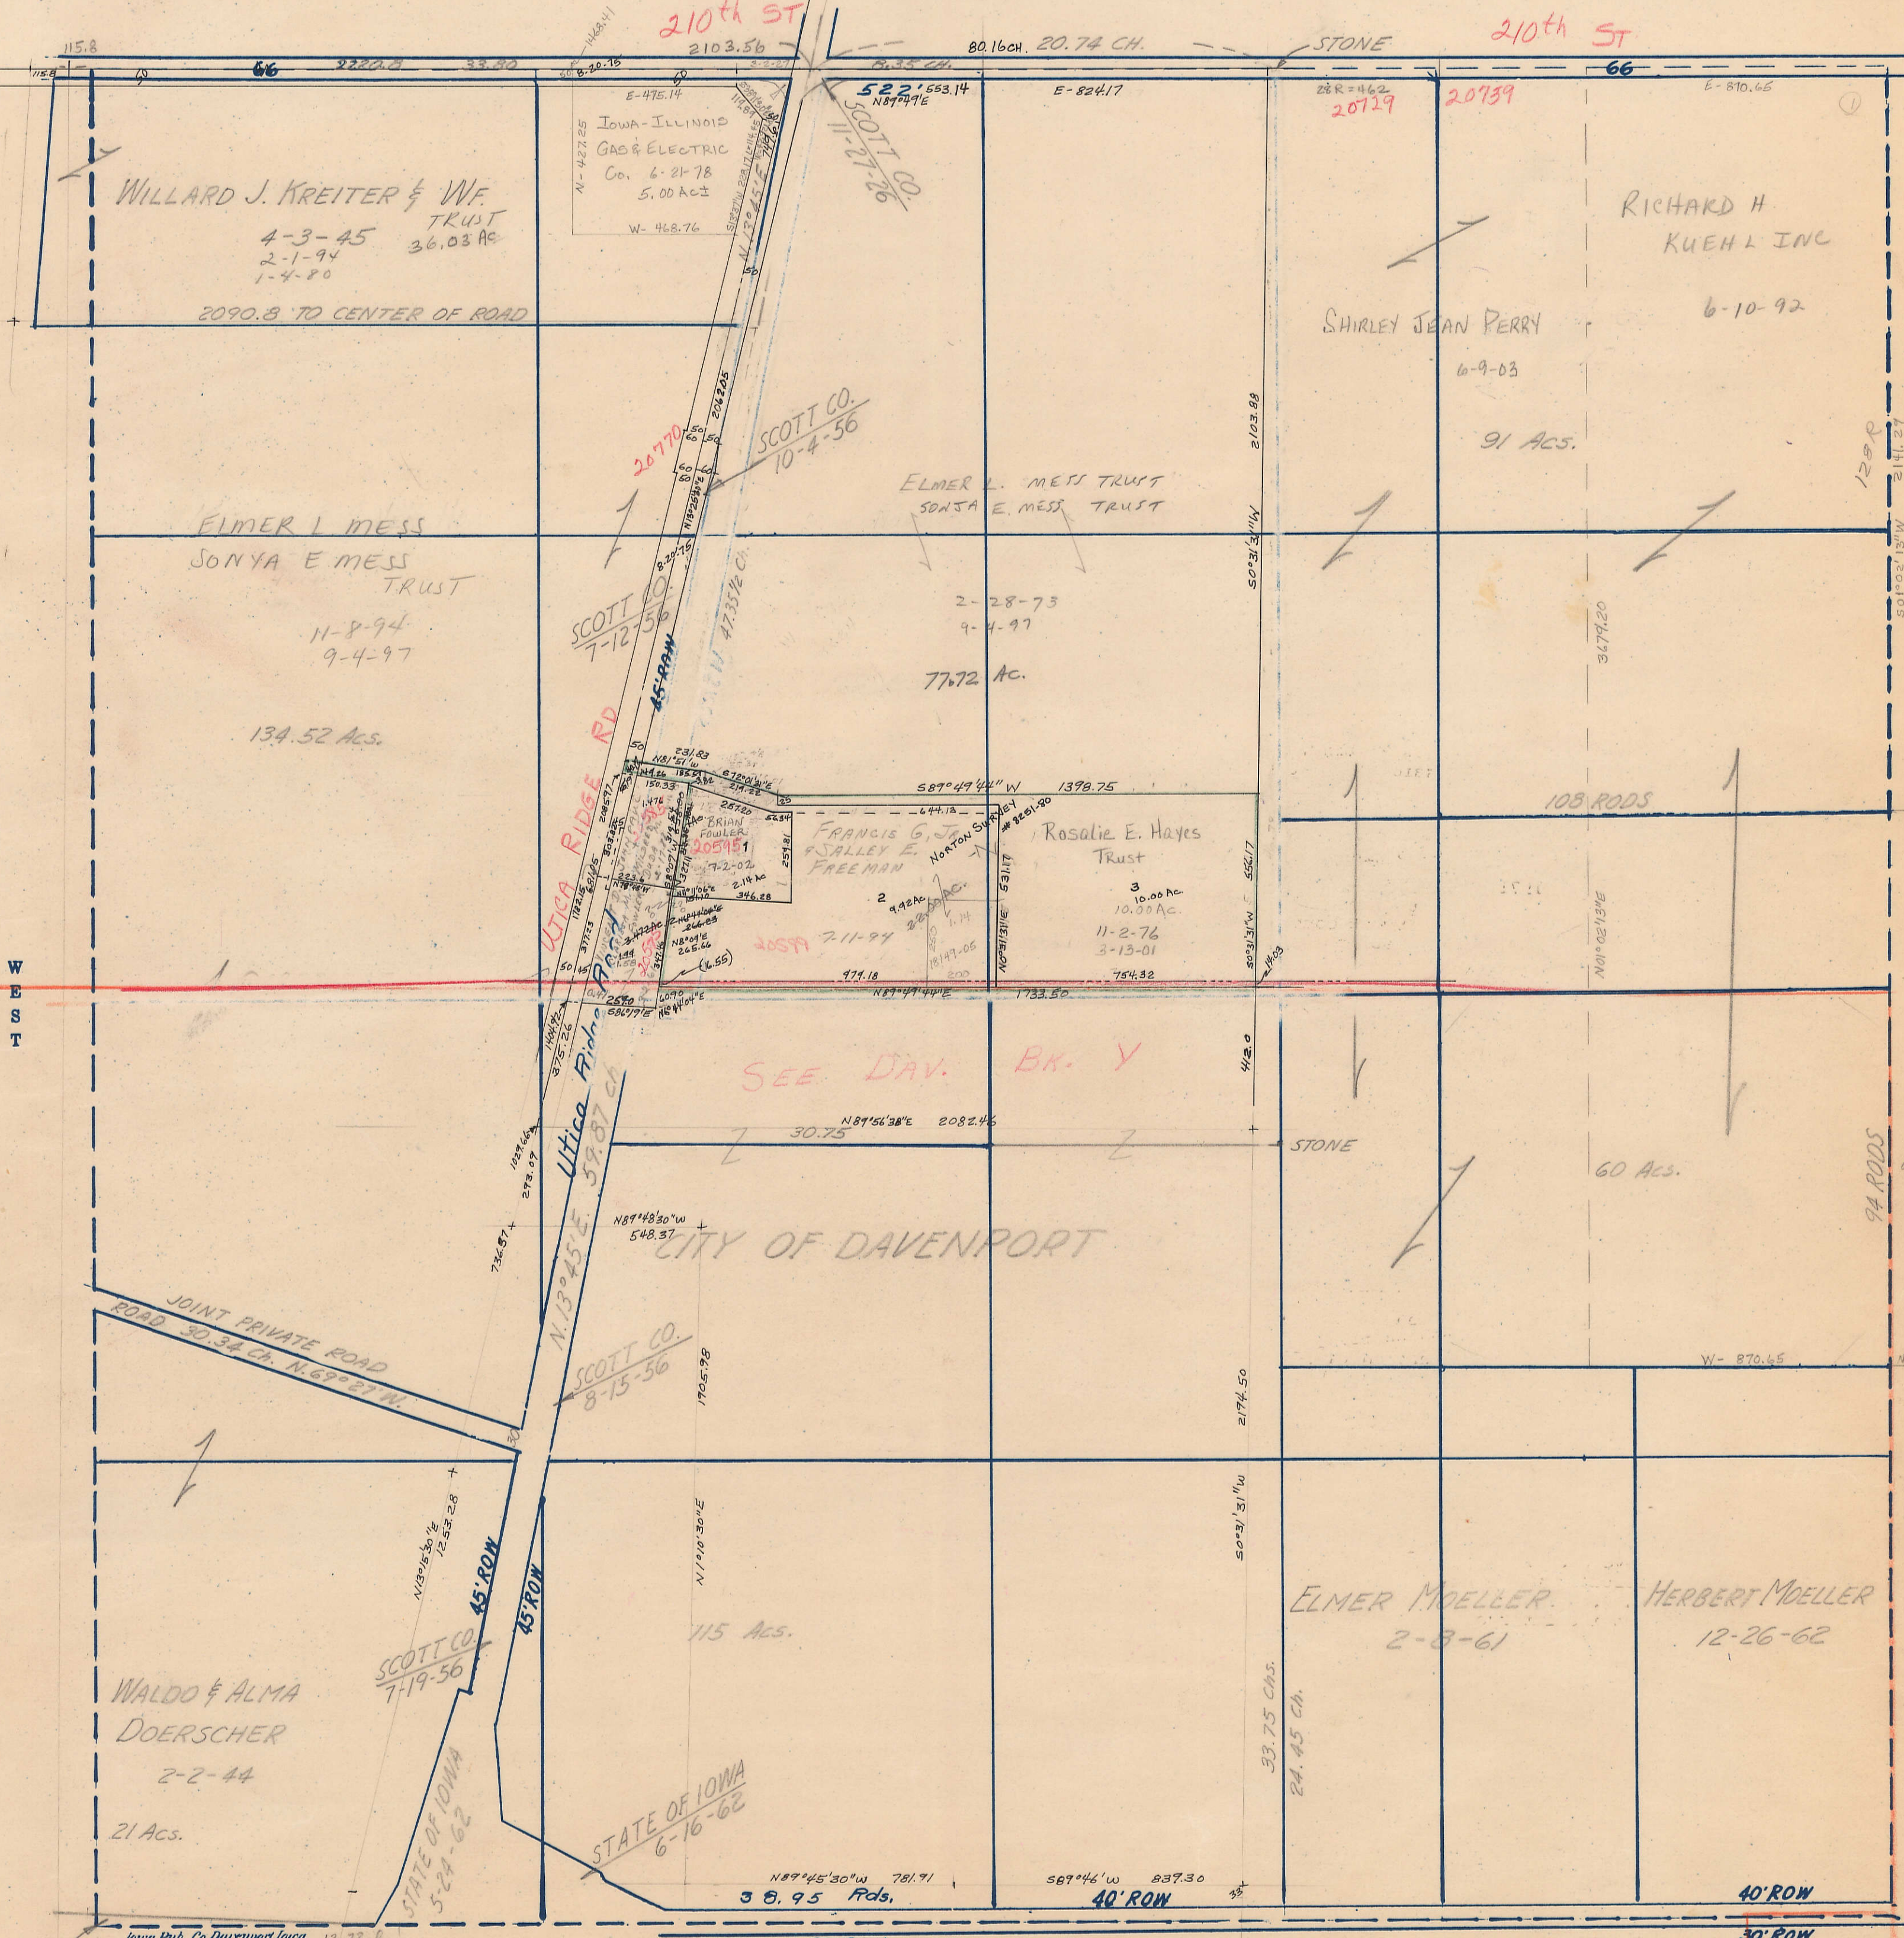

WEST

EAST

STATE OF IOWA
6-6-62
11-7-62

30' ROW

40' ROW

30' ROW