

SECTION 34


Township 79-North; Range 4

EAST OF THE FIFTH PRINCIPAL MERIDIAN

SCOTT COUNTY, IOWA

LINCOLN TOWNSHIP
CITY OF BETTENDORE
NORTH


SCALE IN CHAINS

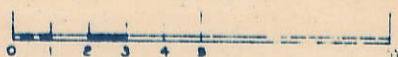

SCALE IN FEET



Transfer Page 350

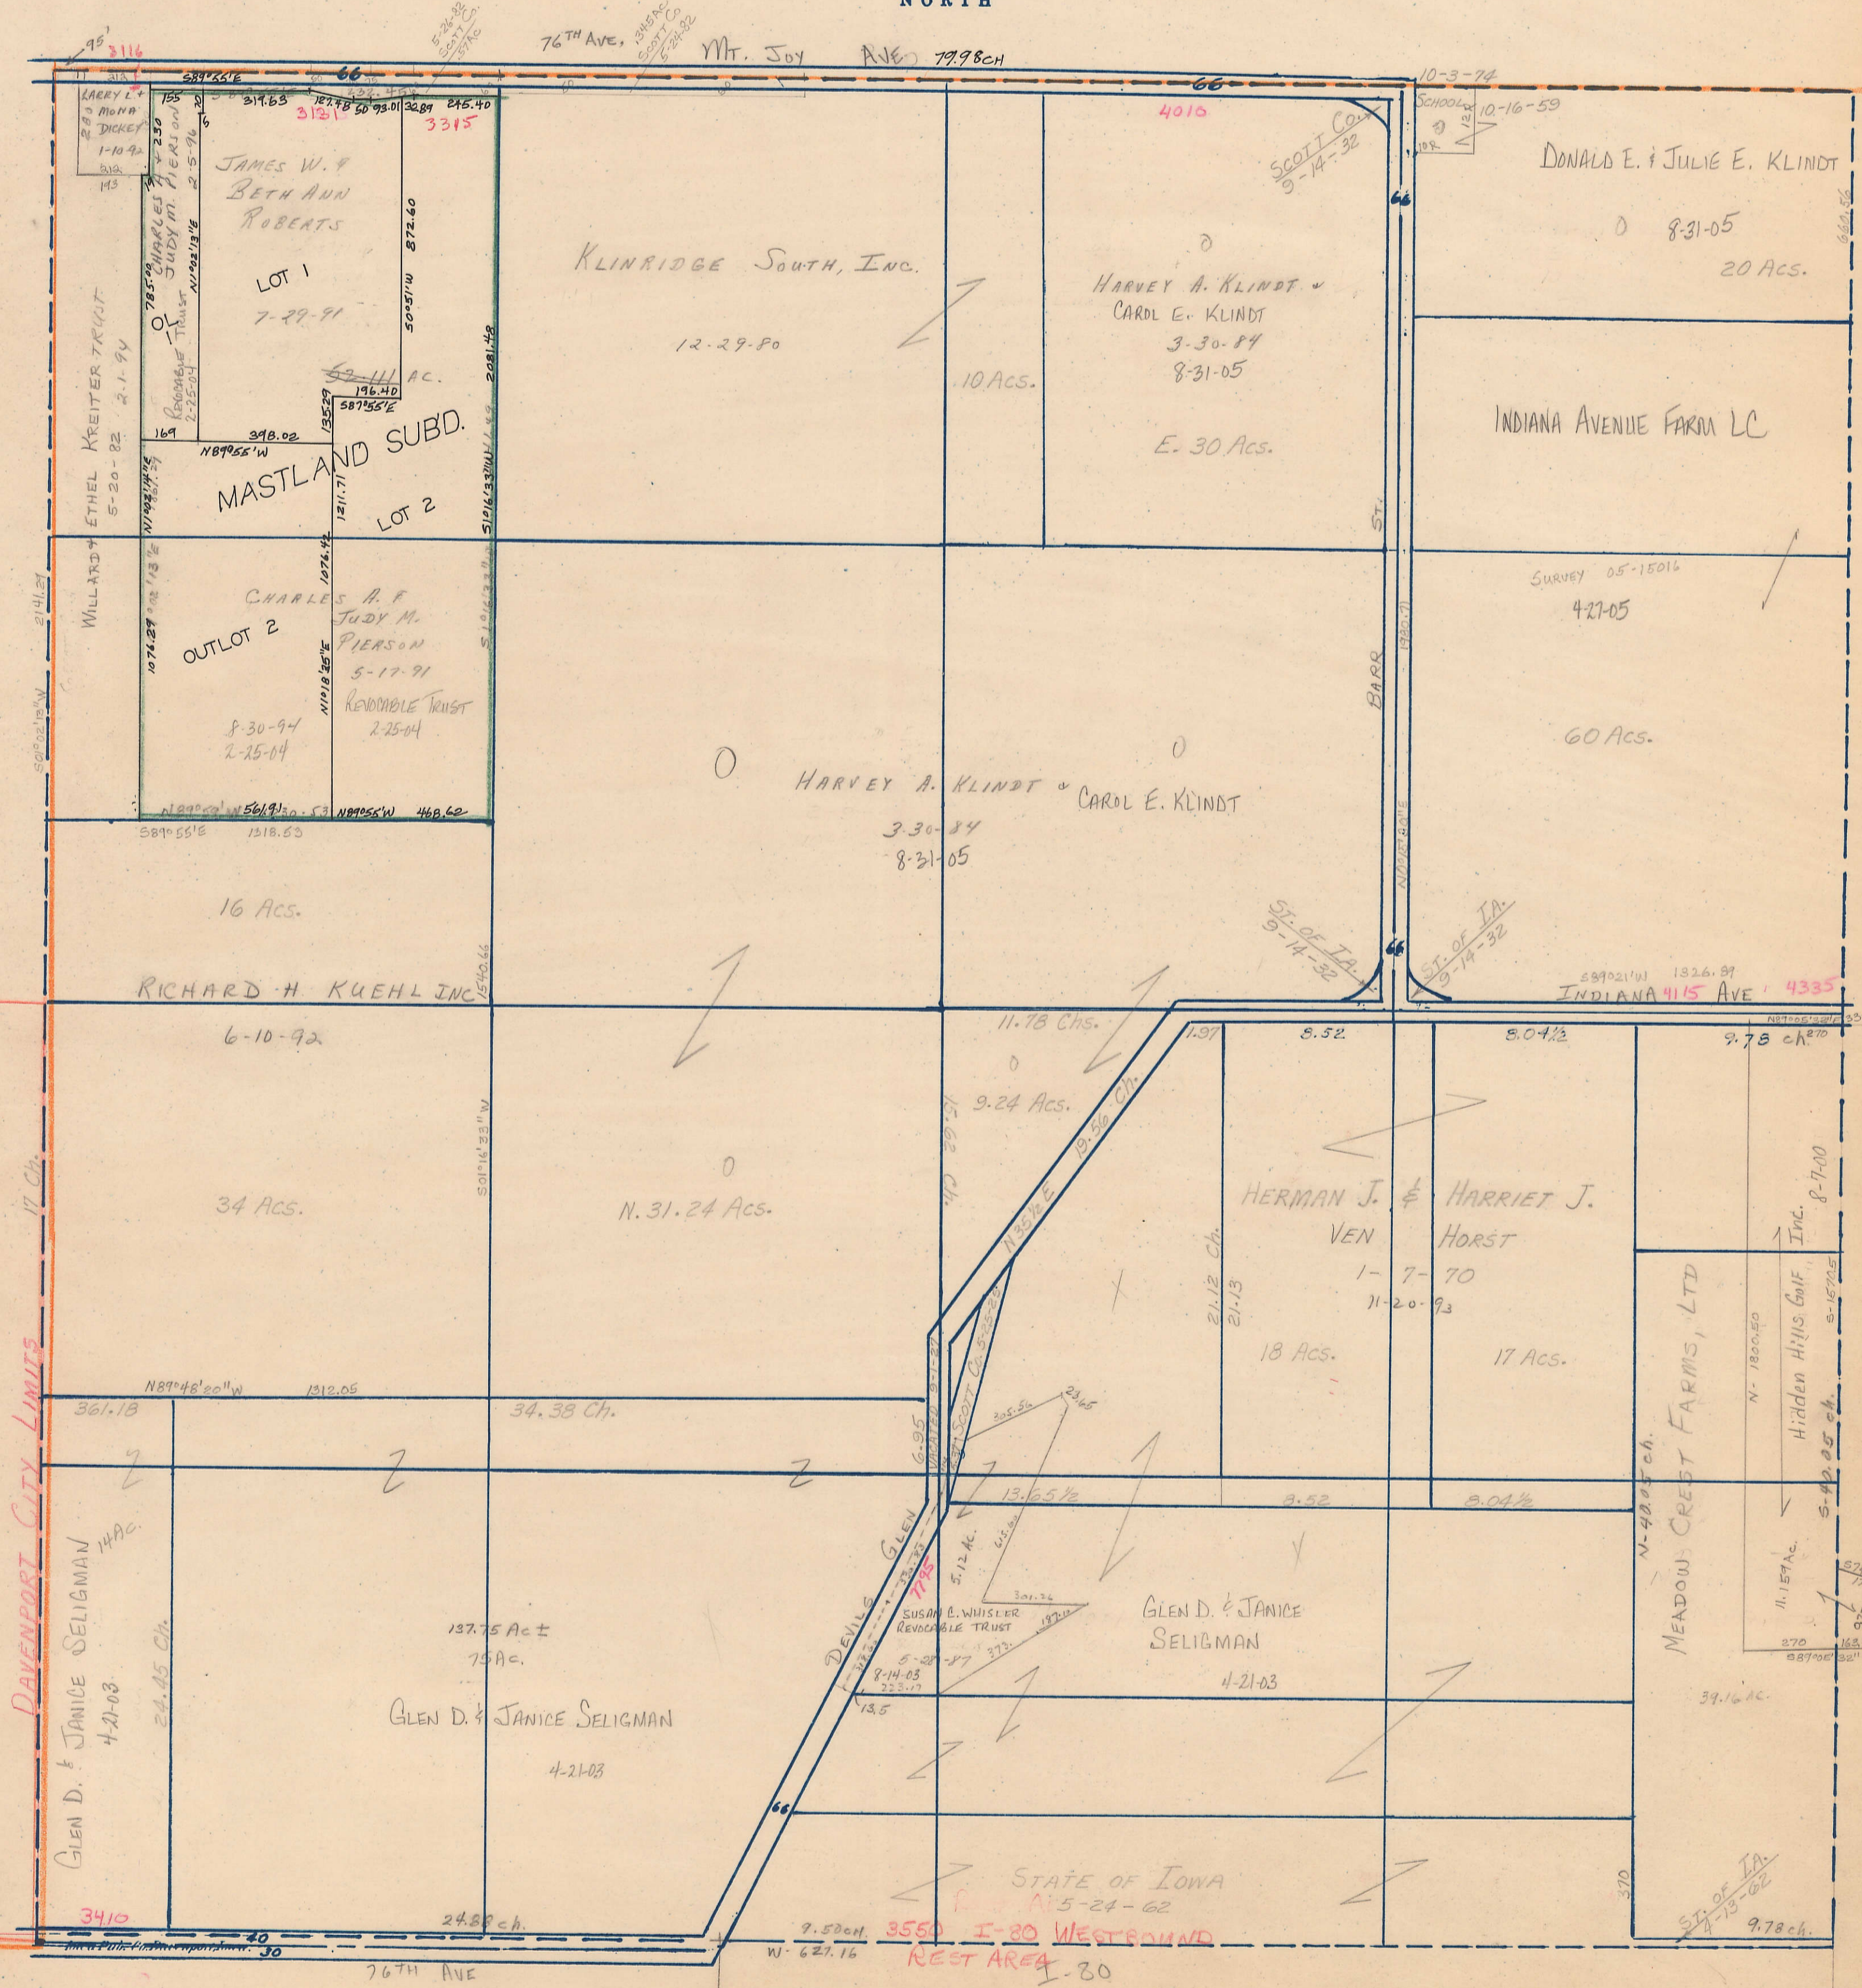

WEST

EAST

SOUTH