

SECTION 7

Township 79-North; Range 4

EAST OF THE FIFTH PRINCIPAL MERIDIAN


SCOTT COUNTY, IOWA
LINCOLN TOWNSHIP

NORTH


SCALE IN CHAINS



SCALE IN FEET

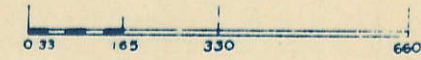

Transfer Page 327

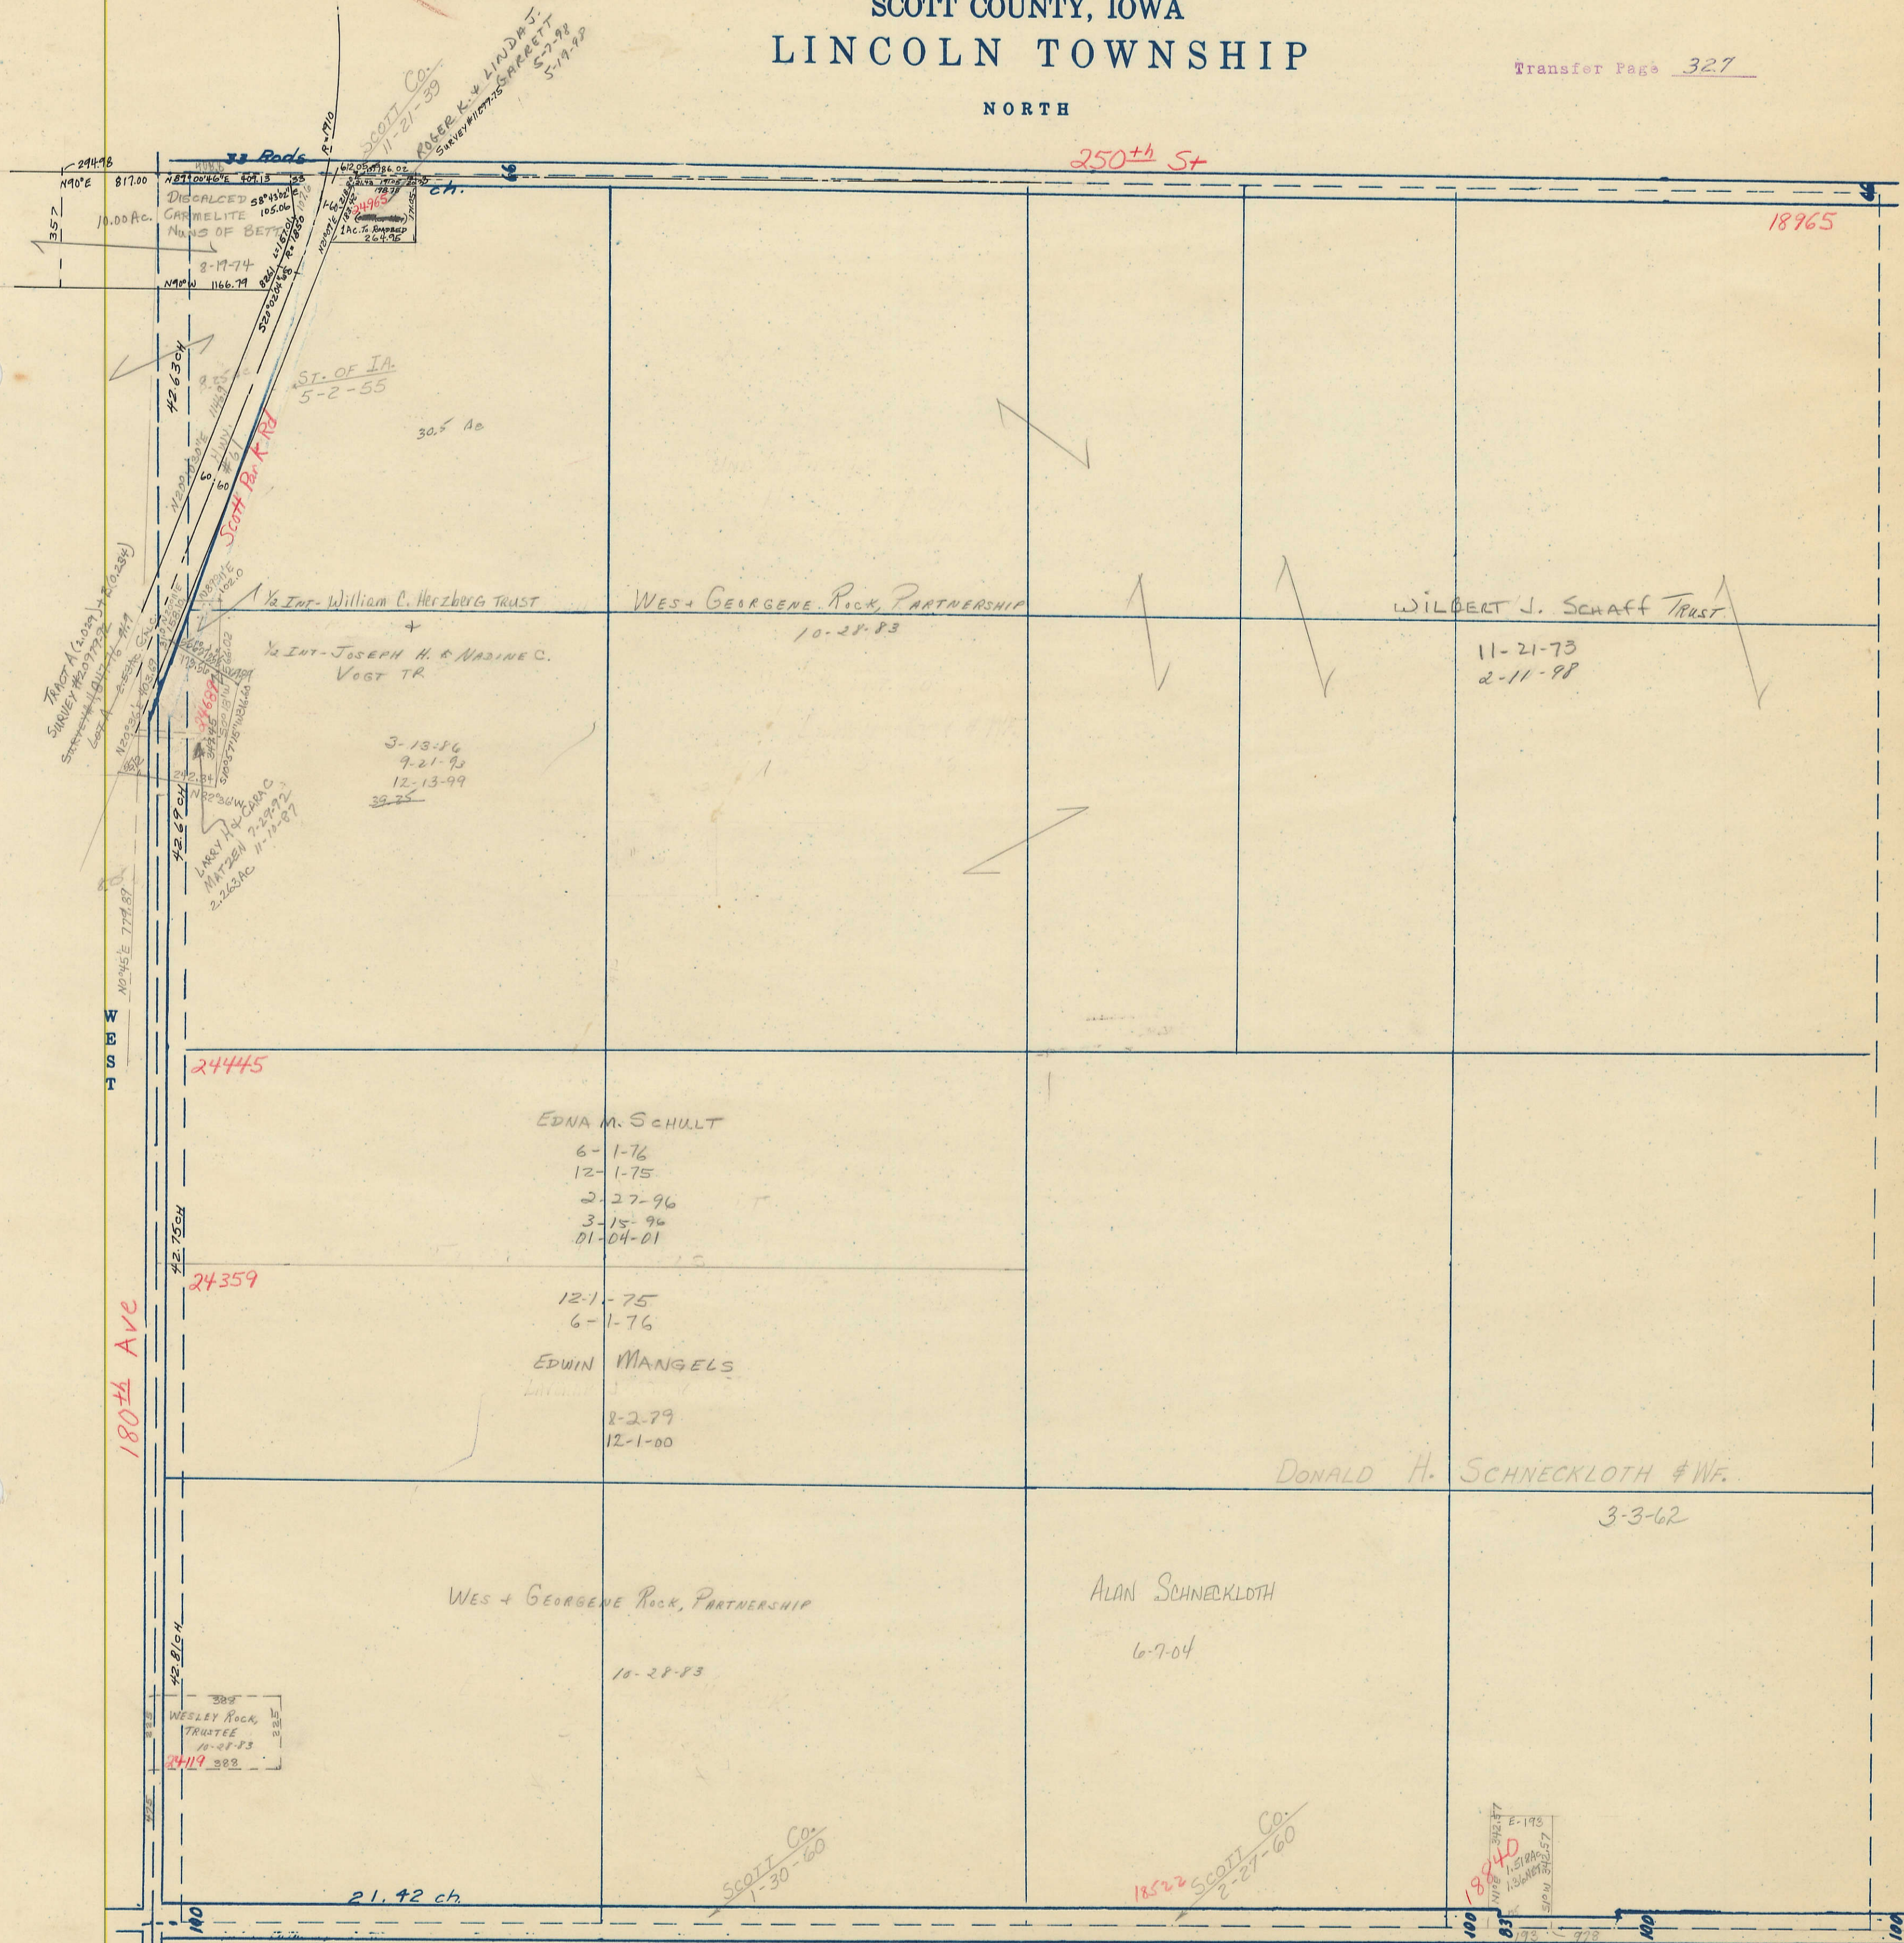

180th Ave

250th St

18965

24445

24359

Wesley Rock Trustee
11-21-83
24119

SCOTT Co.
1-30-60

SCOTT Co.
2-27-60

E-193
1-21-83
1-21-83
1-21-83

240th St / Le Claire

SOUTH

EAST