

Corporation line is north line of Jackson Street

Transfer Page 554

TOWN OF MAYSVILLE

11-4-55 SW 1/4 SE 1/4 NW 1/4 Section 15
TOWN OF MAYSVILLE, IOWA

Scale: 50 ft to one inch.

JACKSON

237th ST.

BT.



92nd Ave.

93rd Ave.

ST.

ROBERT HARLOFF'S PLAT

FILED 9-7-77 SURVEY # 1922-77

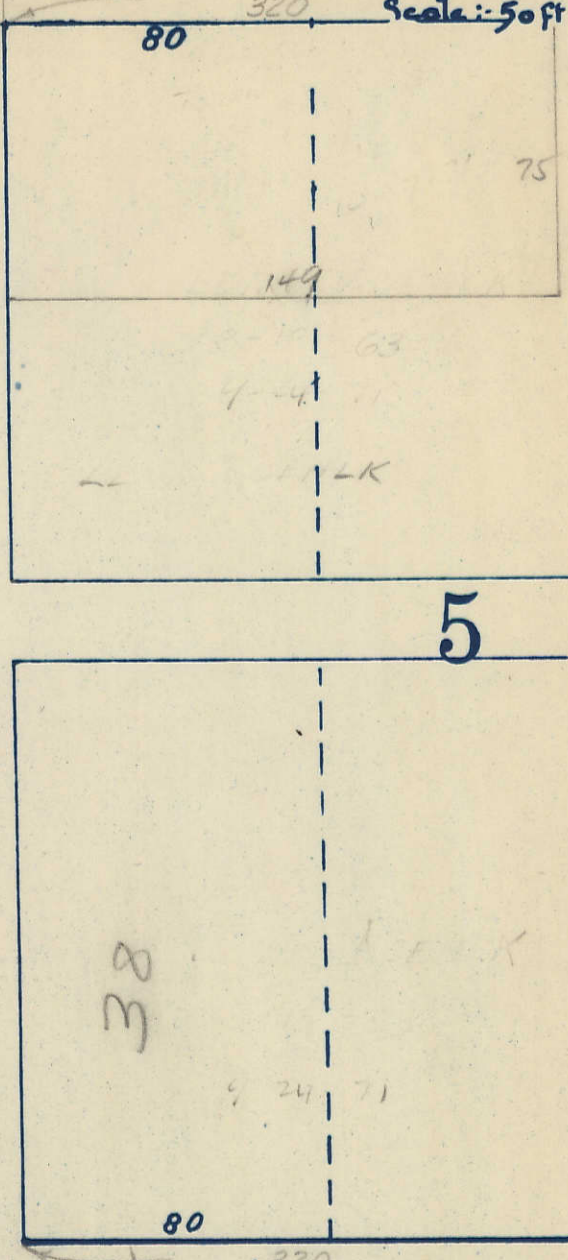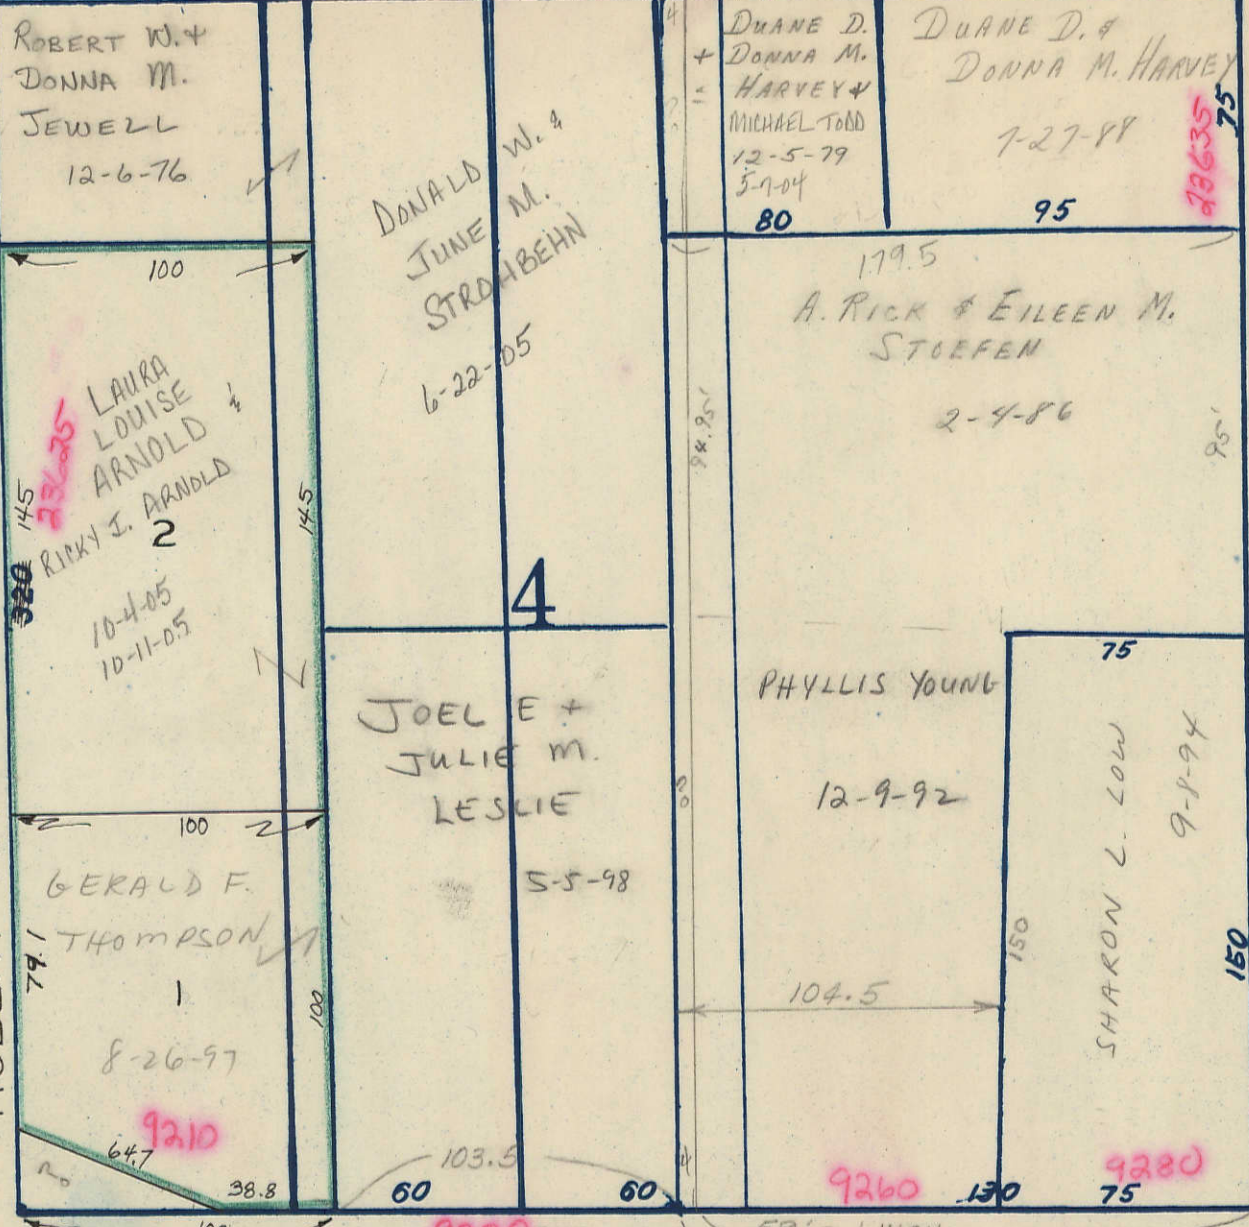


FROM PLAIN VIEW

JEFFERSON

New Liberty Rd

PAGE

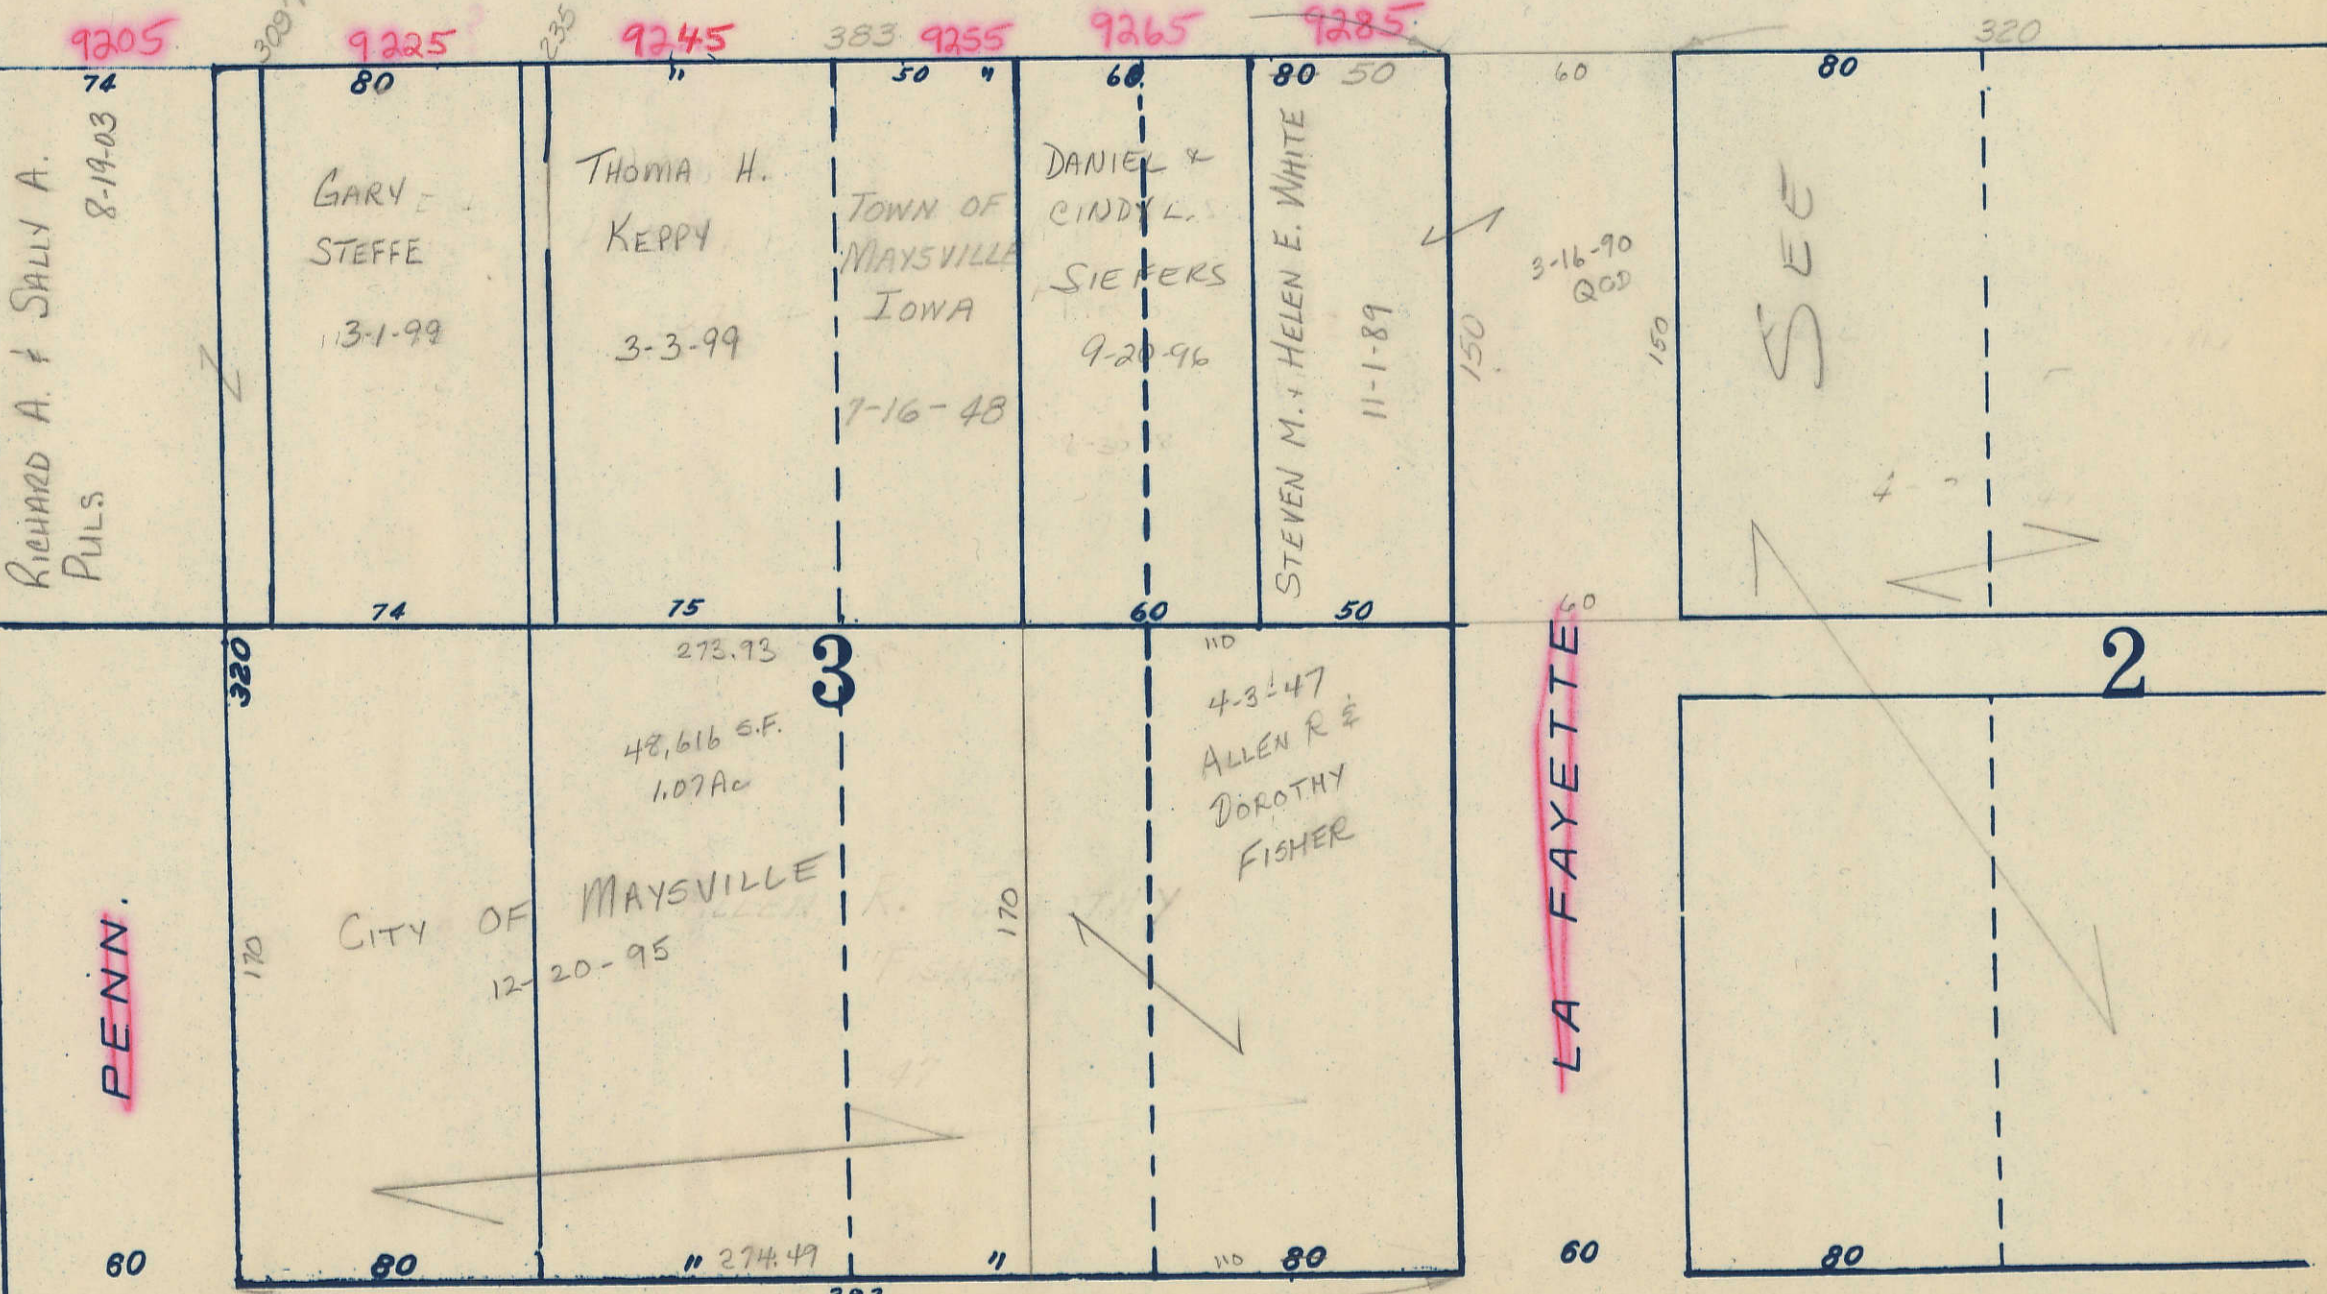

PENN.

LA FAYETTE

WASHINGTON

ST.

Transfer Page 553

Transfer Page 555

Transfer Page 552

MAYSVILLE 7-143
13.79.2.1-53

17

PAGE

SEE

SEE

2

4

5

3

38