


J Inc. 19
 178 Misc. 207
 " " 209
 " " 231
 " " 233
 211 " 393
 # 11,752-73
 # 3911-75
 # 2693-77
 # 7948-77
 # 6054-96
 # 18077-01

SCALE 1" = 500'

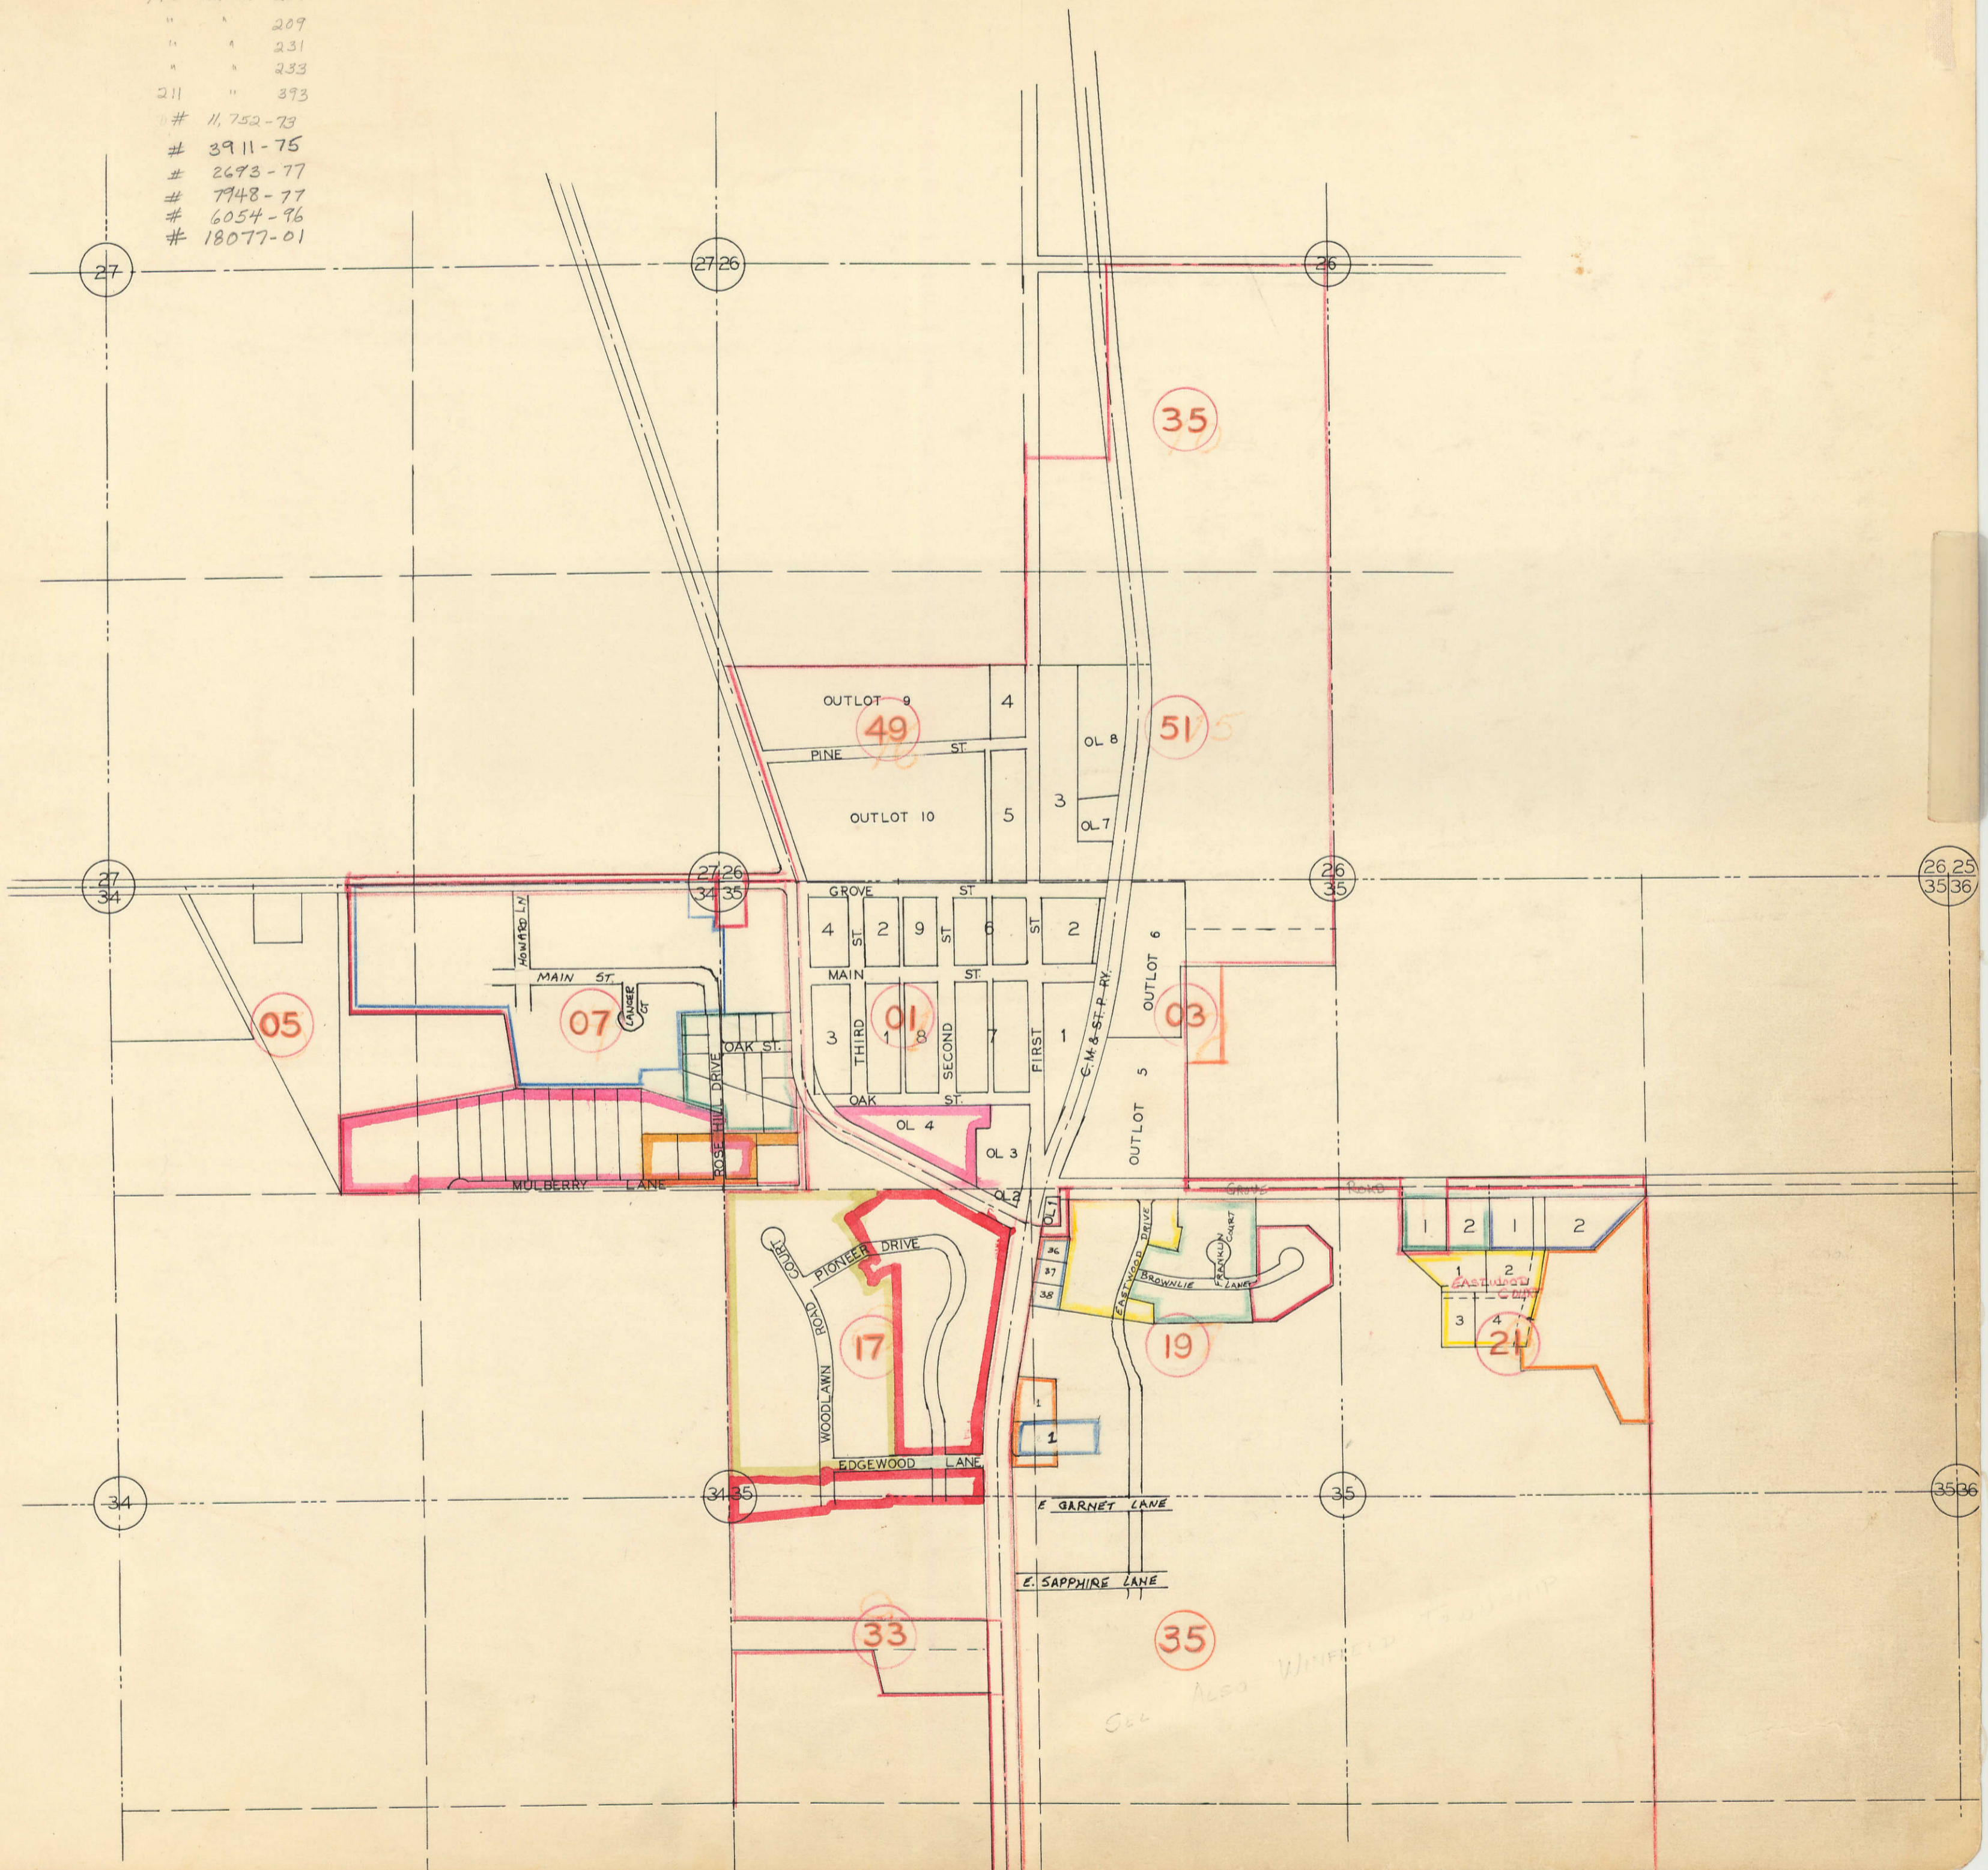


Long Grove


SEE ALSO WINFIELD TOWNSHIP

TOWN OF LONG GROVE

SCALE: 1 IN = 200 FT.

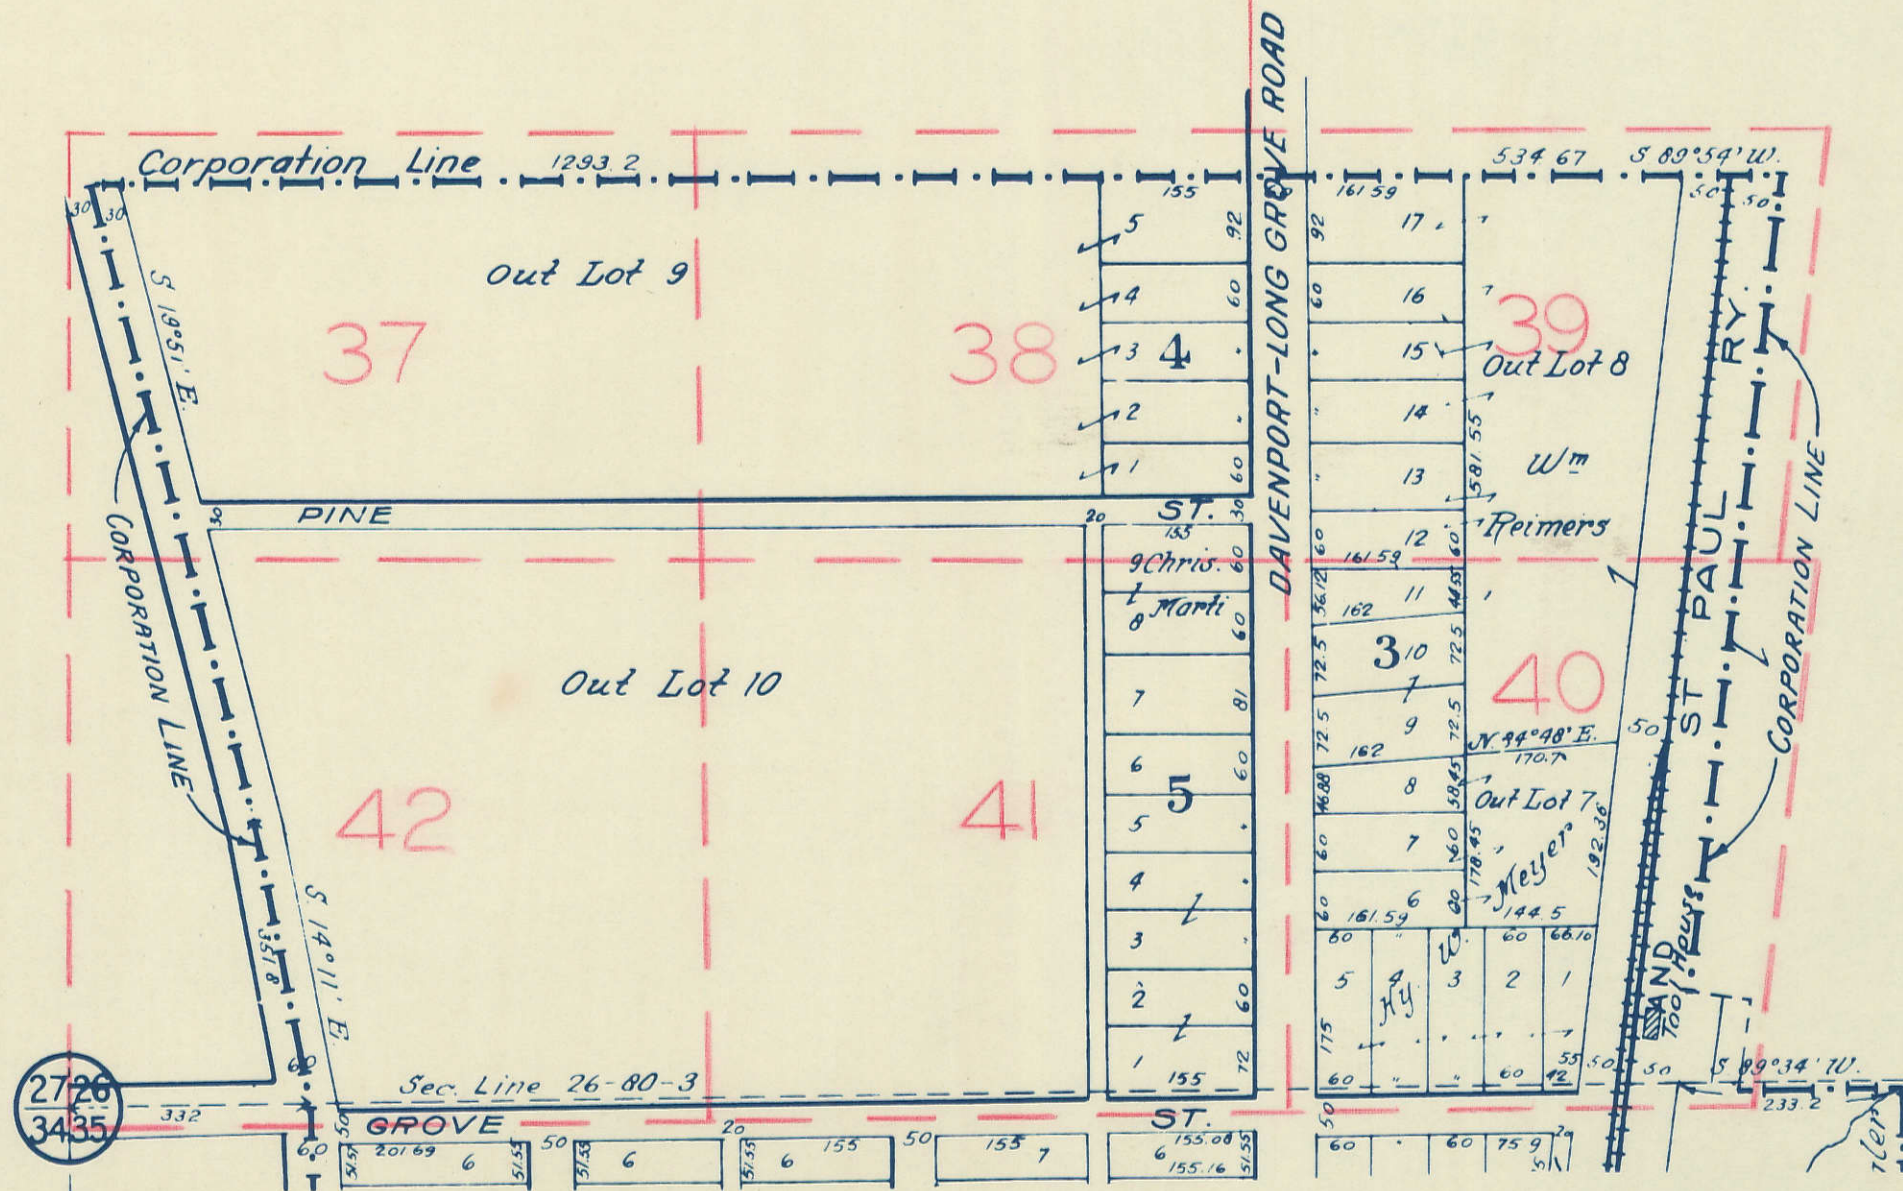

26
35

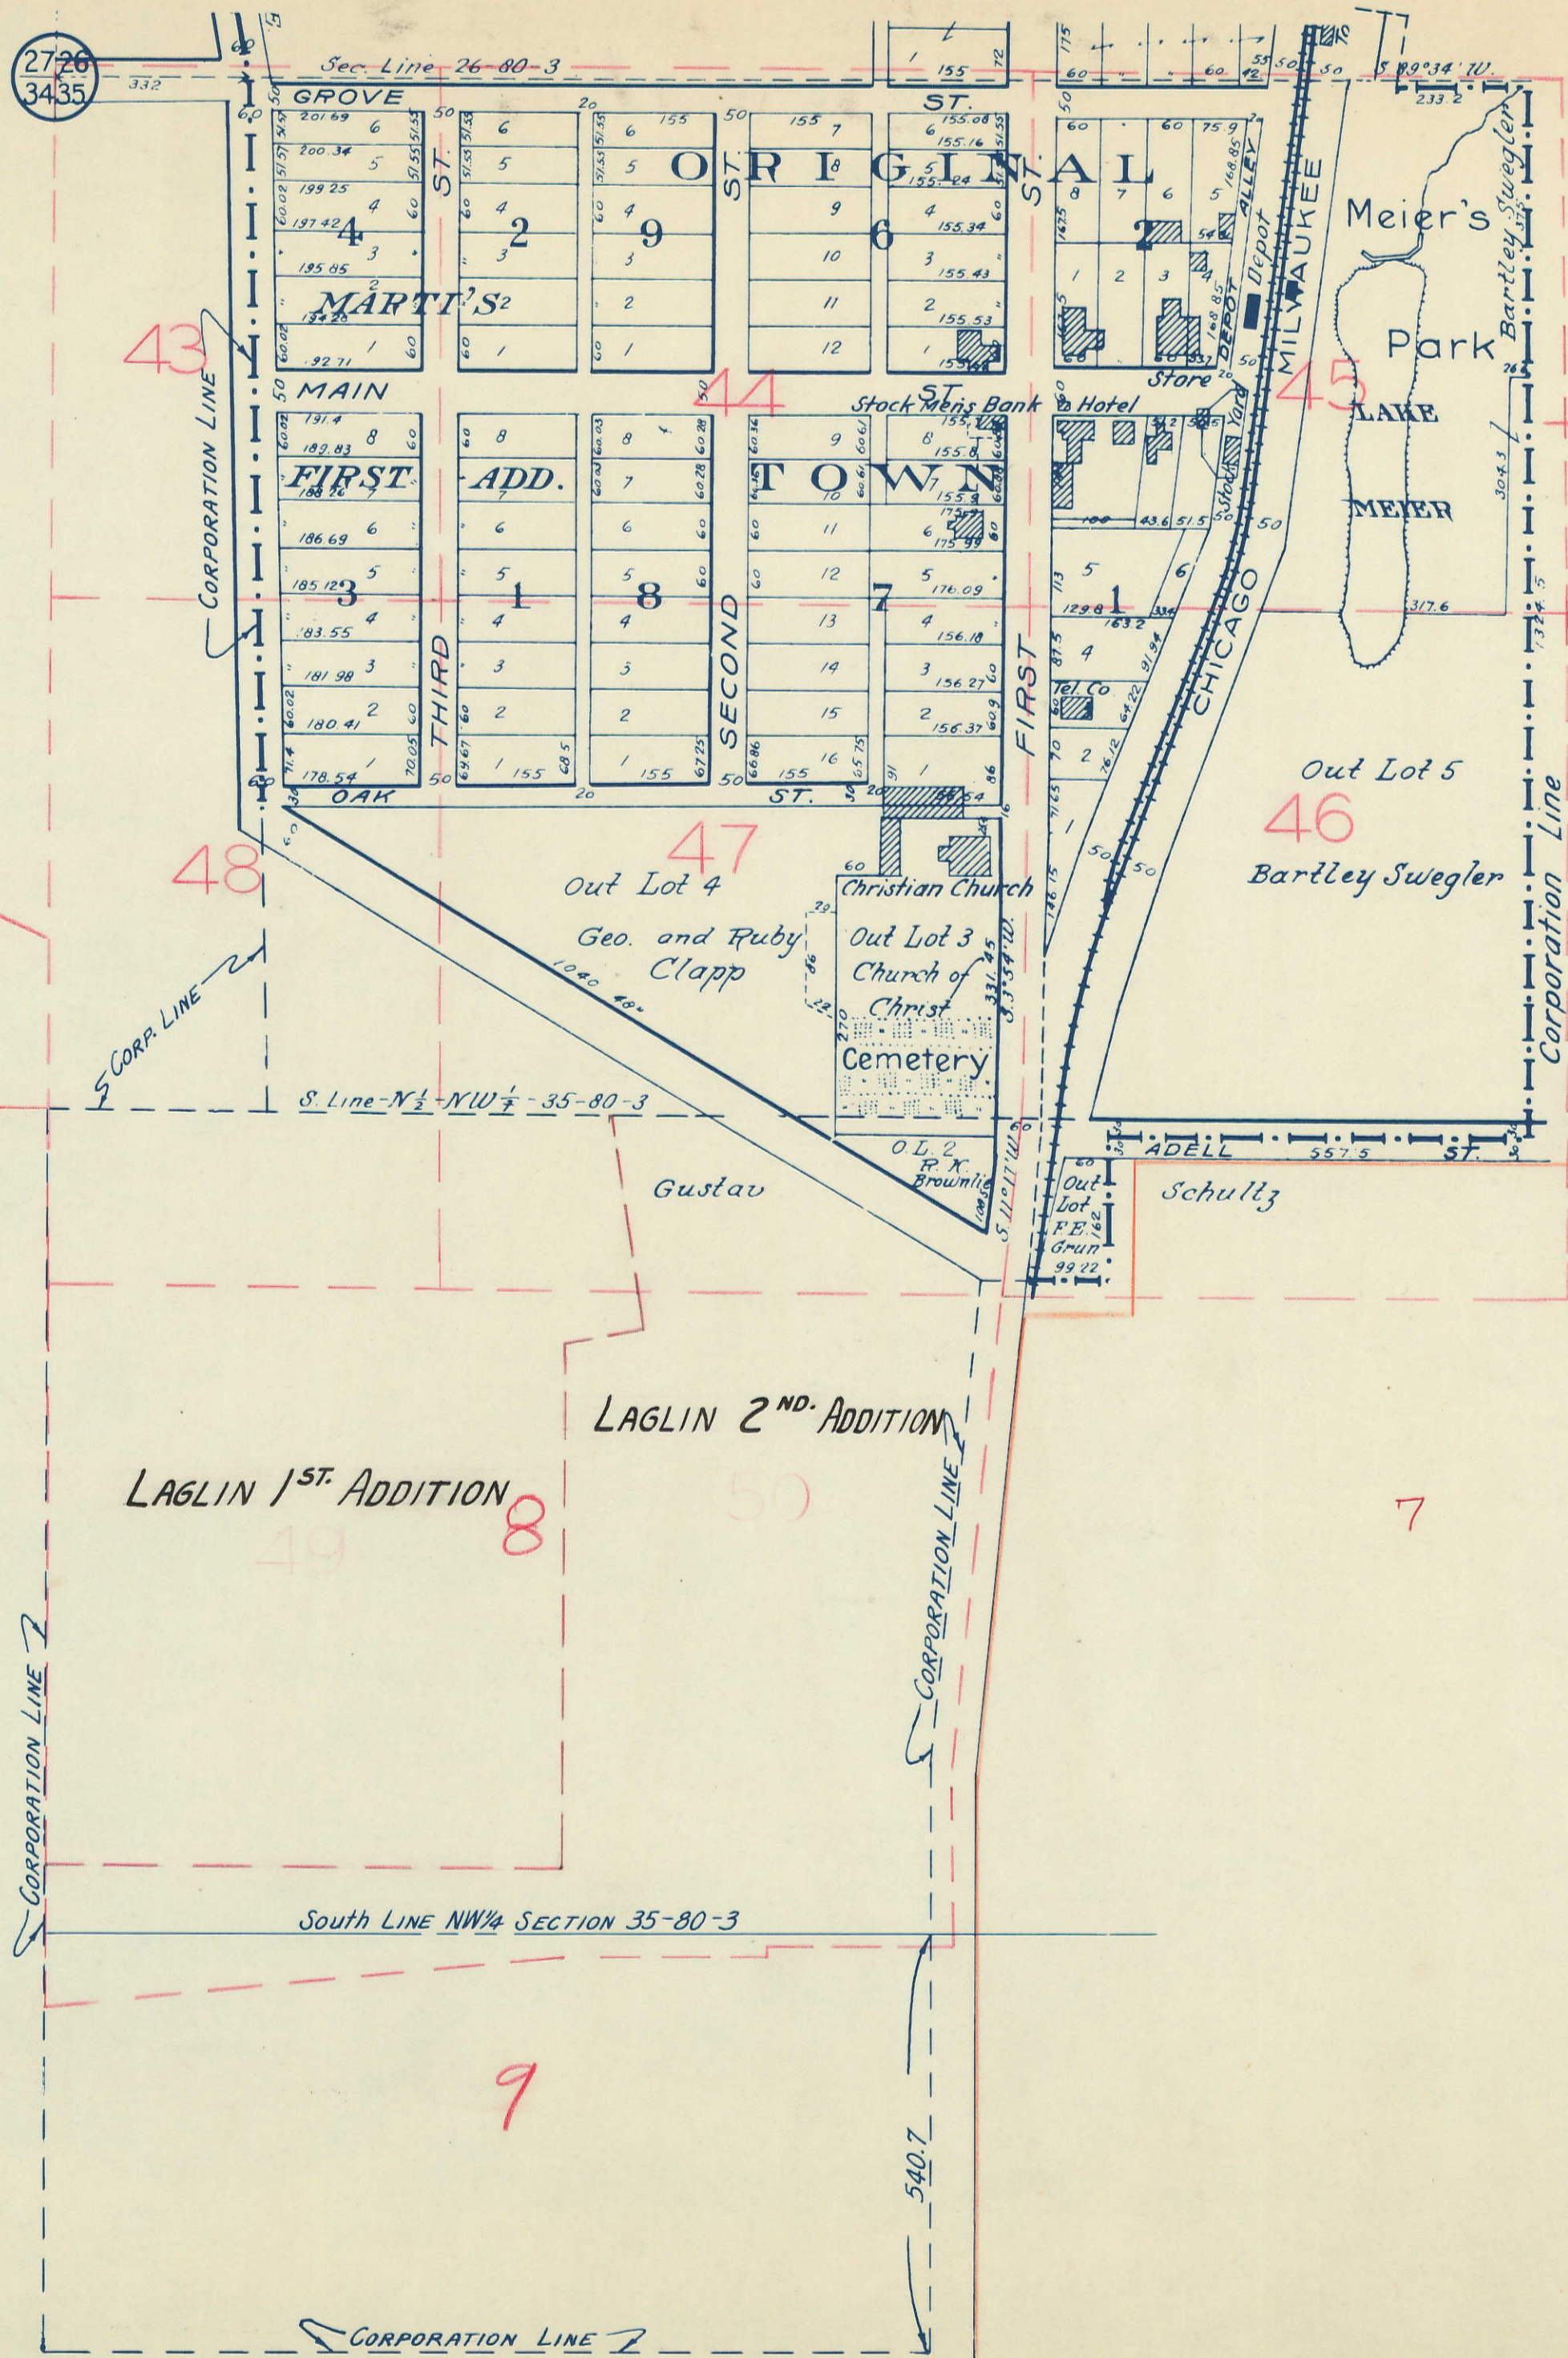

TOWN OF LONG GROVE
SCALE: 1 IN = 200 FT.

- J INCORP. 19
- 178 Misc. 207
- " " 229
- " " 231
- " " 233
- 211 Misc. 393
- # 11,752-73
- # 3711-75
- # 2693-77
- # 7948-77

26
35

2

3 4

43

48

47
Out Lot 4
Geo. and Ruby Clapp

46
Out Lot 5
Bartley Swegler

LAGLIN 1ST. ADDITION

LAGLIN 2ND. ADDITION

49

8

50

7

6

South Line NW 1/4 SECTION 35-80-3

9

540.7