


Transfer Page 372 LANDS
NW 1/4, SE 1/4 SEC. 7-78-5
SCALE: 1"=100'

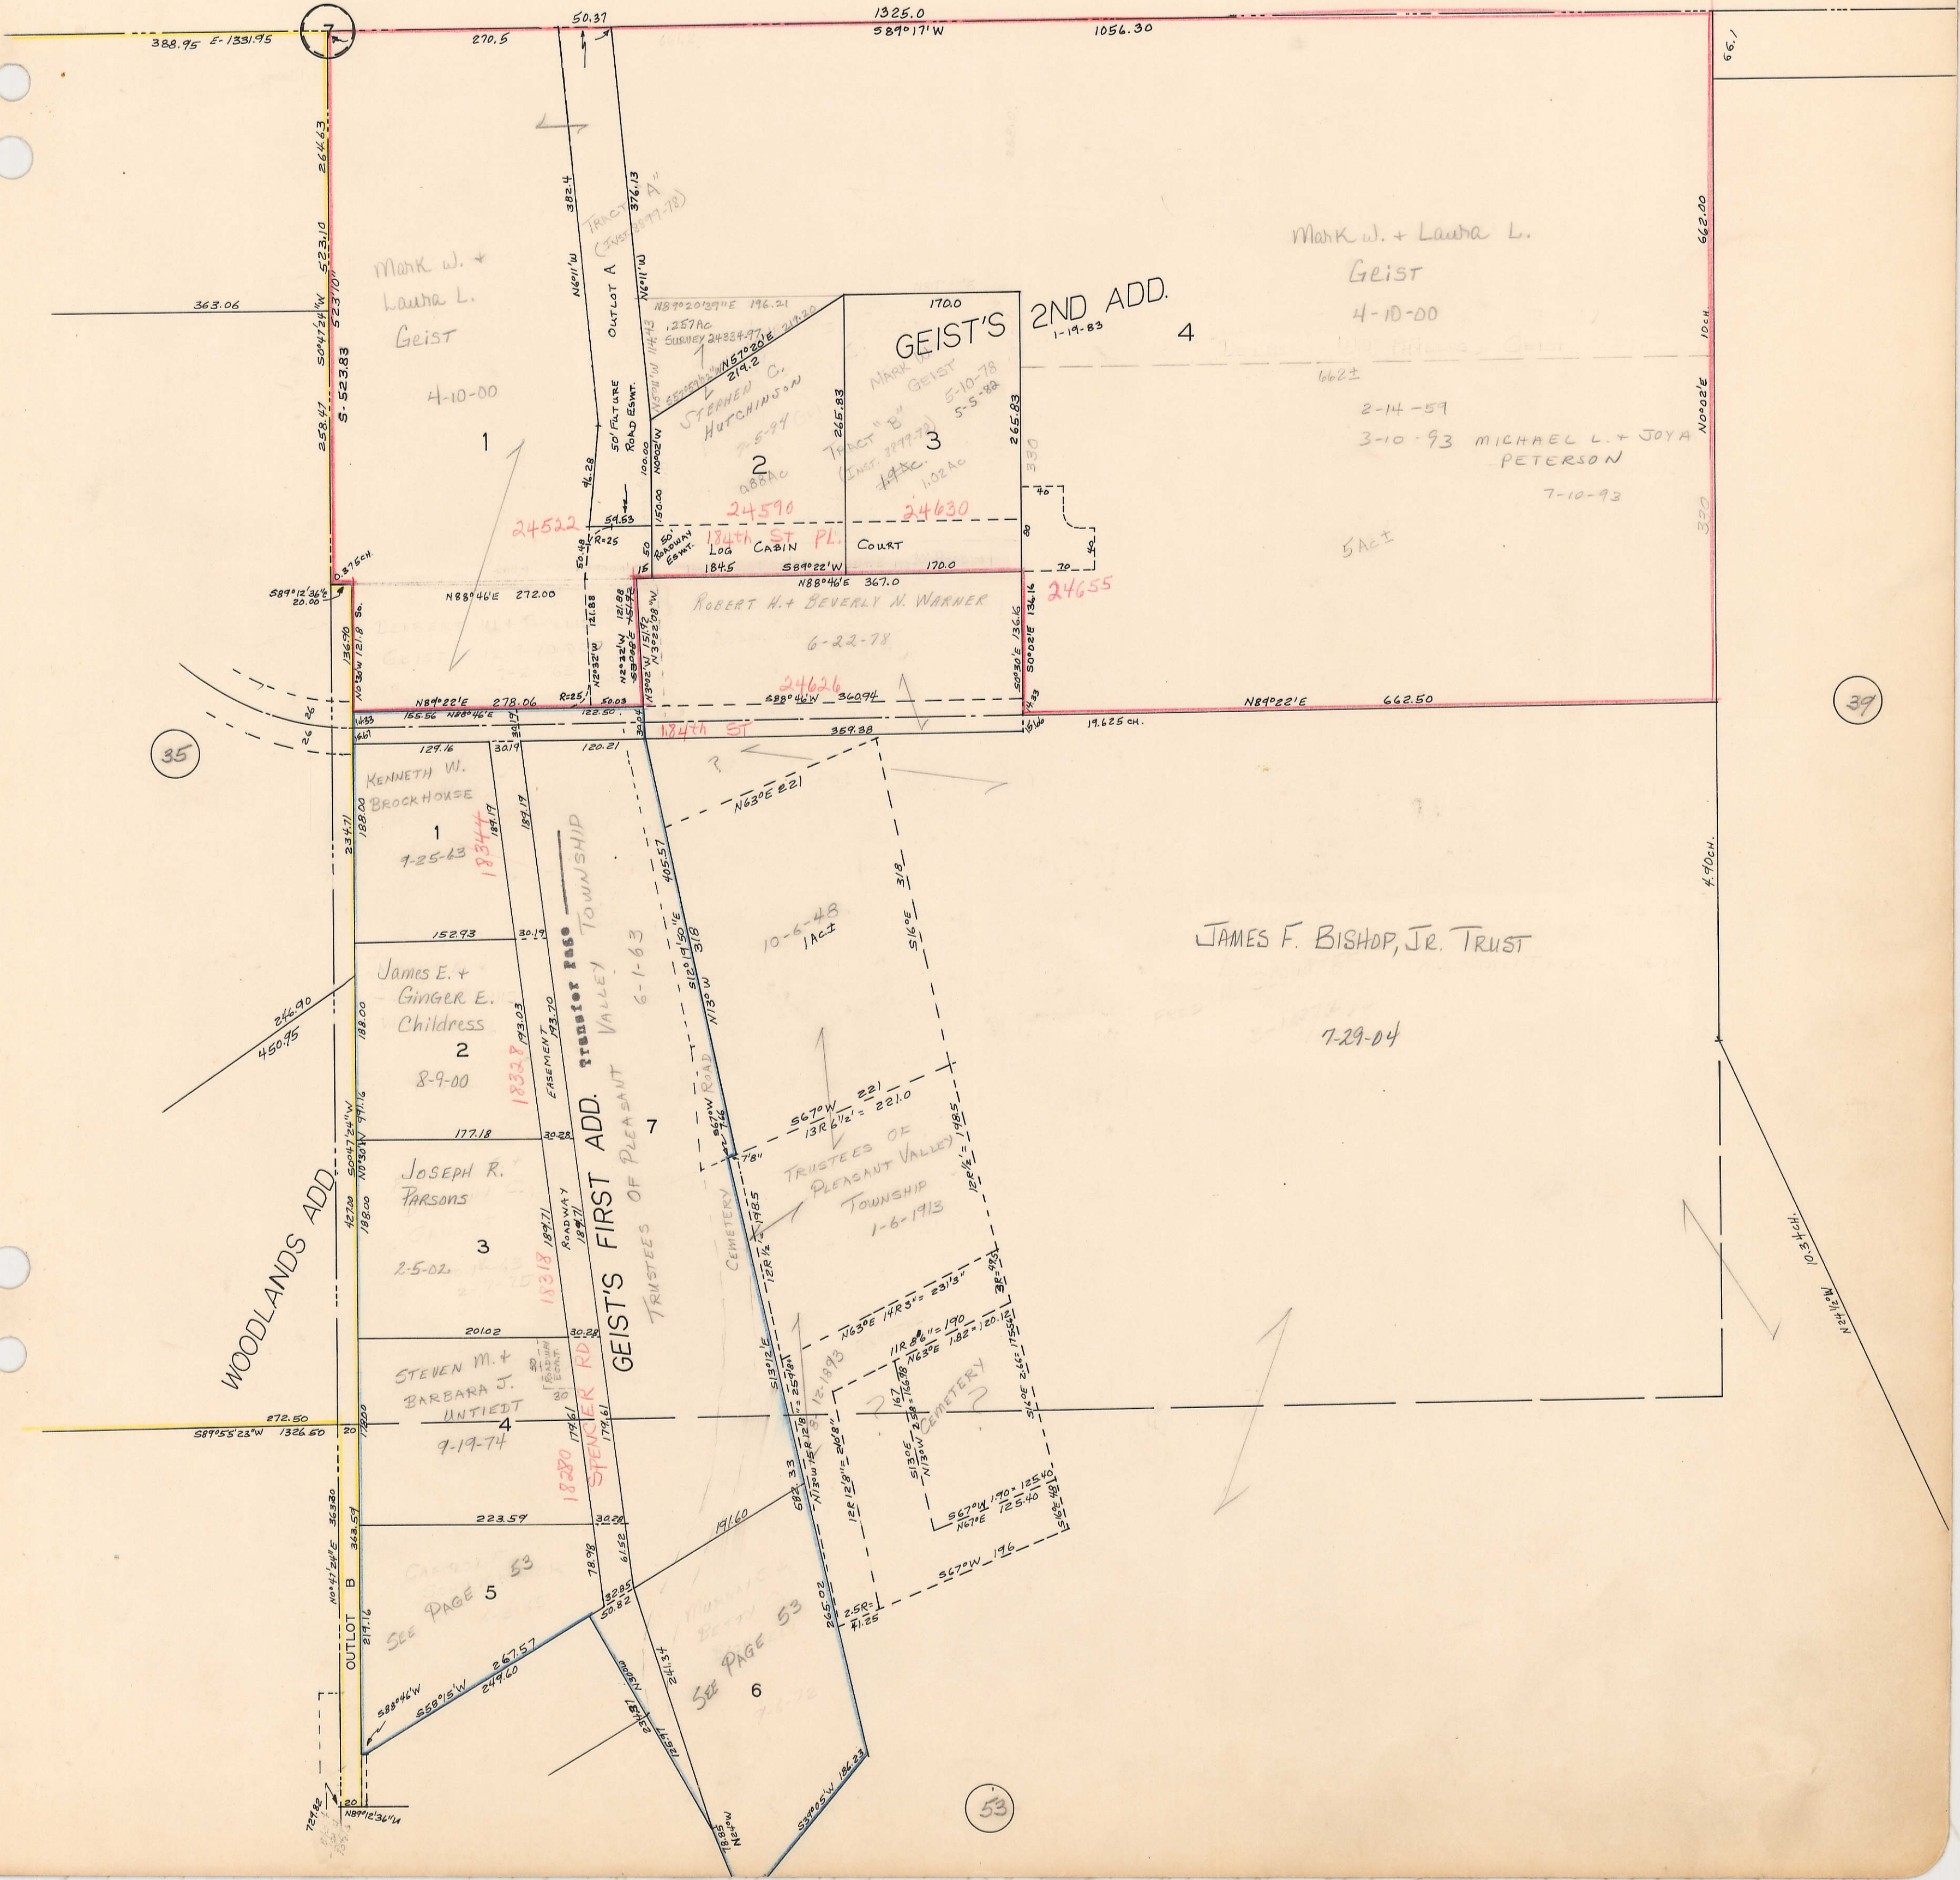

39

53