


SW 1/4, SE 1/4 SEC. 6-78-5
SCALE: 1" = 100'

VENHORST 1ST ADD

37

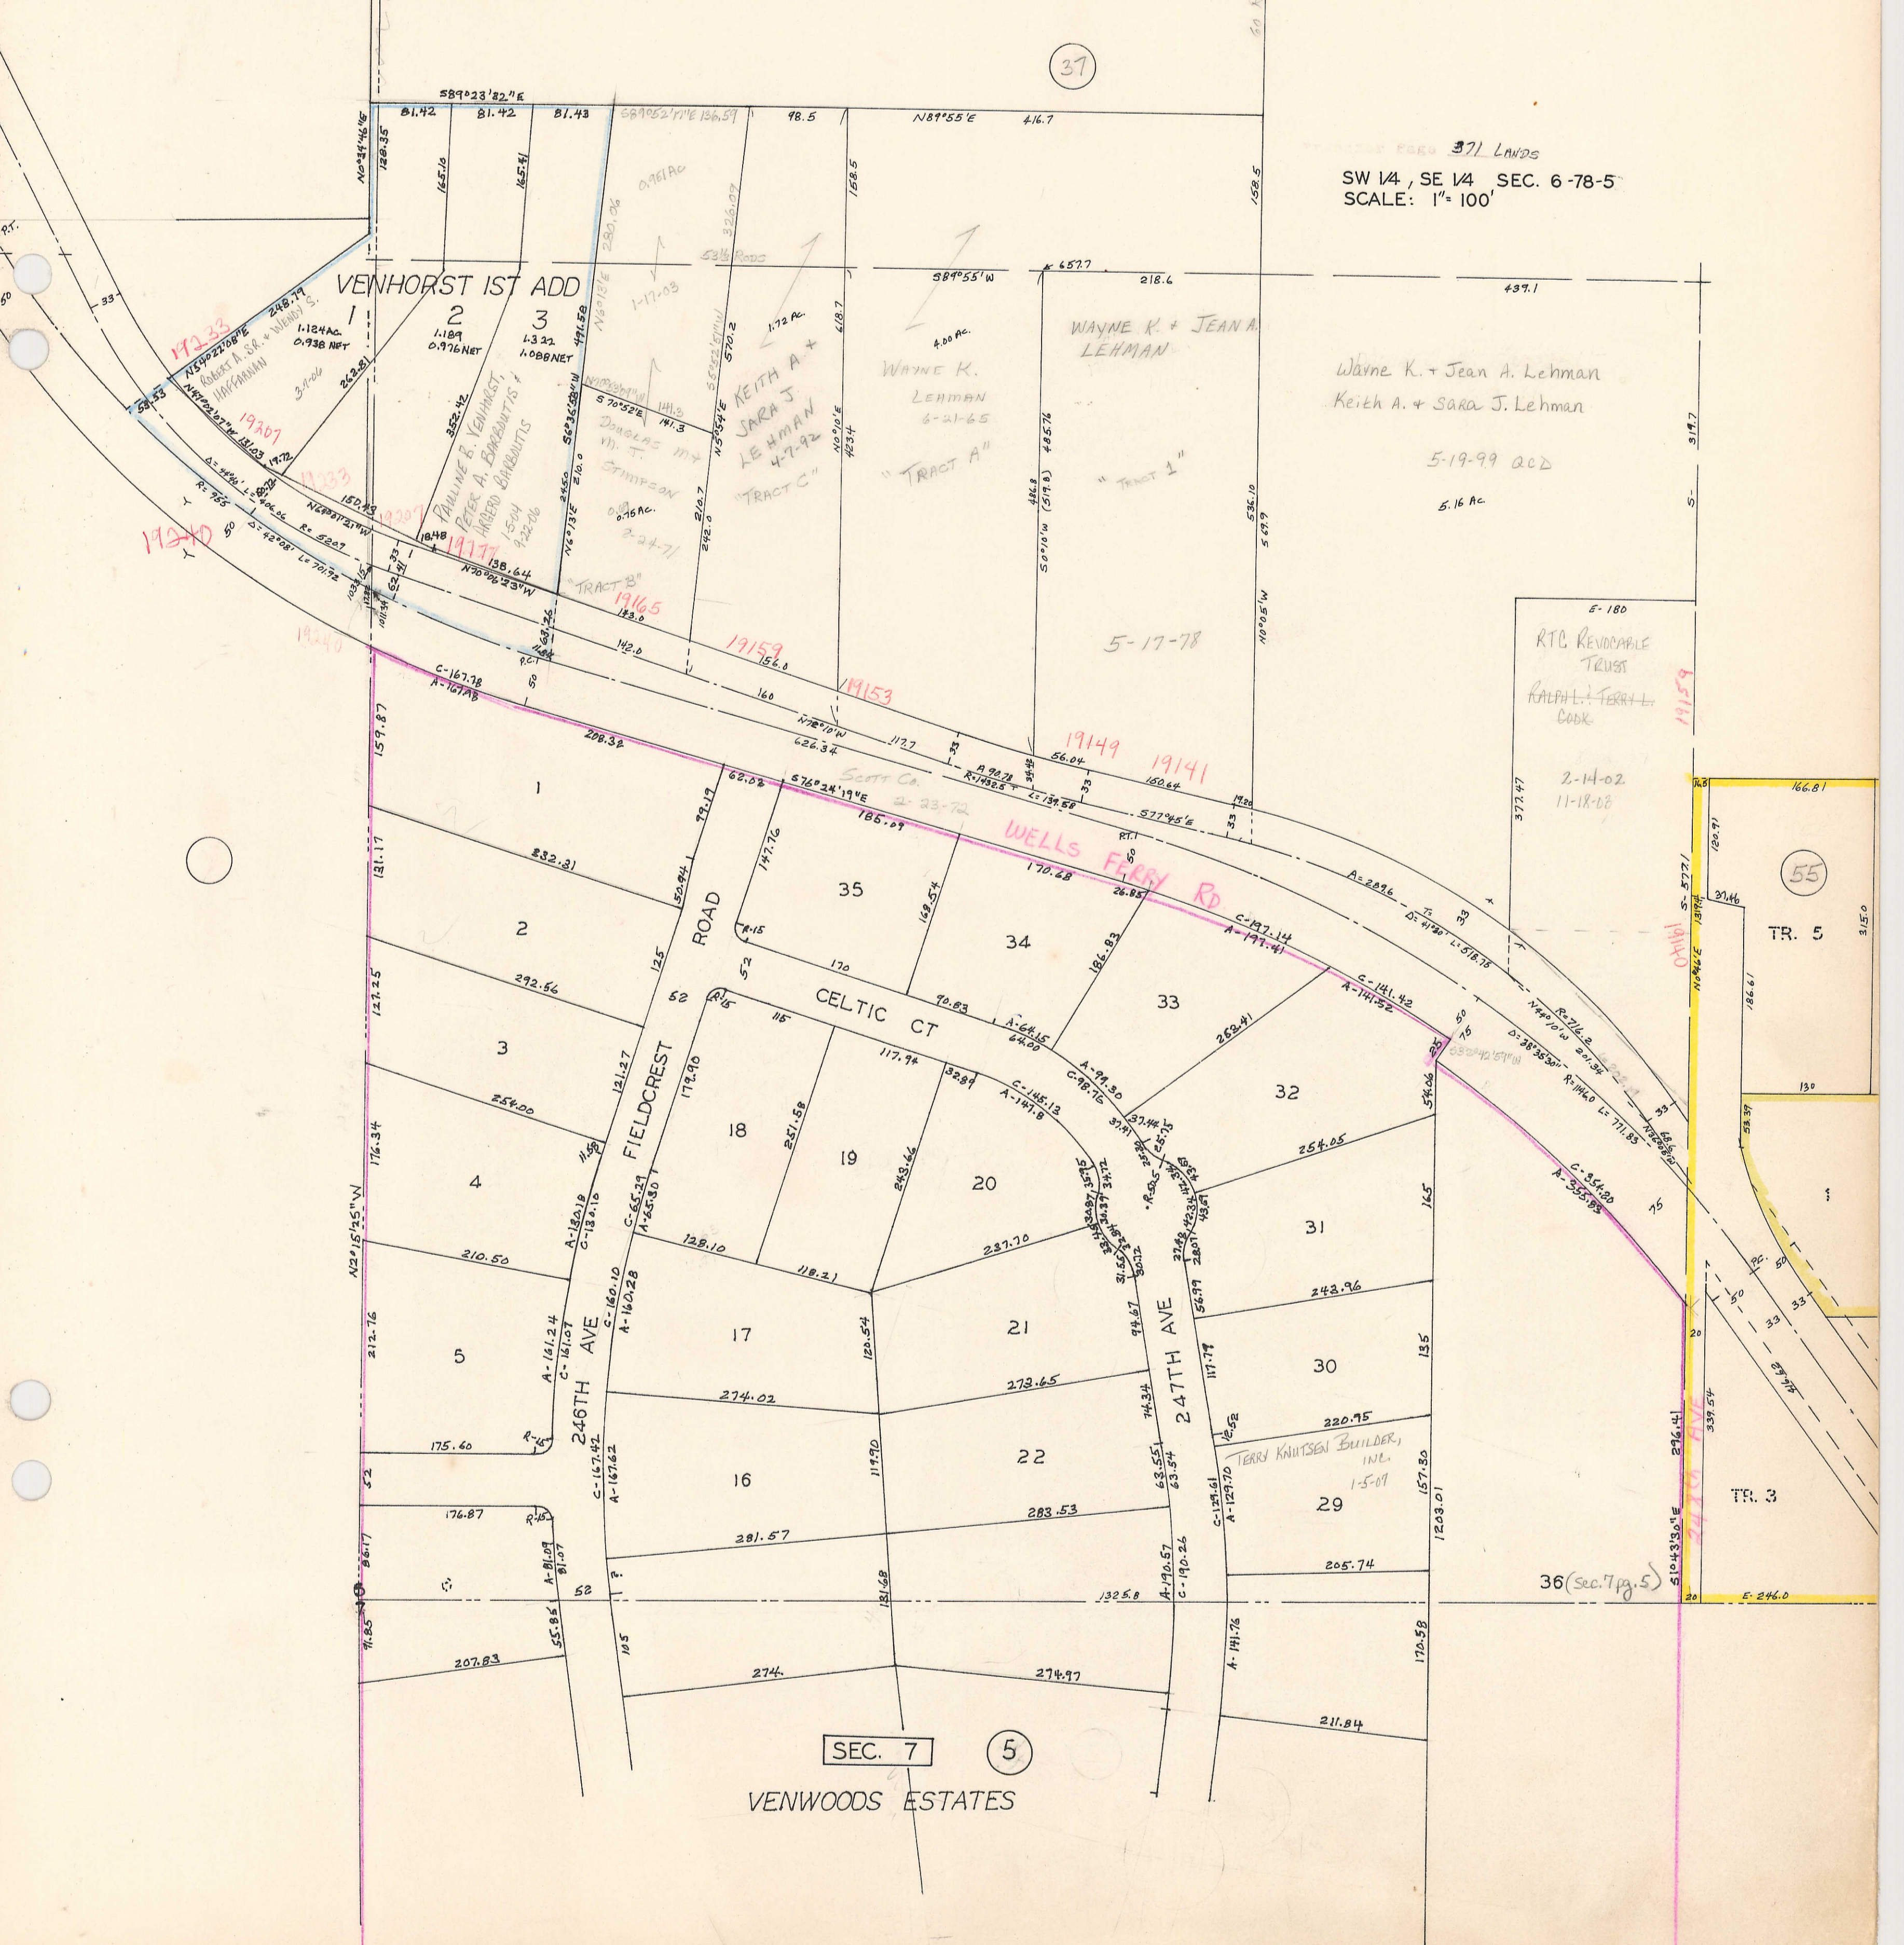

1
1.124 AC
0.938 NET
19307
19333
19340

2
1.189
0.976 NET
19177
19165

3
1.322
1.088 NET
19159
19153

WAYNE K. LEHMAN
6-21-65
"TRACT A"

WAYNE K. + JEAN A. LEHMAN
5-19-99 QCD
5.16 AC
"TRACT 1"

KEITH A. + SARA J. LEHMAN
4-7-92
"TRACT C"

5-17-78

5-180
RTC REVOCABLE TRUST
RALPH L. FERRI + CONK
2-14-02
11-18-08

55
TR. 5
315.0

1
2
3
4
5

6
7
8
9
10
11
12
13
14
15
16
17
18
19
20
21
22
23
24
25
26
27
28
29
30
31
32
33
34
35

36 (Sec. 7 pg. 5)

VENWOODS ESTATES

SEC. 7

5

36 (Sec. 7 pg. 5)

TR. 3

TR. 5