


SECTION 4
 TOWNSHIP 78 NORTH, RANGE 4 EAST,
 5TH PRINCIPAL MERIDIAN
 PLEASANT VALLEY TOWNSHIP
 SCOTT COUNTY, IOWA

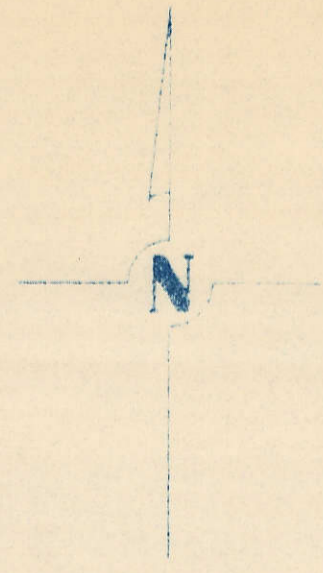


SCALE: 1" = 330'

TRANSFER PAGE 205

SECTION PAGE

SECTION PAGE

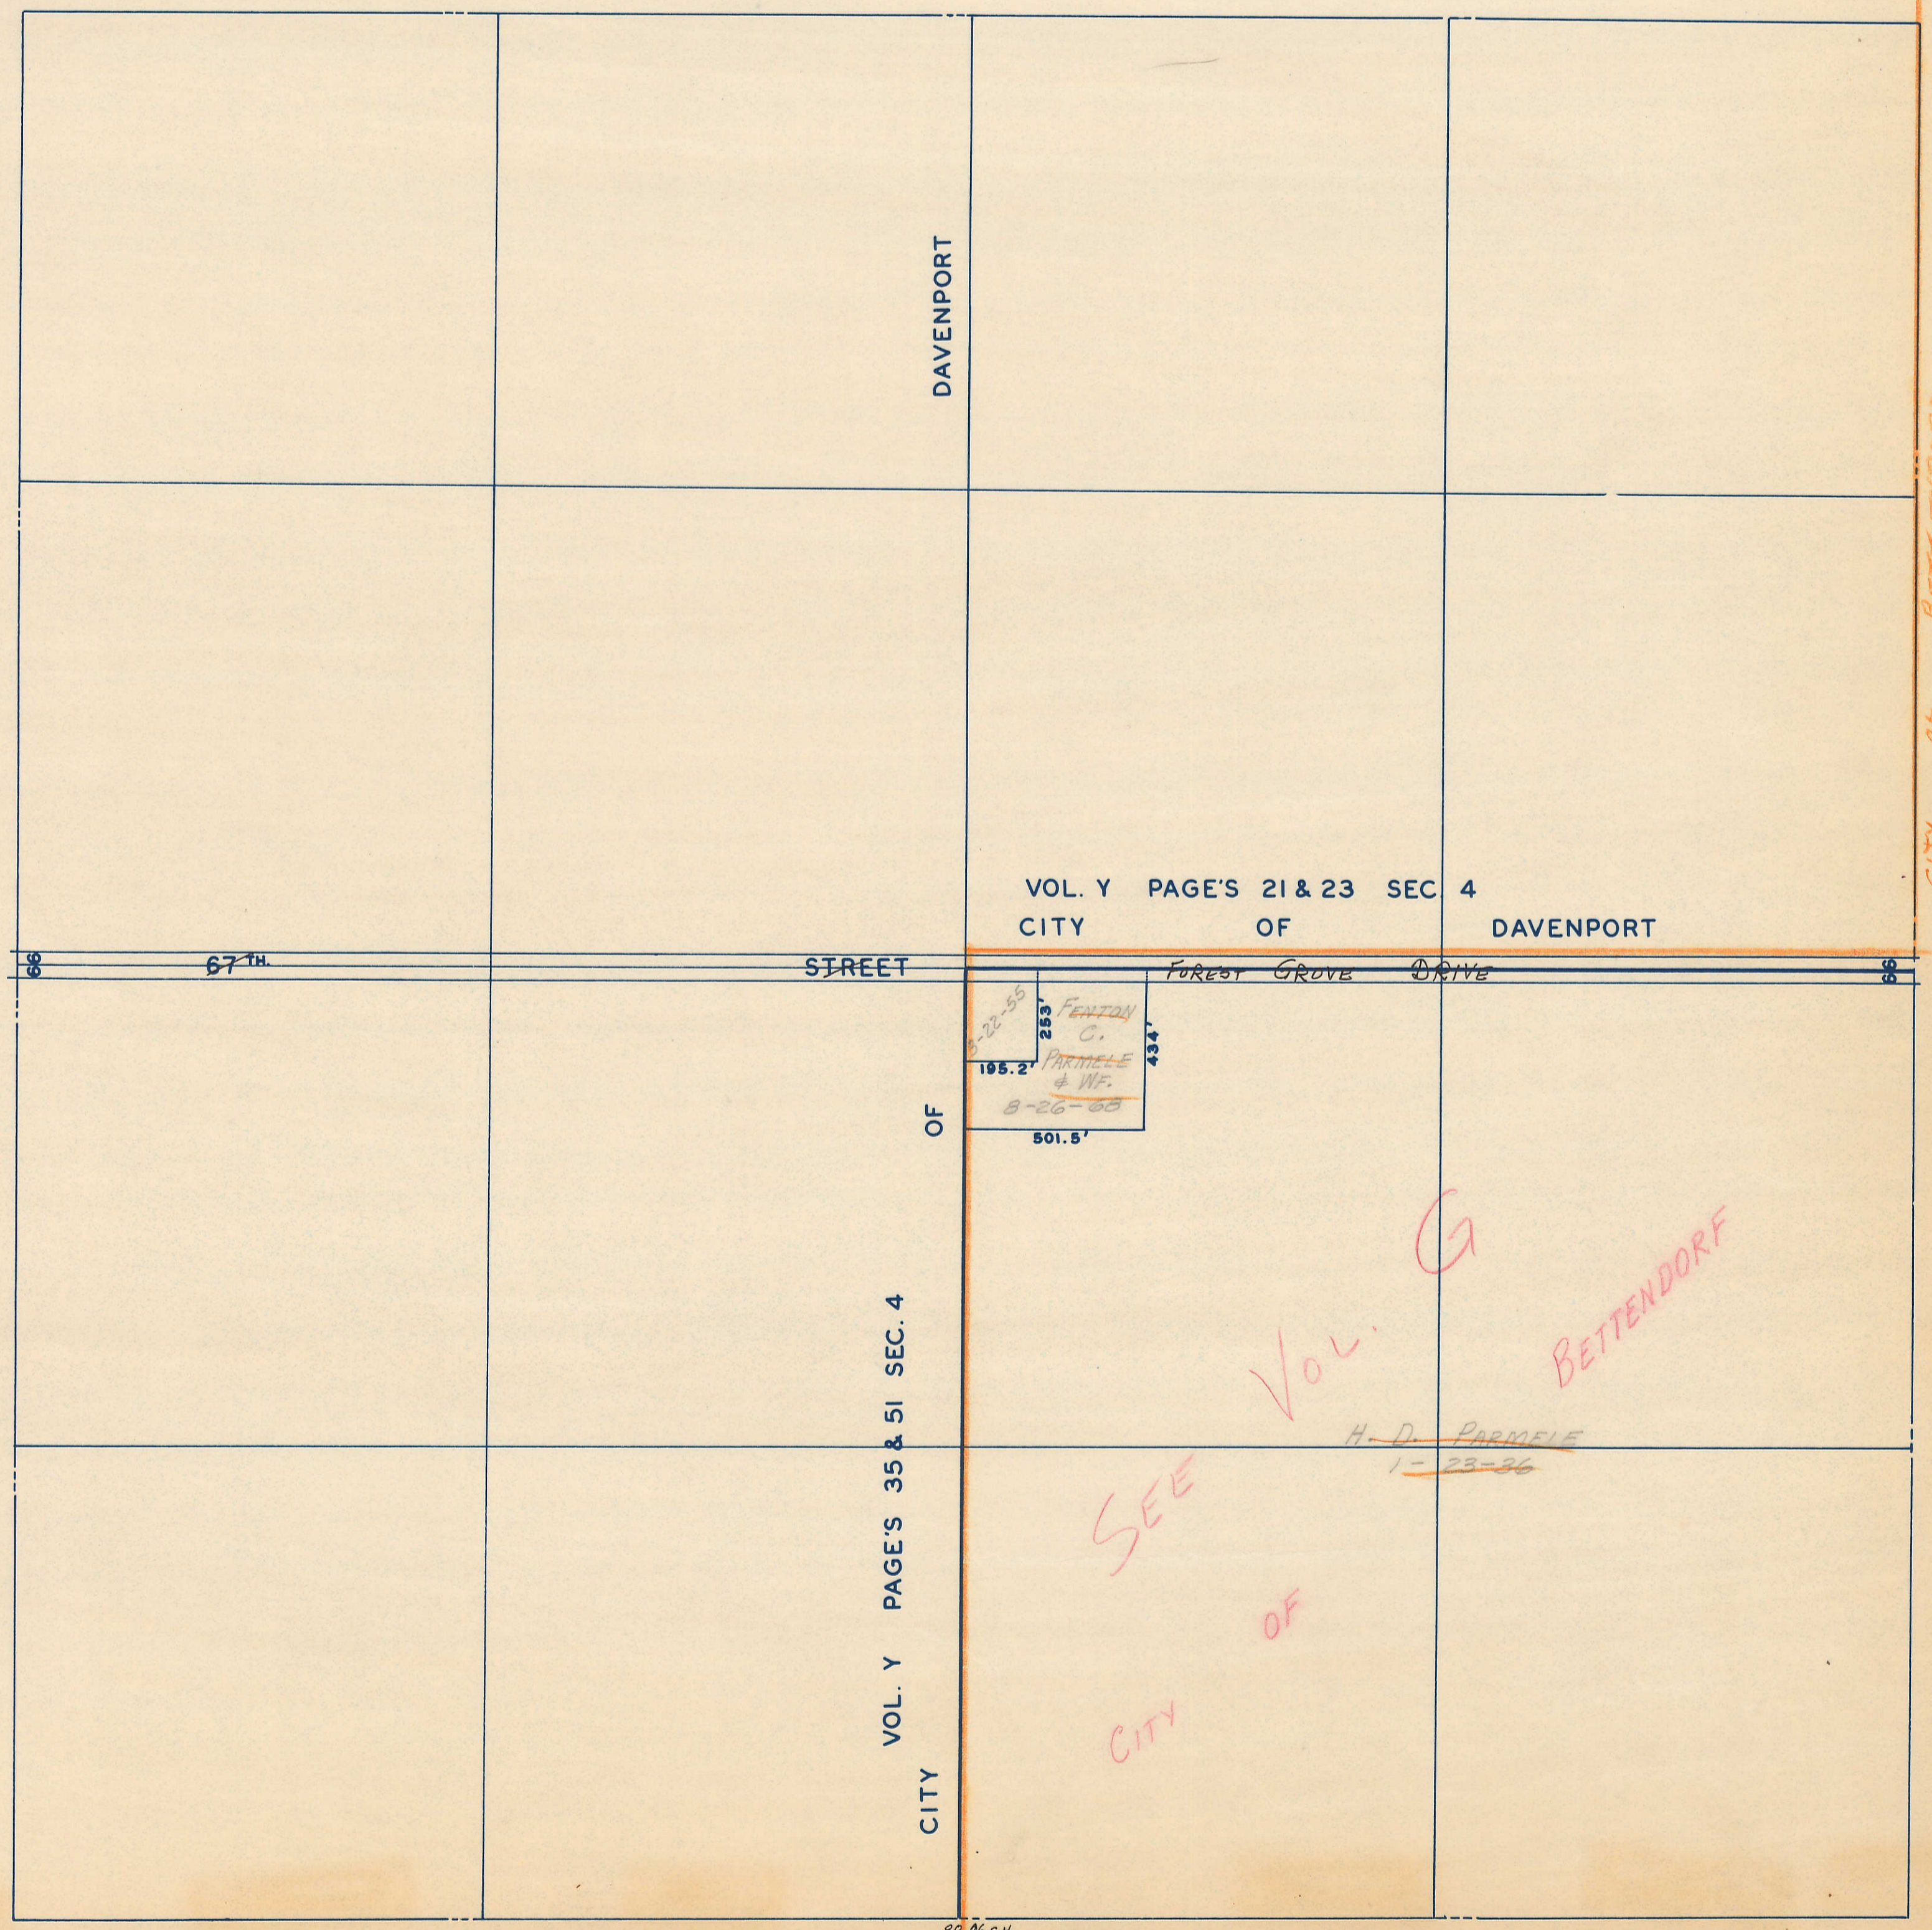

CITY OF BETTENDORF

SECTION 3 PAGE 5

80 06 CH