


SECTION 10  
TOWNSHIP 79 NORTH, RANGE 5 EAST,  
5<sup>TH</sup> PRINCIPAL MERIDIAN  
PRINCETON TOWNSHIP  
SCOTT COUNTY, IOWA

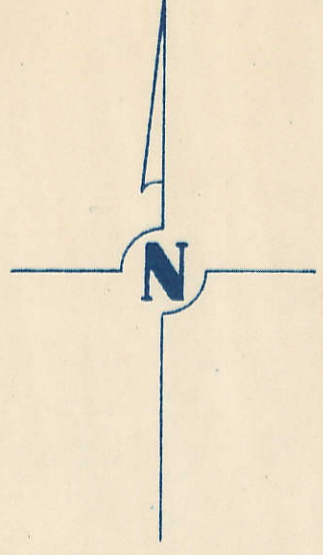


SCALE: 1 INCH = 330 FEET

TRANSFER PAGE 386

SECTION 3

PAGE 5

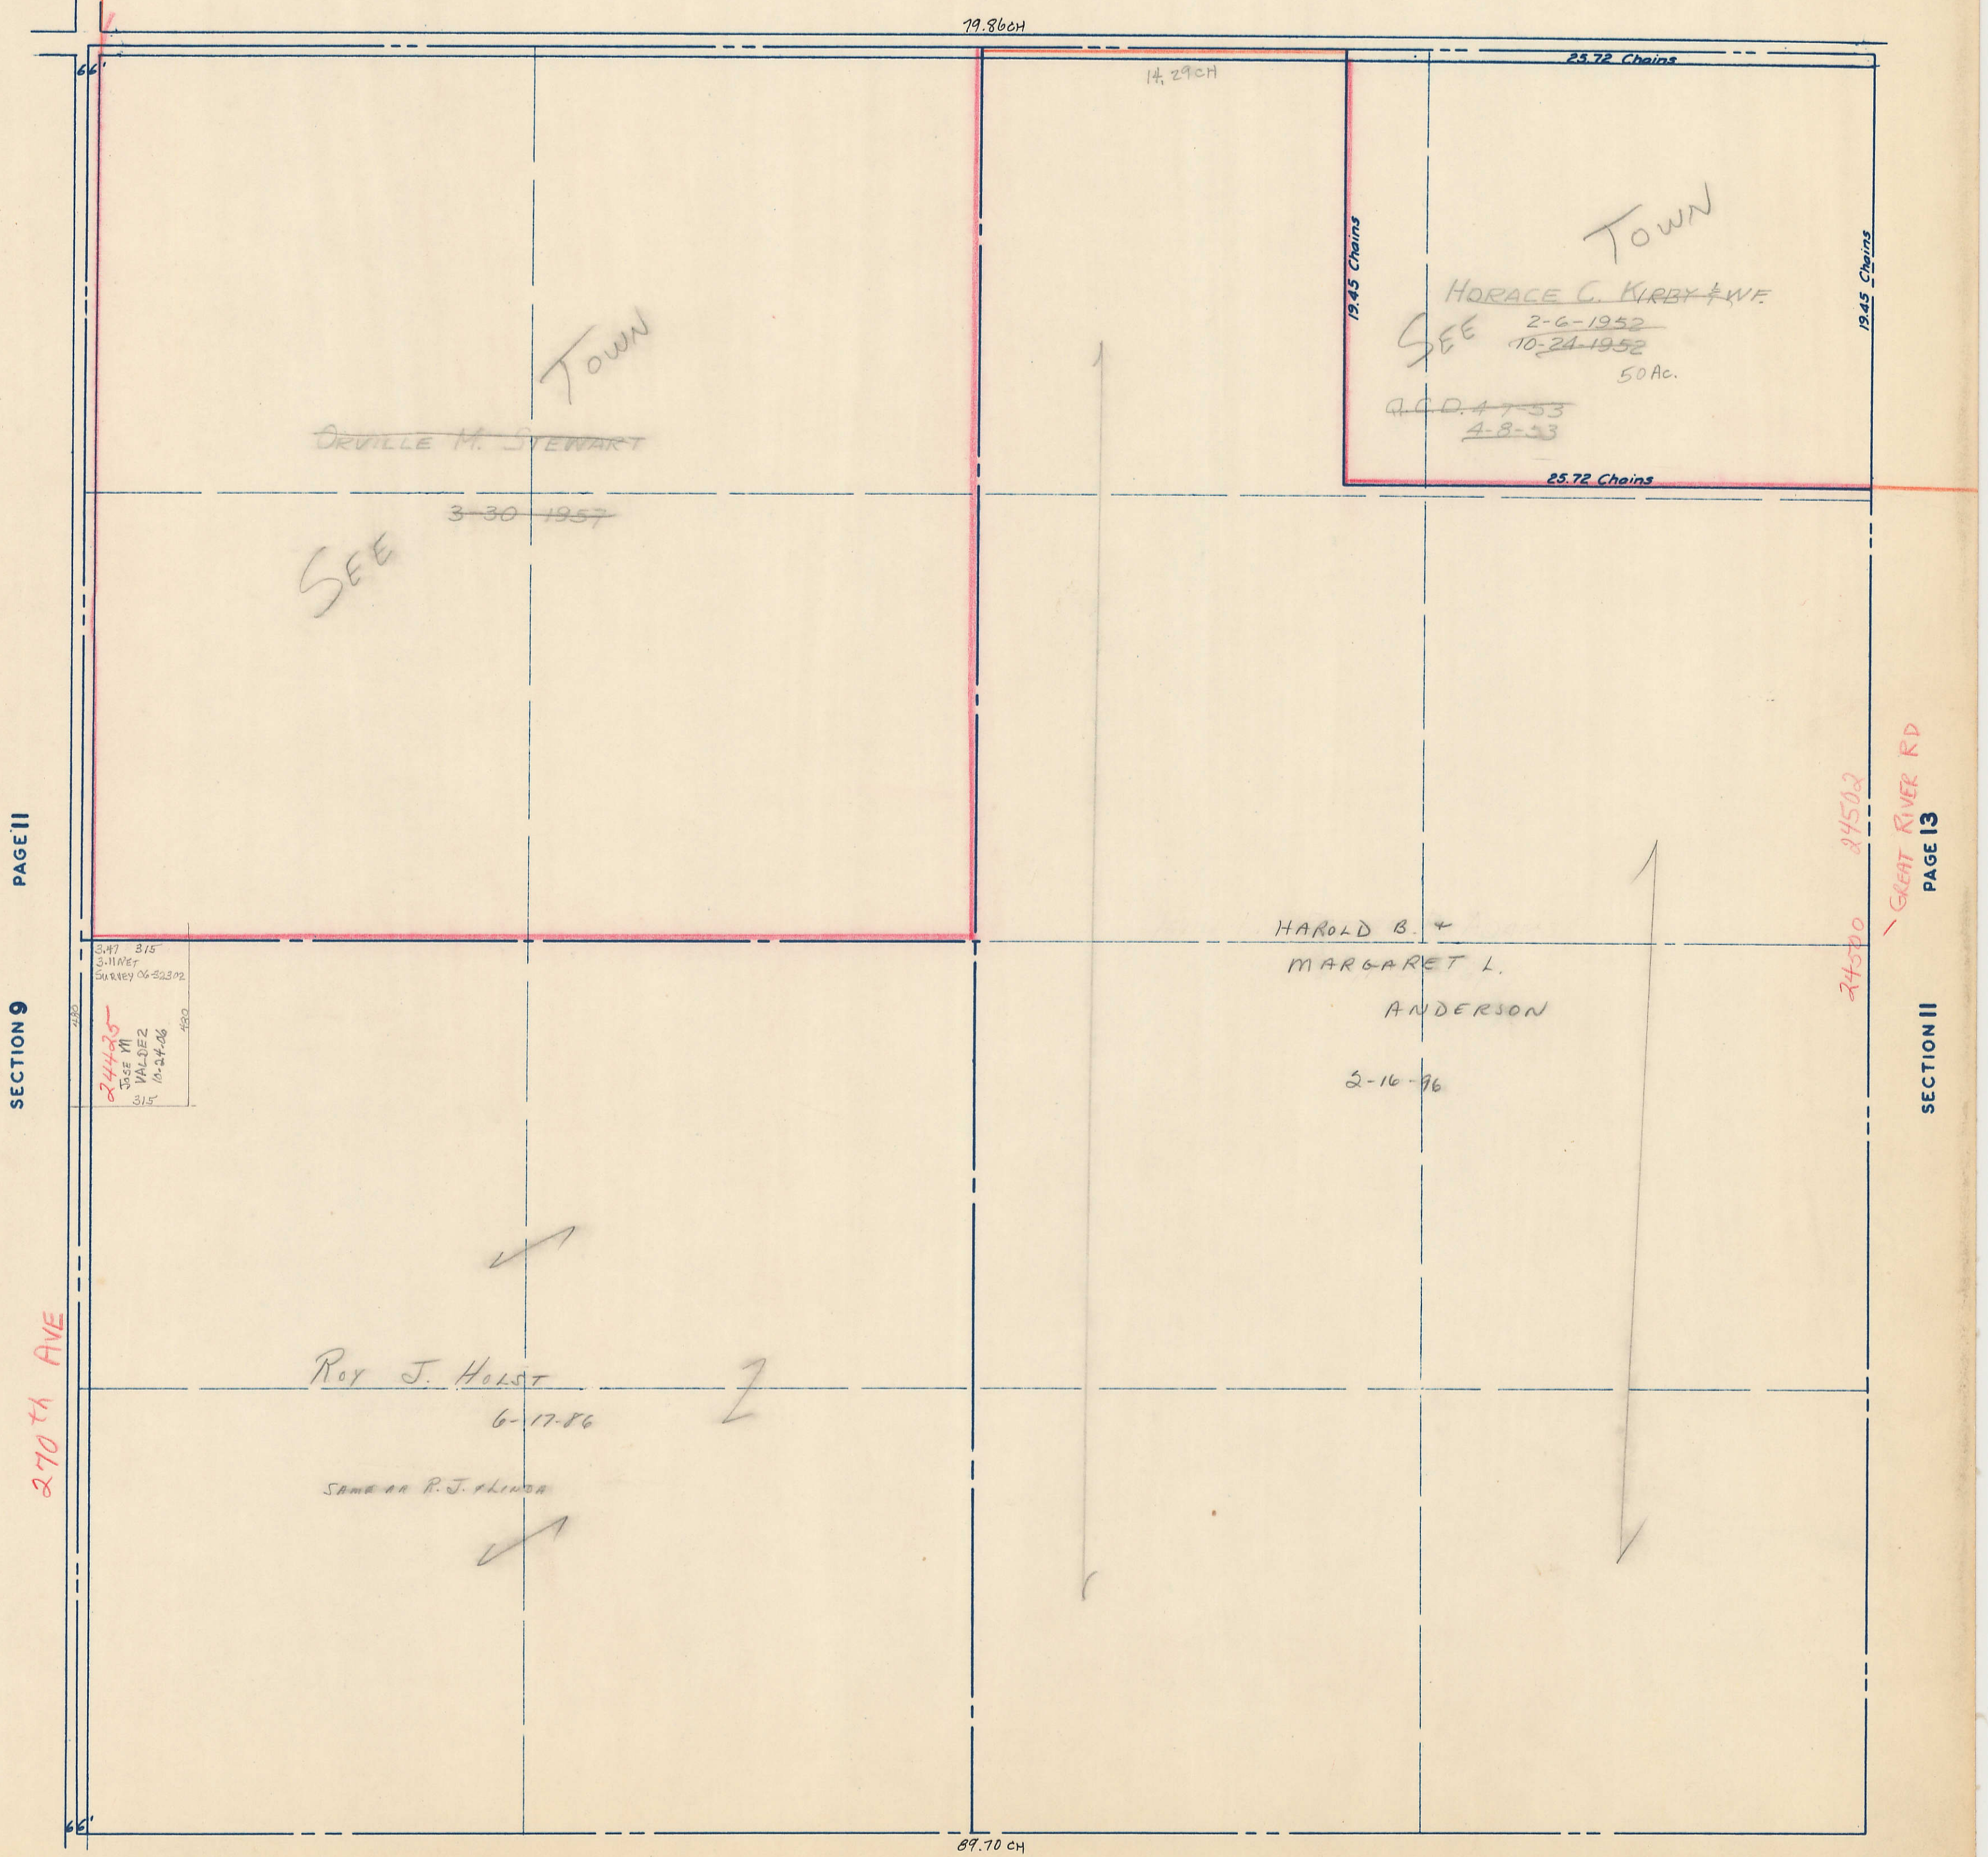

PAGE 11

SECTION 9

270th AVE

GREAT RIVER RD

SECTION 11

PAGE 13

SECTION 15

PAGE LE CLAIRE TWP.