

SECTION 14  
TOWNSHIP 80 NORTH, RANGE 5 EAST,  
5<sup>TH</sup> PRINCIPAL MERIDIAN  
PRINCETON TOWNSHIP  
SCOTT COUNTY, IOWA

TRANSFER PAGE 390


SCALE: 1 INCH = 330 FEET

SECTION

PAGE

PAGE 17

SECTION 15

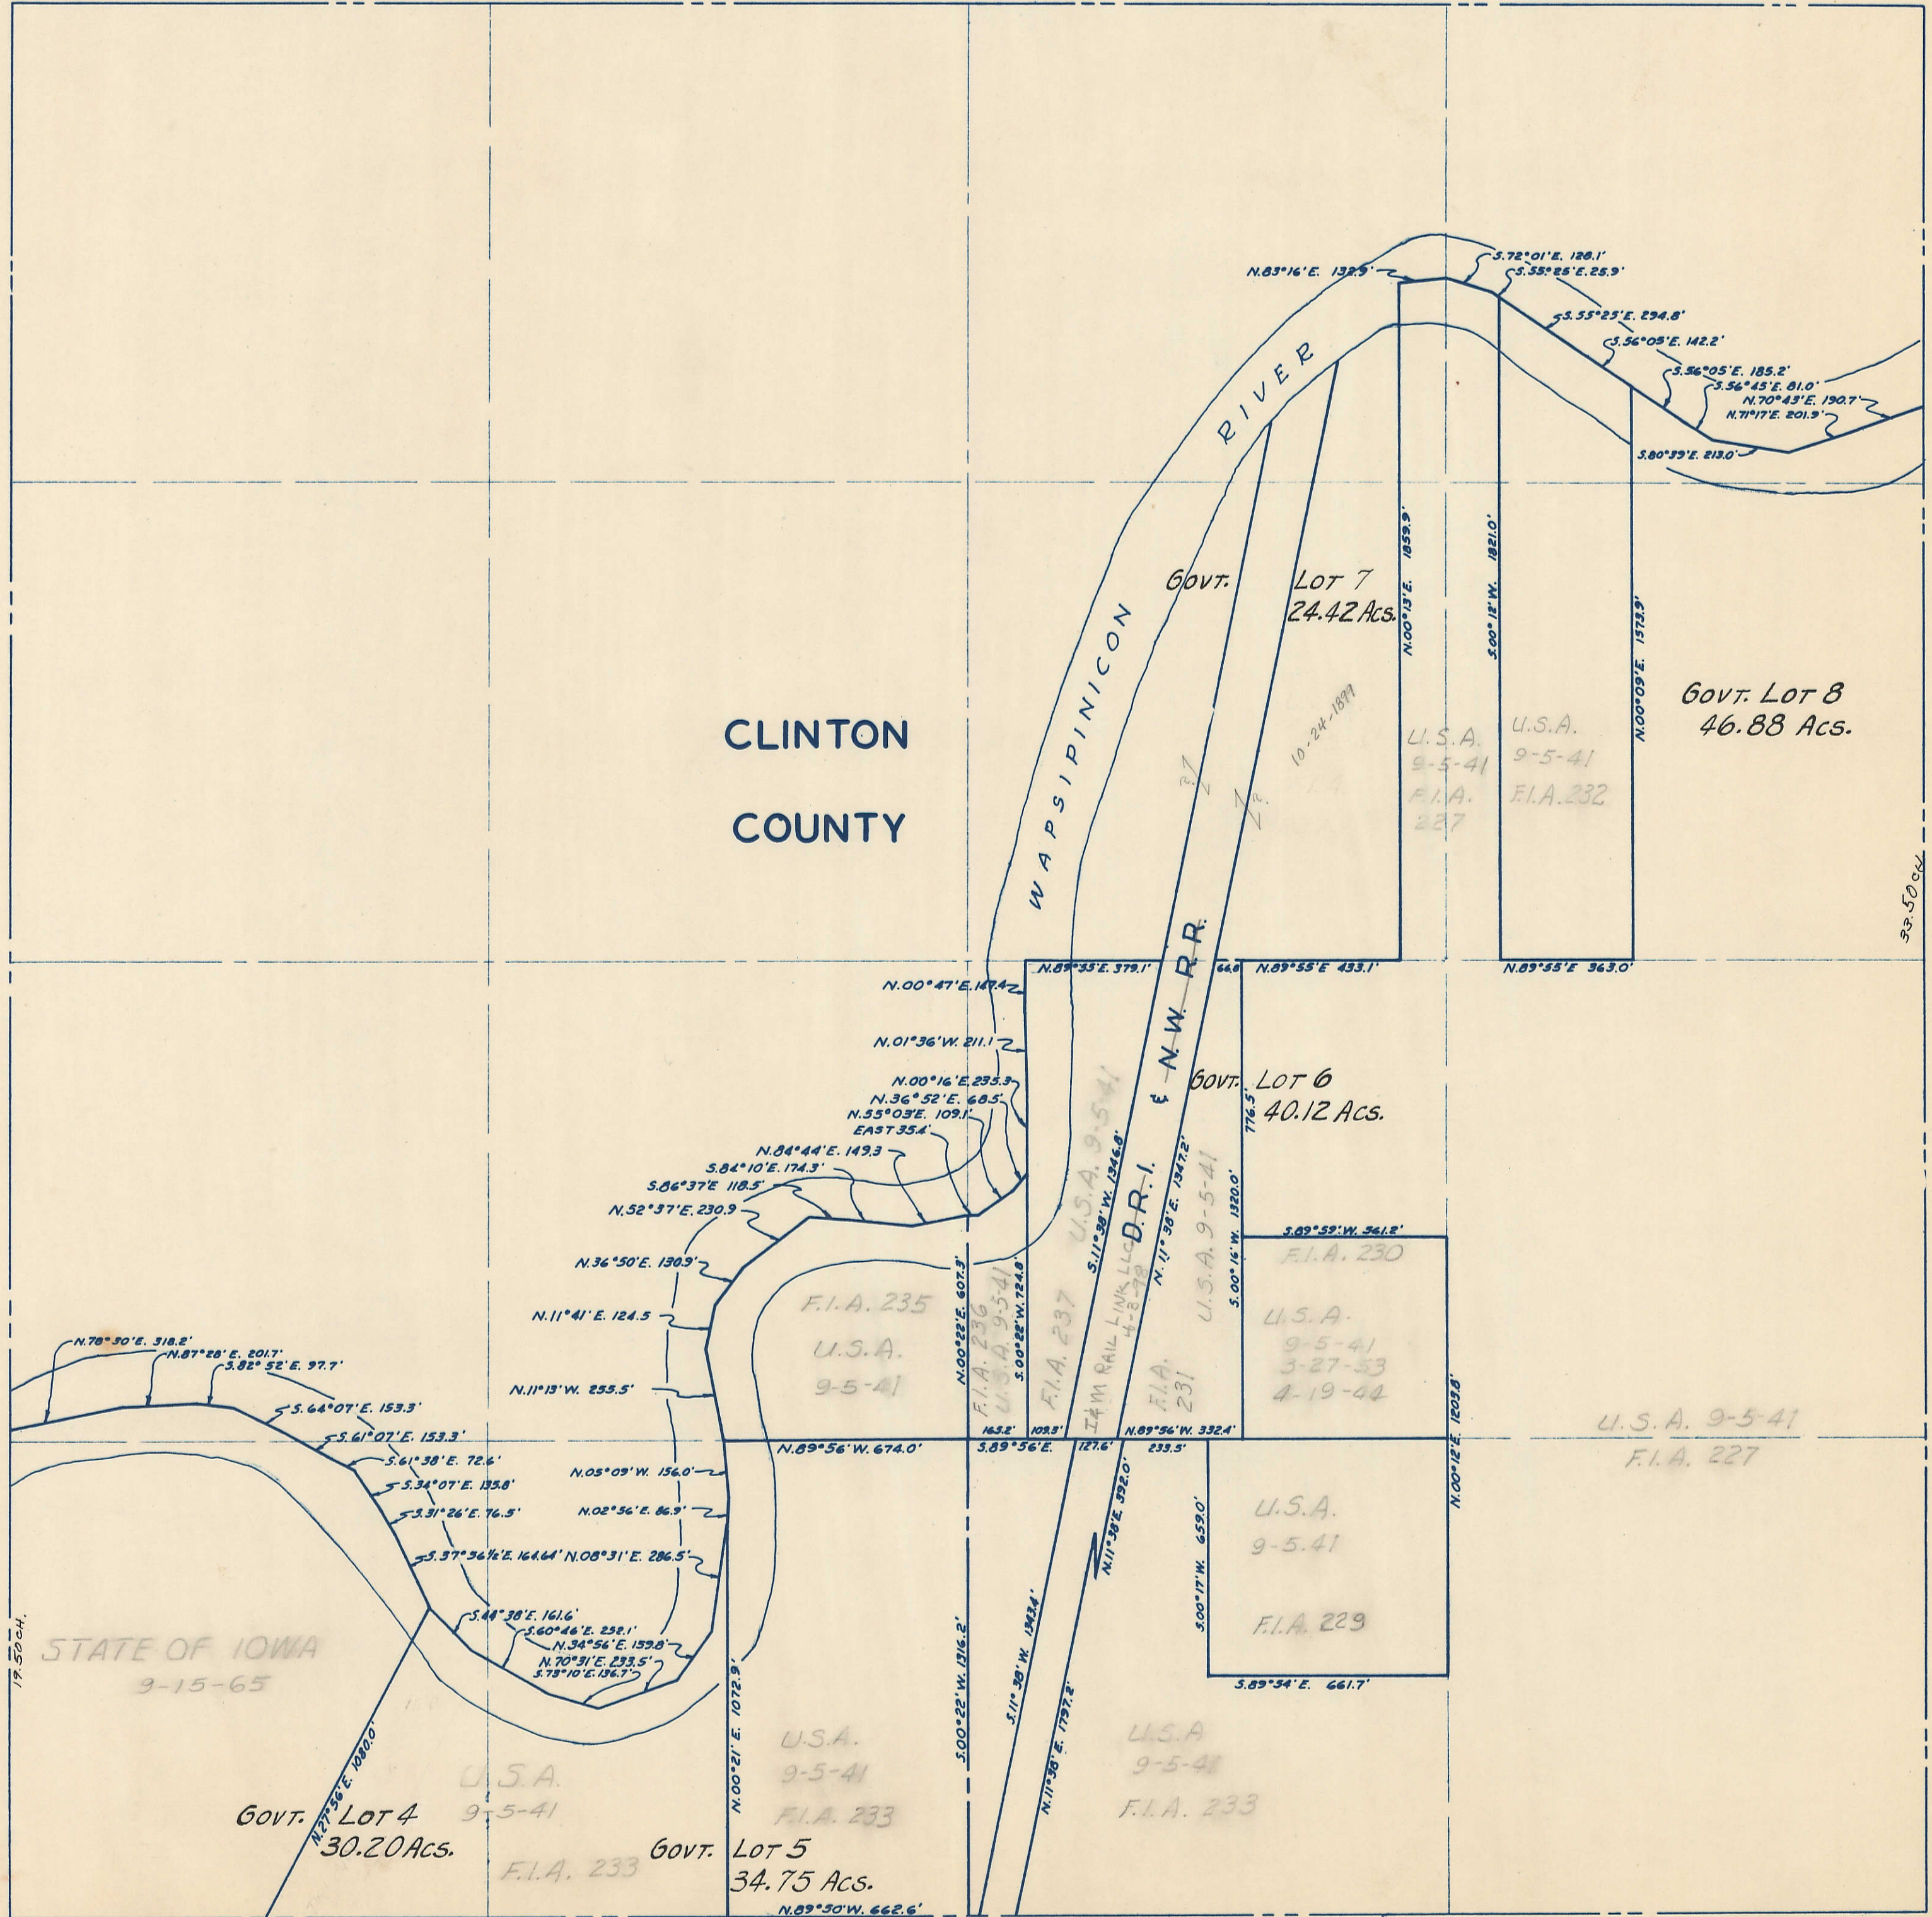

STATE OF IOWA  
9-15-65

GOVT. LOT 4  
30.20 Acs.

GOVT. LOT 5  
34.75 Acs.

GOVT. LOT 7  
24.42 Acs.

GOVT. LOT 8  
46.88 Acs.

GOVT. LOT 6  
40.12 Acs.

SECTION 23

PAGE 25

PAGE 15

SECTION 13