


SECTION 18
TOWNSHIP 80 NORTH, RANGE 5 EAST,
5TH PRINCIPAL MERIDIAN
PRINCETON TOWNSHIP
SCOTT COUNTY, IOWA

TRANSFER PAGE 394

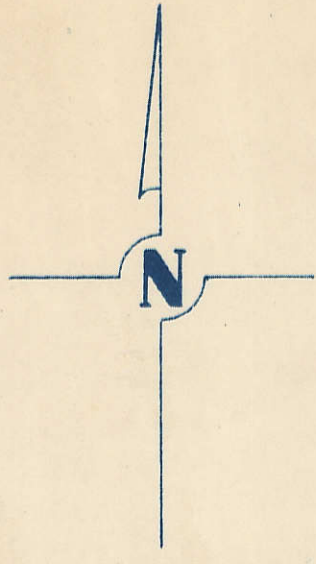

SCALE: 1 INCH = 330 FEET

SECTION 7


PAGE 14

PAGE BUTLER TWP.

SECTION 13

PAGE 19

SECTION 17

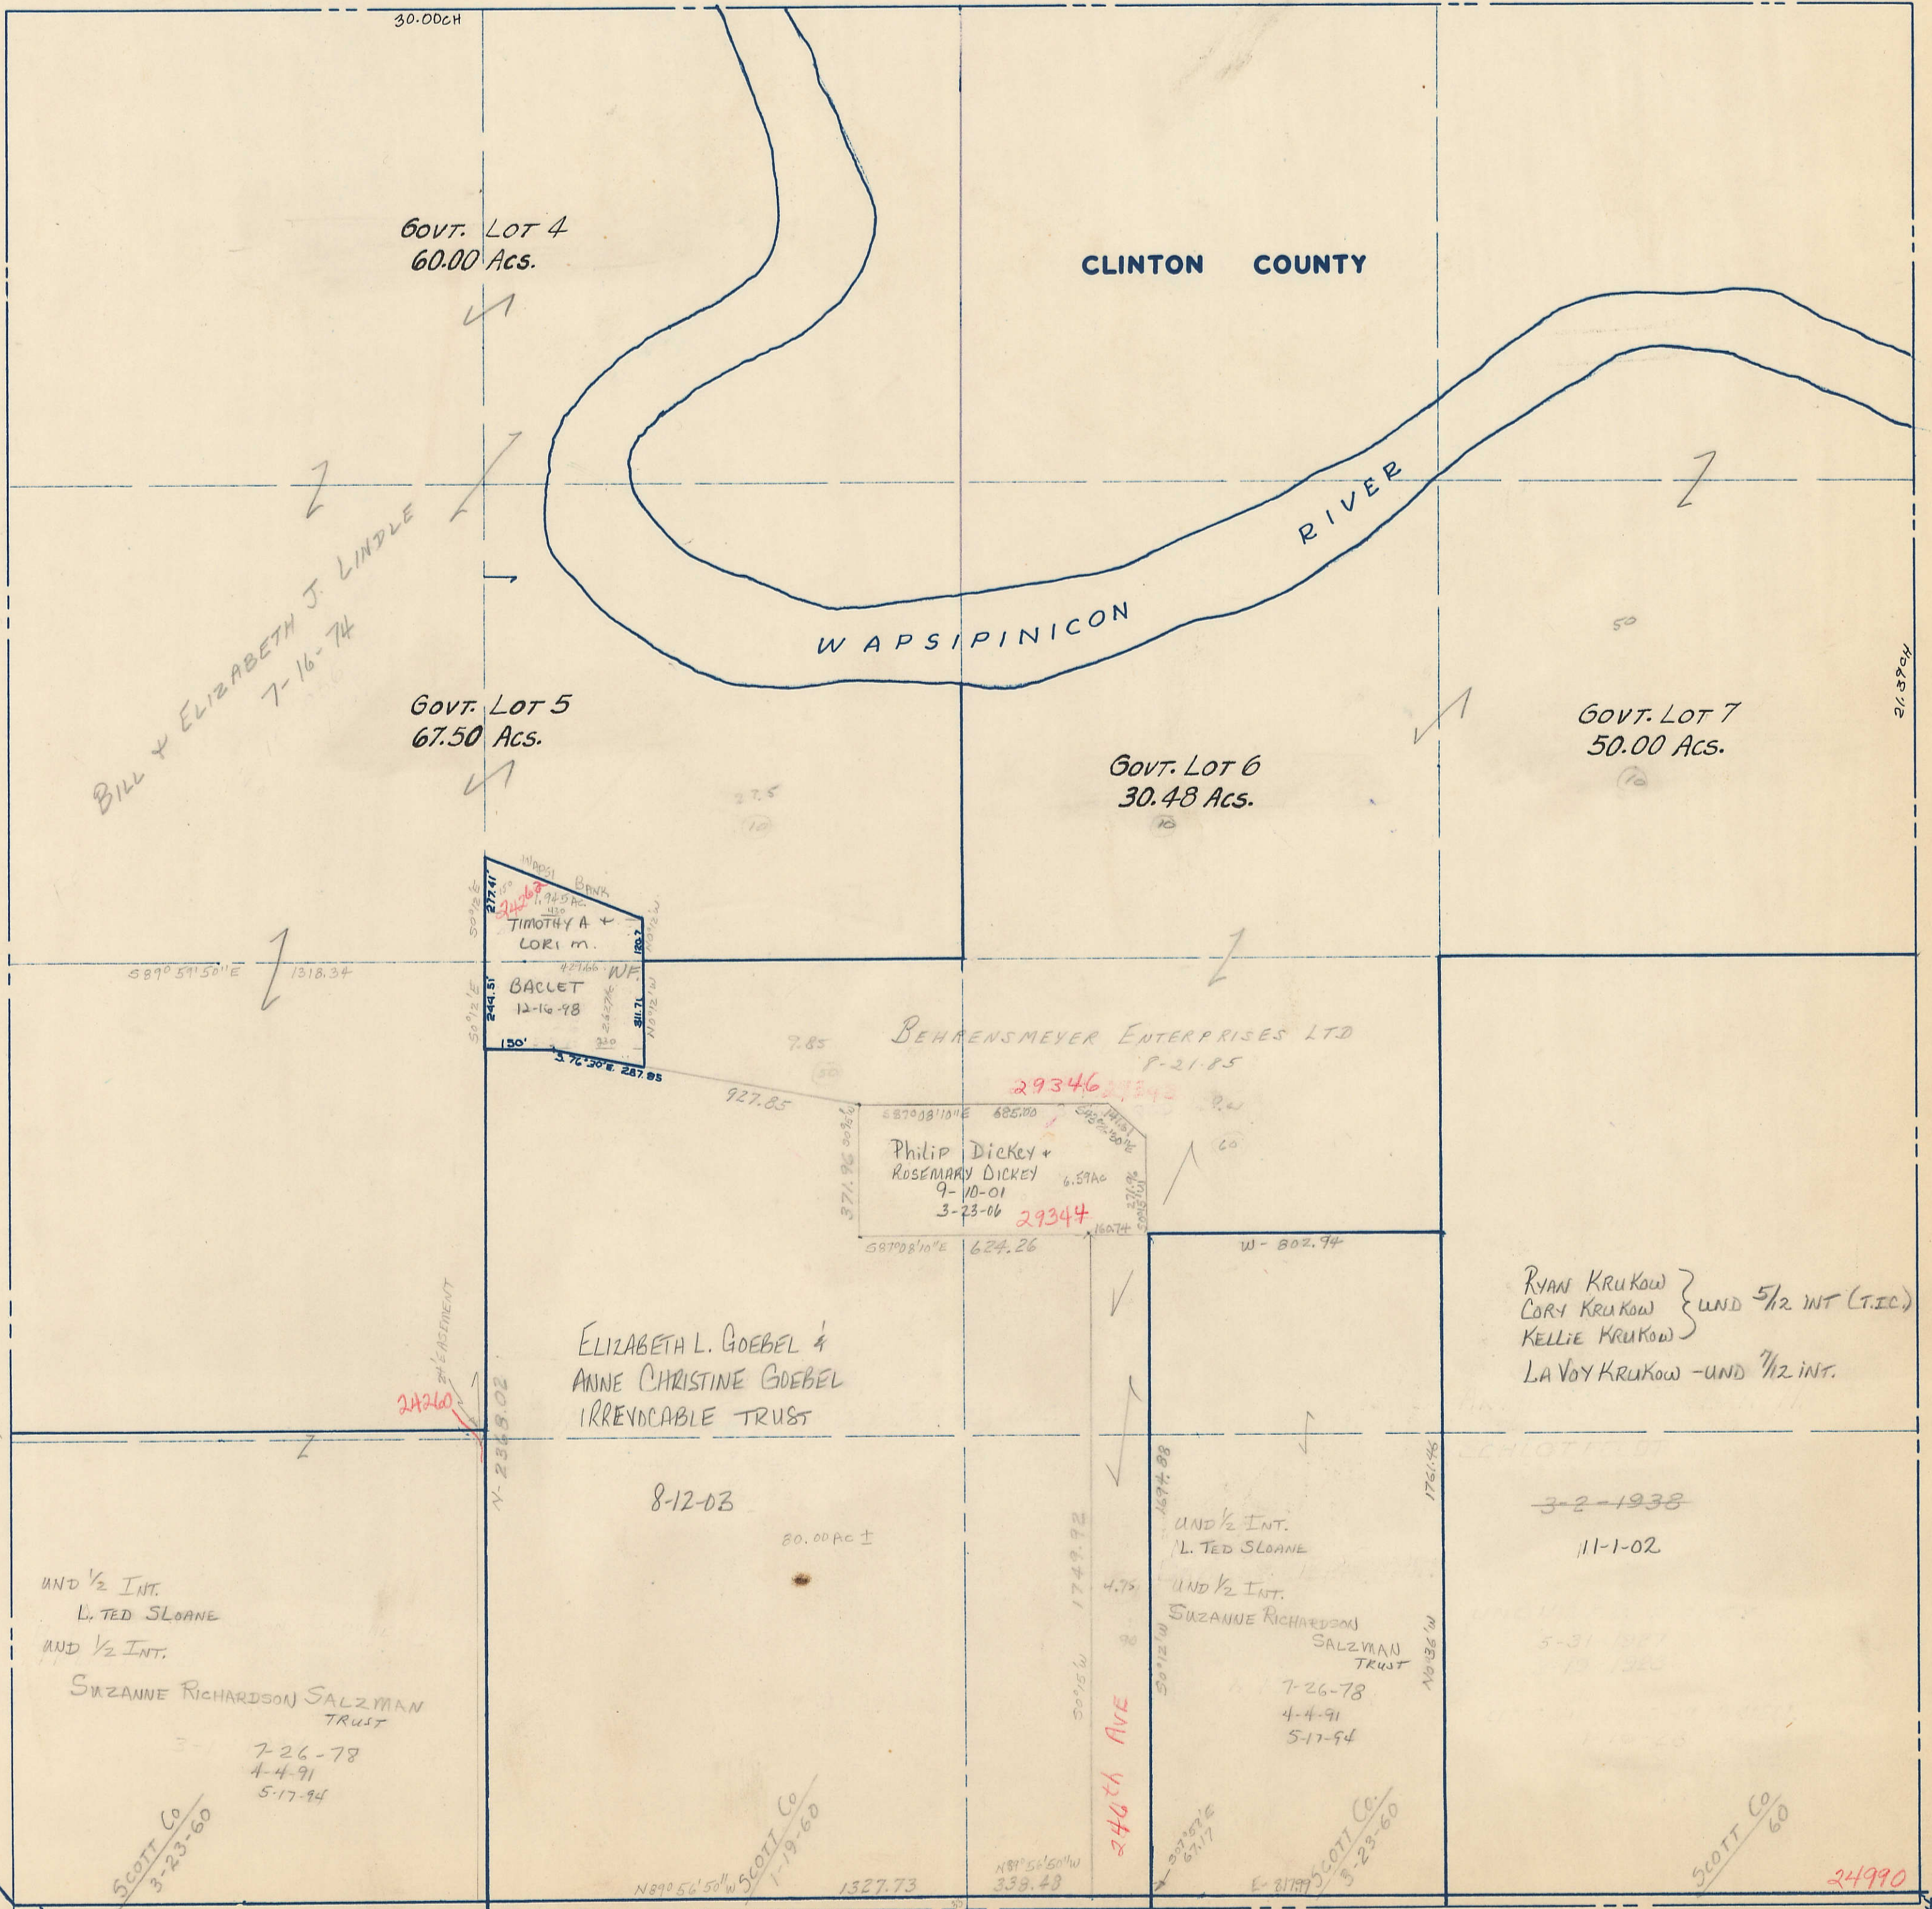

290th ST

SECTION 19

PAGE 21

290th ST

24990