



SECTION 22
TOWNSHIP 80 NORTH, RANGE 5 EAST,
5TH PRINCIPAL MERIDIAN
PRINCETON TOWNSHIP
SCOTT COUNTY, IOWA

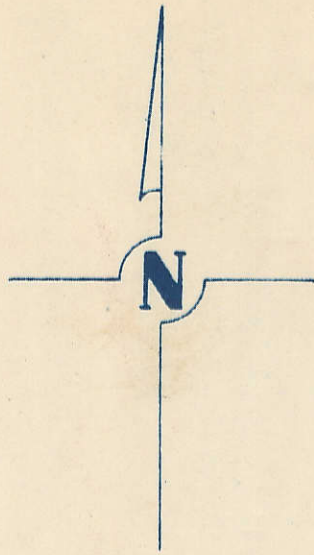

SCALE: 1 INCH = 330 FEET

TRANSFER PAGE 398

SECTION 15 PAGE 17

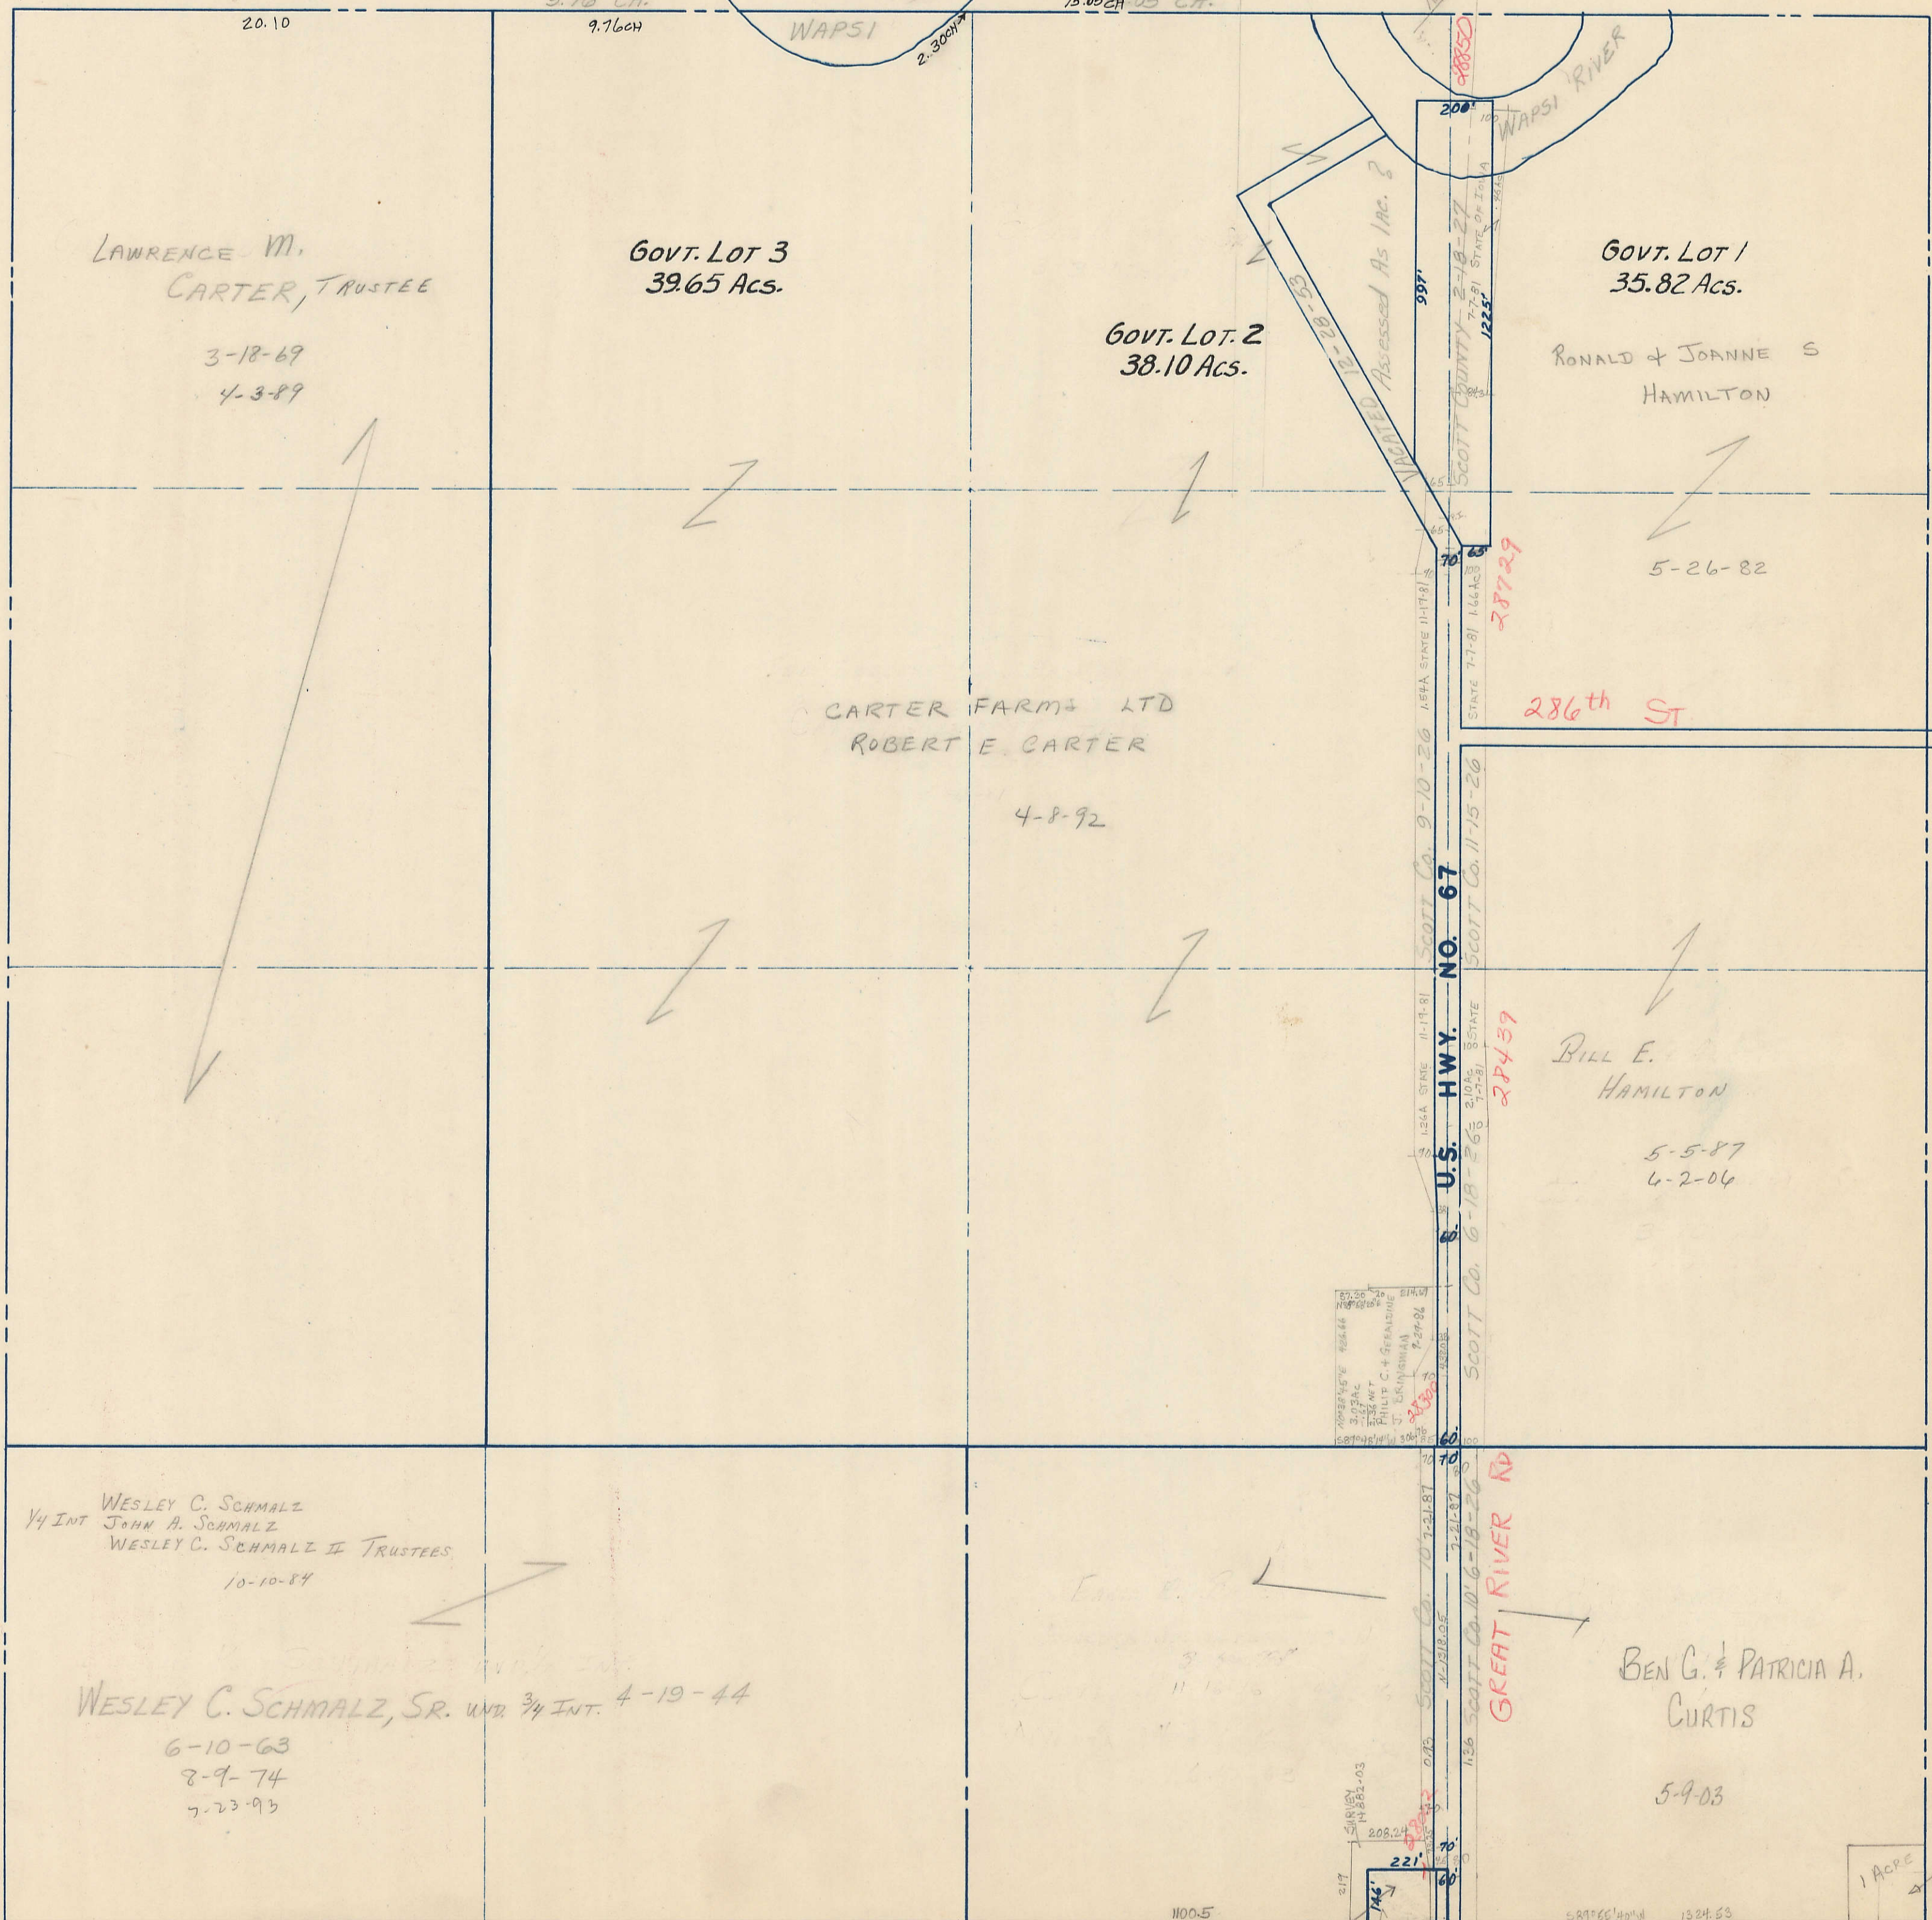

PAGE 23

SECTION 21

PAGE 25

SECTION 23

SECTION 27

PAGE 29

TOWNSHIP
CEMETERY
J. L. D. 356
1-17-1852