


SECTION 26
TOWNSHIP 80 NORTH, RANGE 5 EAST,
5TH PRINCIPAL MERIDIAN
PRINCETON TOWNSHIP
SCOTT COUNTY, IOWA

TRANSFER PAGE 402

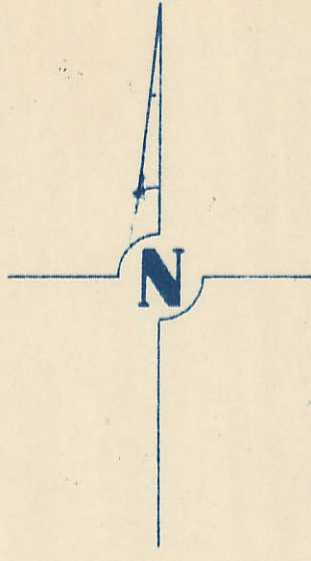


SCALE: 1 INCH = 330 FEET

SECTION 23 PAGE 25

SECTION 27 PAGE 29

SECTION 25 PAGE 27

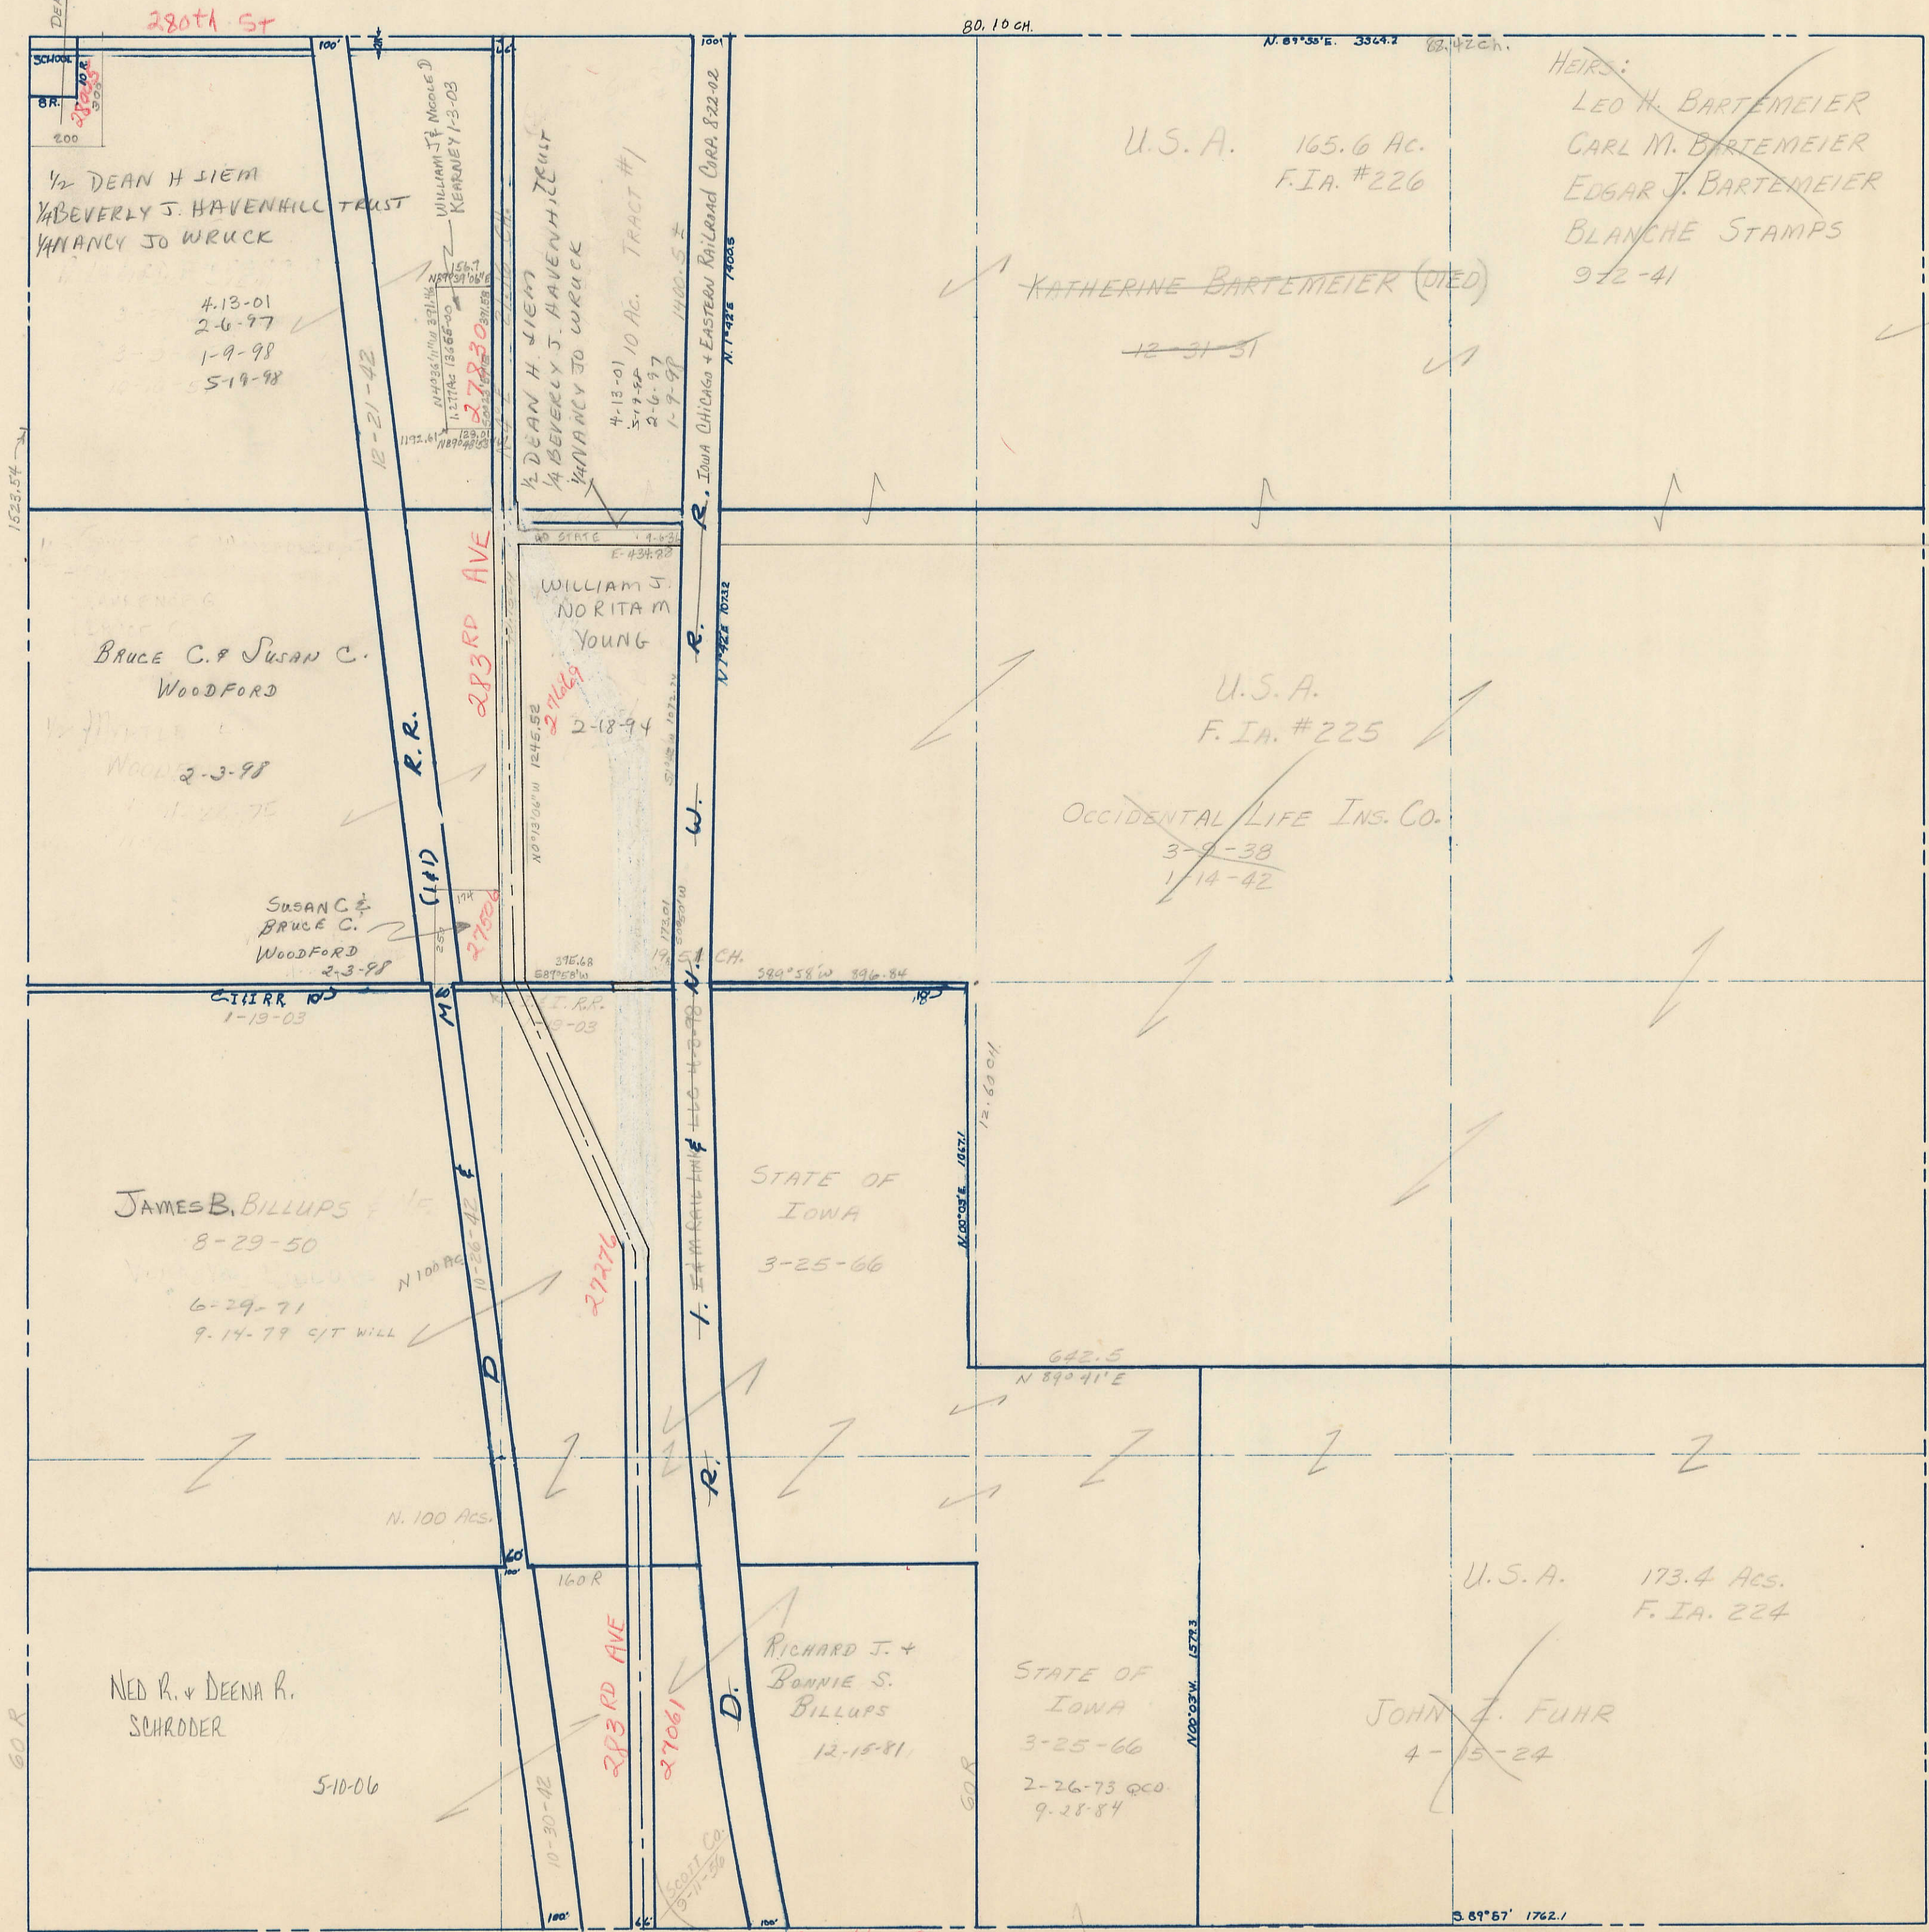

SECTION 35 PAGE 37