


SECTION 29
TOWNSHIP 80 NORTH, RANGE 5 EAST,
5TH PRINCIPAL MERIDIAN
PRINCETON TOWNSHIP
SCOTT COUNTY, IOWA


TRANSFER PAGE 405

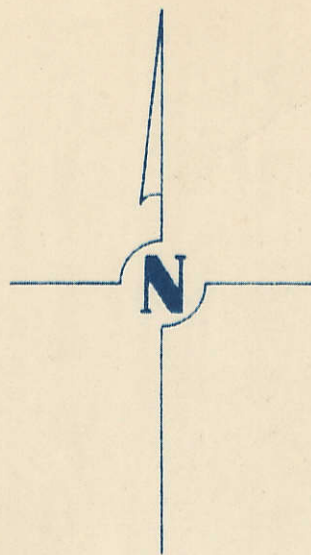

SCALE: 1 INCH = 330 FEET

SECTION 20

PAGE 22

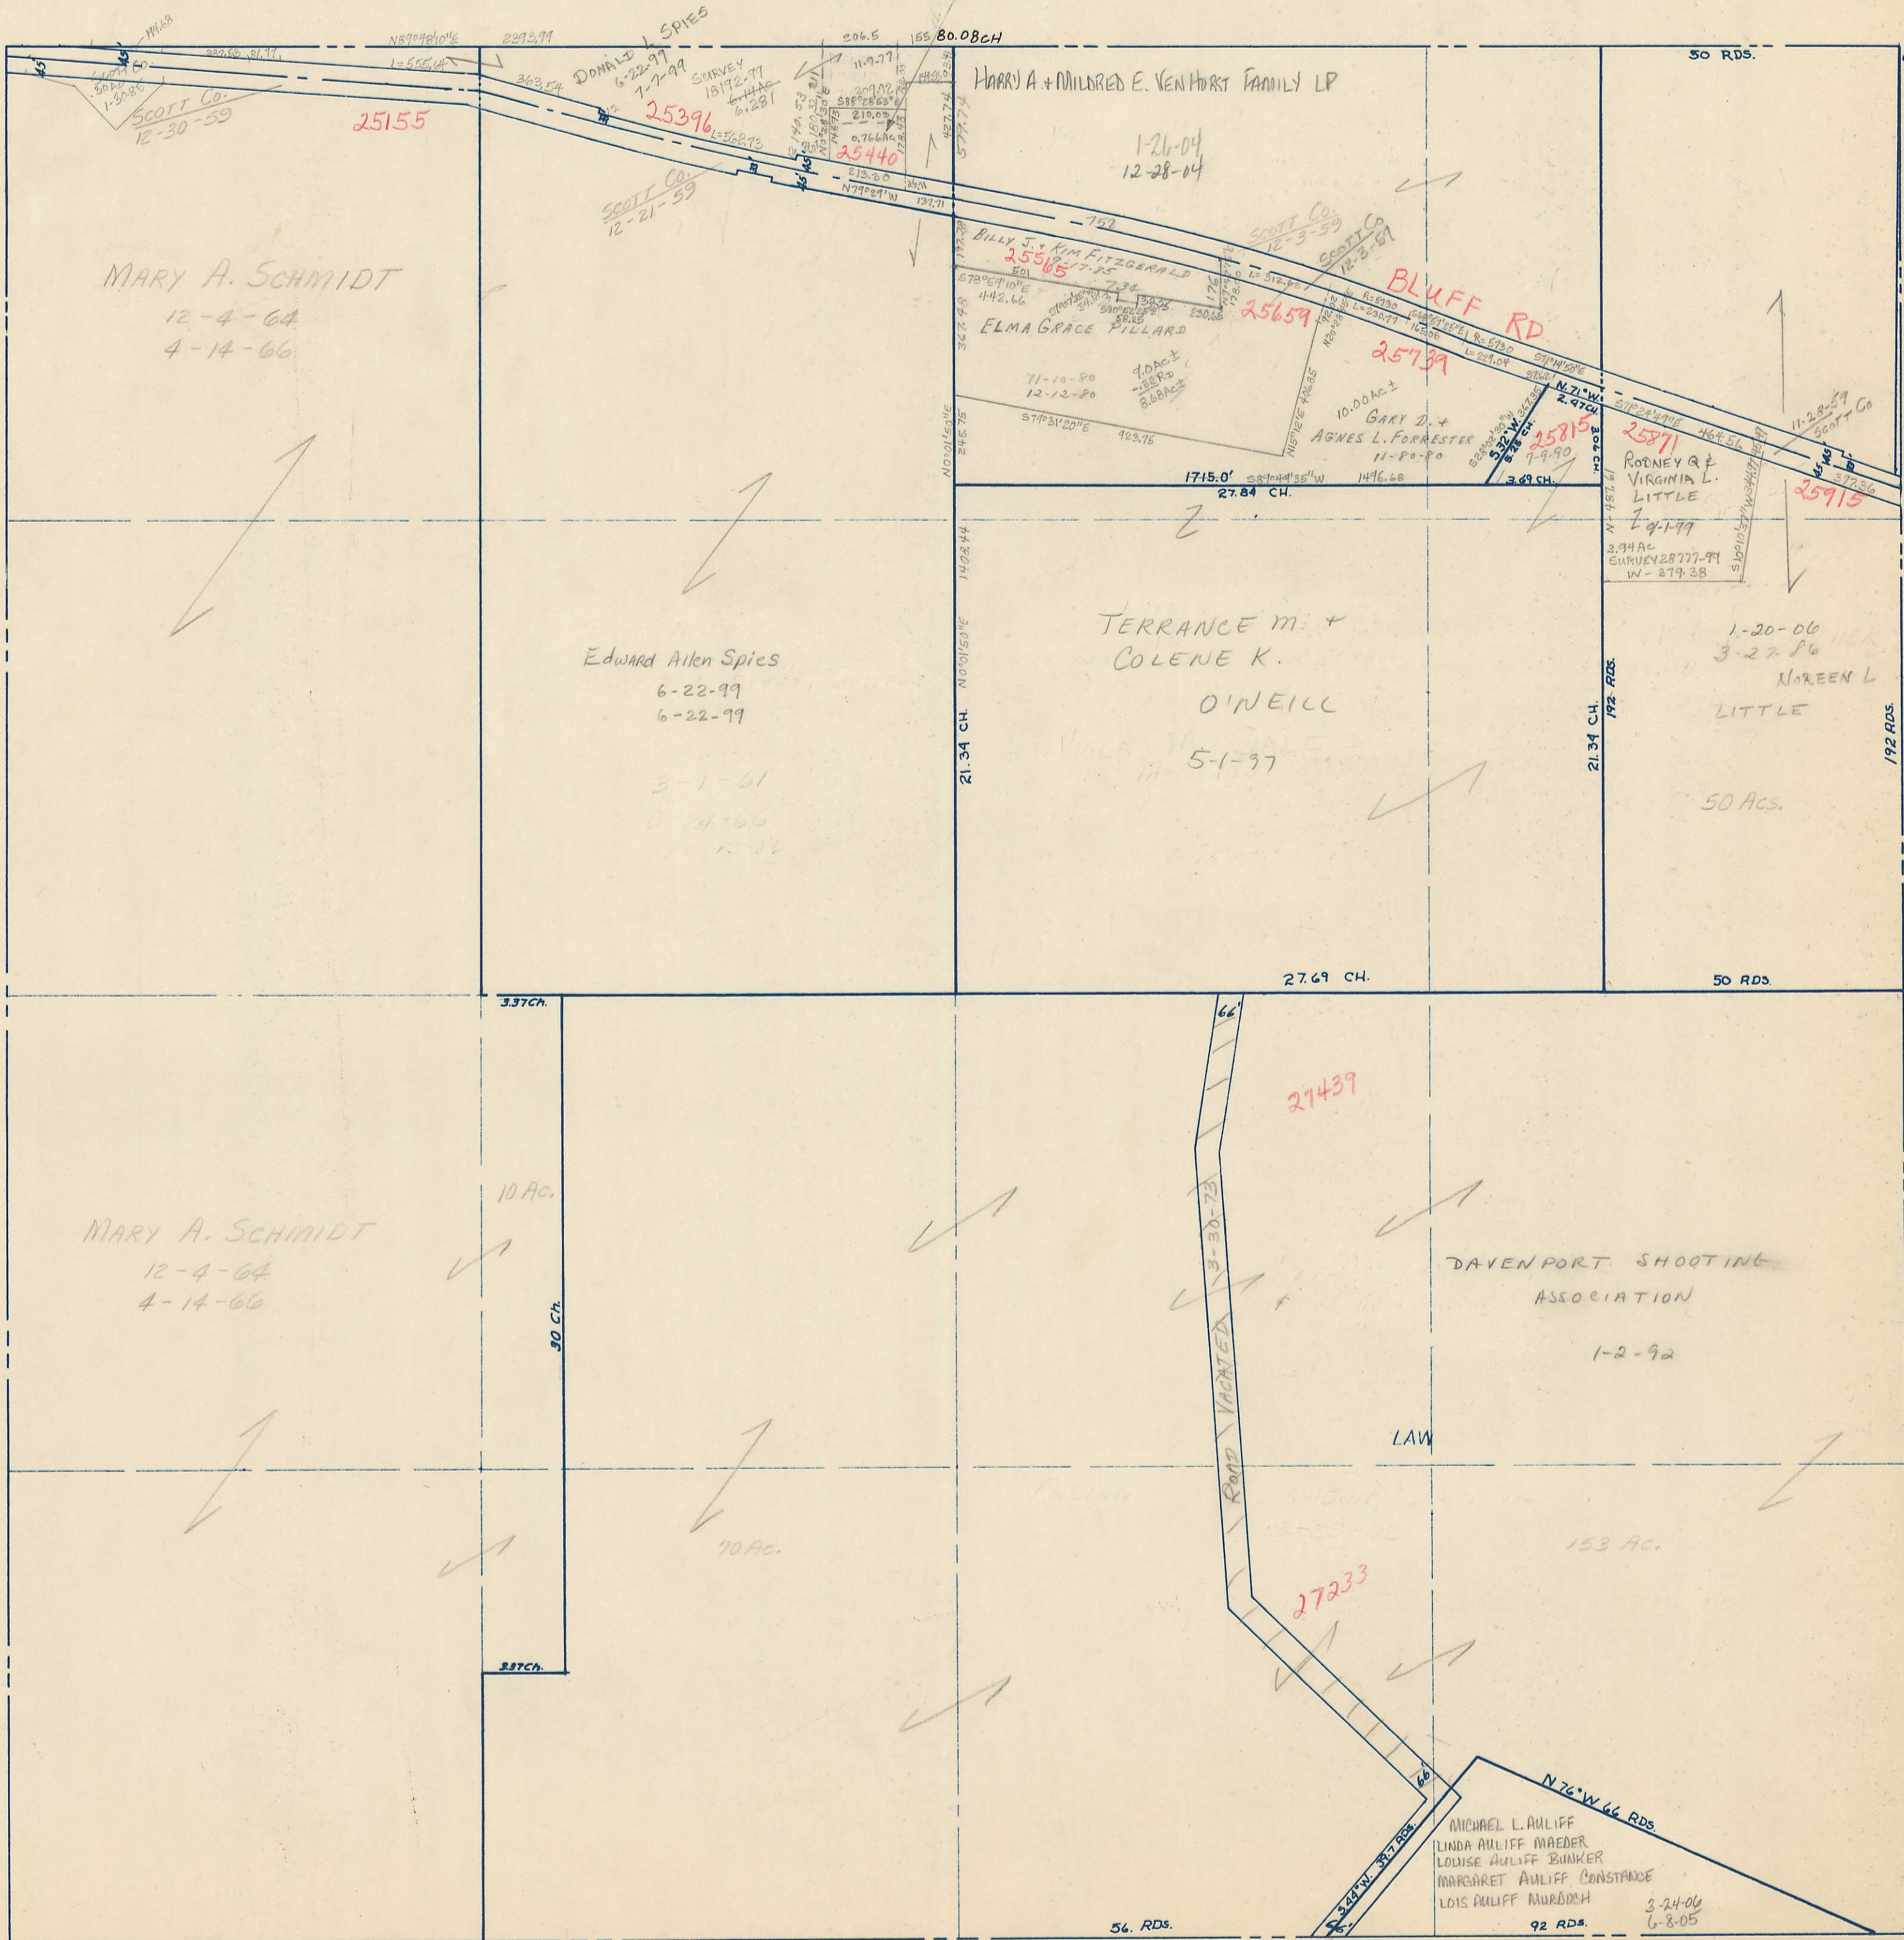

PAGE 32

SECTION 30

PAGE 30

SECTION 28

SECTION 32

PAGE 34